

NYSDEC REGULATED WETLAND CROSSING SITE SPECIFIC DRAWINGS

NEW YORK STATE DEPARTMENT OF ENVIRONMENTAL CONSERVATION REGULATED WETLAND DRAWINGS

LEGEND

| <u>DEC WETLAND NUMBER</u> | <u>REGION</u> |
|---------------------------|---------------|
| SH-10 | 9 |
| WF-2 | 9 |
| HF-5 | 9 |
| HF-2 | 9 |
| EC-5 | 9 |
| EC-18 AND EC-2 | 9 |
| KE-5 | 9 |
| RA-7 | 9 |
| RA-4 | 9 |
| PV-12 | 9 |
| RB-8 | 8 |
| CB-4 | 8 |
| HH-2 | 8 |
| ER-1 | 8 |
| ME-4 | 7 |
| CC-12 | 7 |
| OQUAGA | 7 |
| FE-14 | 4 |
| CA-13 | 3 |
| LH-55 | 3 |
| EL-2 | 3 |
| EL-21 | 3 |
| EL-22 | 3 |
| EL-34 | 3 |
| HL-28 | 3 |
| HL-43 | 3 |
| PN-9 | 3 |
| PN-14 | 3 |
| PN-23 | 3 |
| PN-26 | 3 |
| UN-1 | 3 |
| OT-33 | 3 |
| UN-18 | 3 |
| PI-13 | 3 |
| PI-15 | 3 |
| PI-21 | 3 |
| WR-27 | 3 |
| SL-3 | 3 |
| O-3 | 3 |
| O-16 | 3 |
| O-9 | 3 |

Note W: Wetlands

Environmental Construction Standards

LEGEND

CONSTRUCTION WORK AREA (CWA)

CONTOUR LINE

EARTHEN BERM OR BEAVER DAM

EDGE OF WATER LINE

EDGE OF PERMANENT R/W (RIGHT OF WAY)

EXISTING PIPELINE C/L (CENTERLINE)

INTERCEPTOR DIVERSION

MUNICIPAL BOUNDARY LINE

PHOTO LOCATION

PROPERTY LINE

PROPOSED PIPELINE C/L (CENTERLINE)

SILT FENCE

STREAM CENTERLINE

SHRUB LINE

TREE LINE

TRENCH BARRIER

WETLAND BUFFER ZONE

WETLANDS LIMIT

NOTES

1. PROPOSED PIPELINE WILL GENERALLY BE LOCATED 25' FROM EXISTING PIPELINE CENTERLINE.
2. THE SCALE MAY VARY SLIGHTLY.

PREPARED BY:



MILLENNIUM PIPELINE COMPANY, LLP.
NYSDEC REGULATED WETLANDS

COVER SHEET

LEGEND - DEFINITION OF SYMBOLS
USED IN SITE SPECIFIC WETLAND DRAWINGS

DRAWING 97-299-A115


DWG. BY: CAC

SCALE: N.T.S.

CHK'D. BY: WJW


SHEET 1 OF 1

CADD FILE: COVER

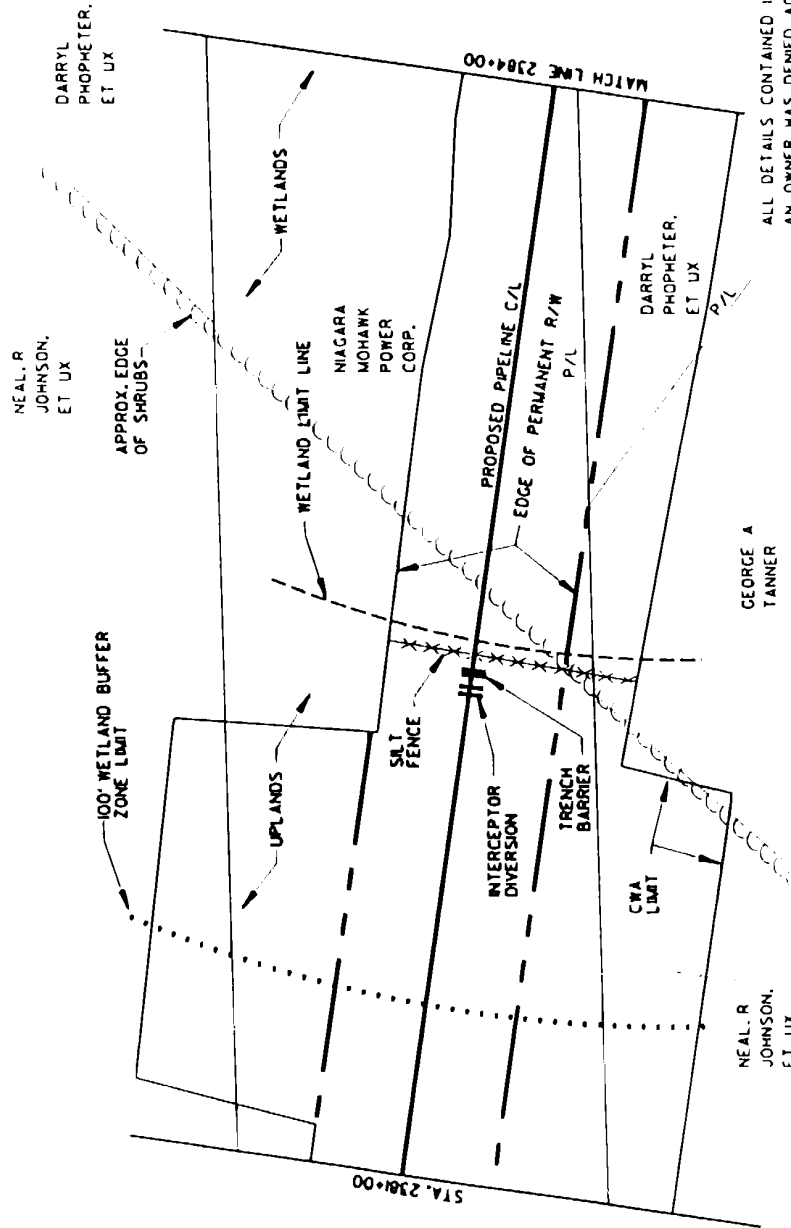

ALL DETAILS CONTAINED IN THIS DRAWING ARE APPROXIMATE.
AN OWNER HAS DENIED ACCESS TO PROPERTY, ONCE ACCESS
HAS BEEN OBTAINED TO THIS PROPERTY, THIS DRAWING WILL
BE REVISED TO REFLECT CONDITIONS OBSERVED ON SITE.

PREPARED BY:

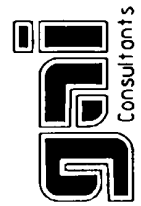

WETLAND WO18 (SH-10)

CONSTRUCTION ALIGNMENT SHEET NO. 6

TOWN OF CHAUTAUQUA
CHAUTAUQUA COUNTY, NY


DRAWING 97-299- AI DWG. BY: CAG

SCALE: 1"=50'

MILLENNIUM PIPELINE COMPANY, L.P.
NYSDEC REGULATED WETLANDS

SHEET 1 OF 2


CHK'D. BY: WJW
CADD FILE: FIG06A

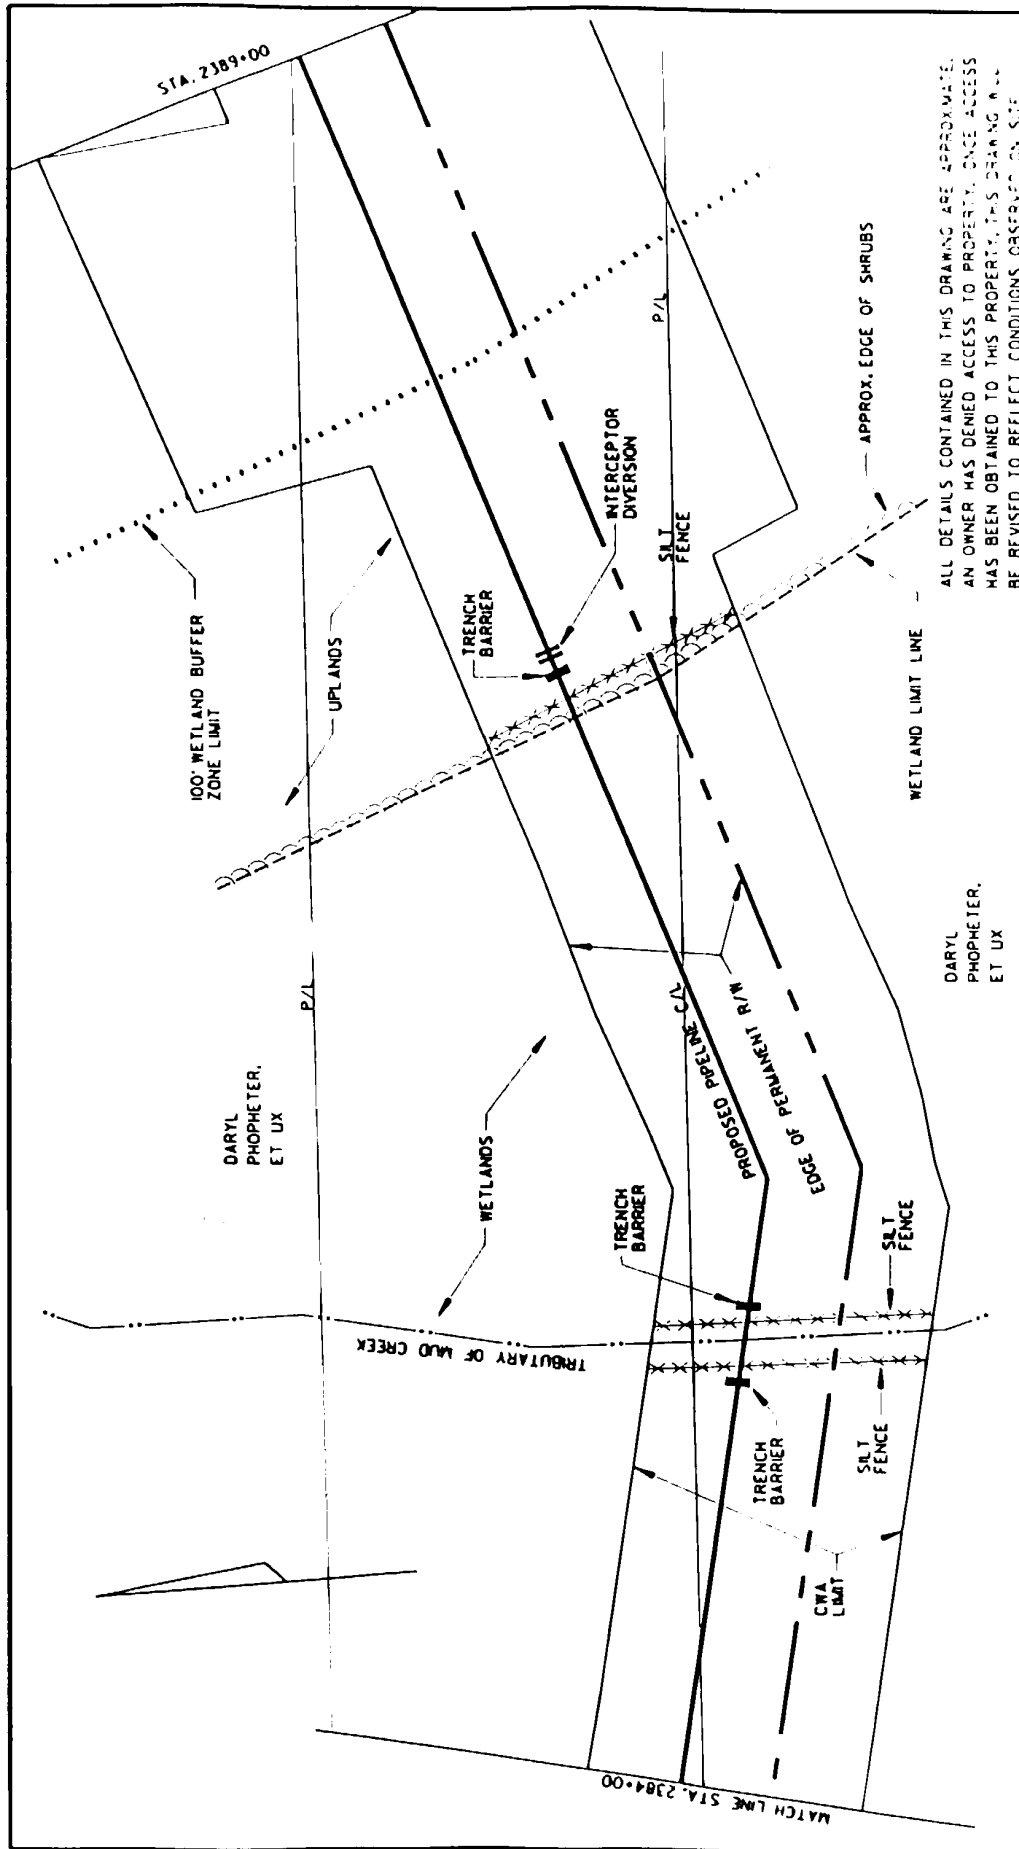

ALL DETAILS CONTAINED IN THIS DRAWING ARE APPROXIMATE. AN OWNER HAS DENIED ACCESS TO PROPERTY. ONCE ACCESS HAS BEEN OBTAINED TO THIS PROPERTY, THIS DRAWING WILL BE REVISED TO REFLECT CONDITIONS OBSERVED ON SITE.

DARYL
PHOPHETER,
ET UX

PREPARED BY:

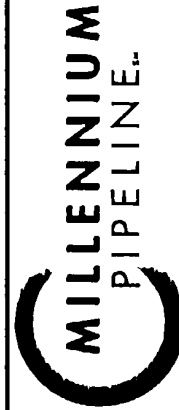

MILLENNIUM PIPELINE COMPANY, L.P.
NYSDEC REGULATED WETLANDS

WETLAND WO18 (SHIO)


CONSTRUCTION ALIGNMENT SHEET NO. 6

TOWN OF CHAUTAUQUA
CHAUTAUQUA COUNTY, NY

DWG. BY: CAG


CHK'D. BY: WJW

DRAWING 97-299- A2
SCALE: 1"=50'
SHEET 2 OF 2
CADD FILE: FIG06B

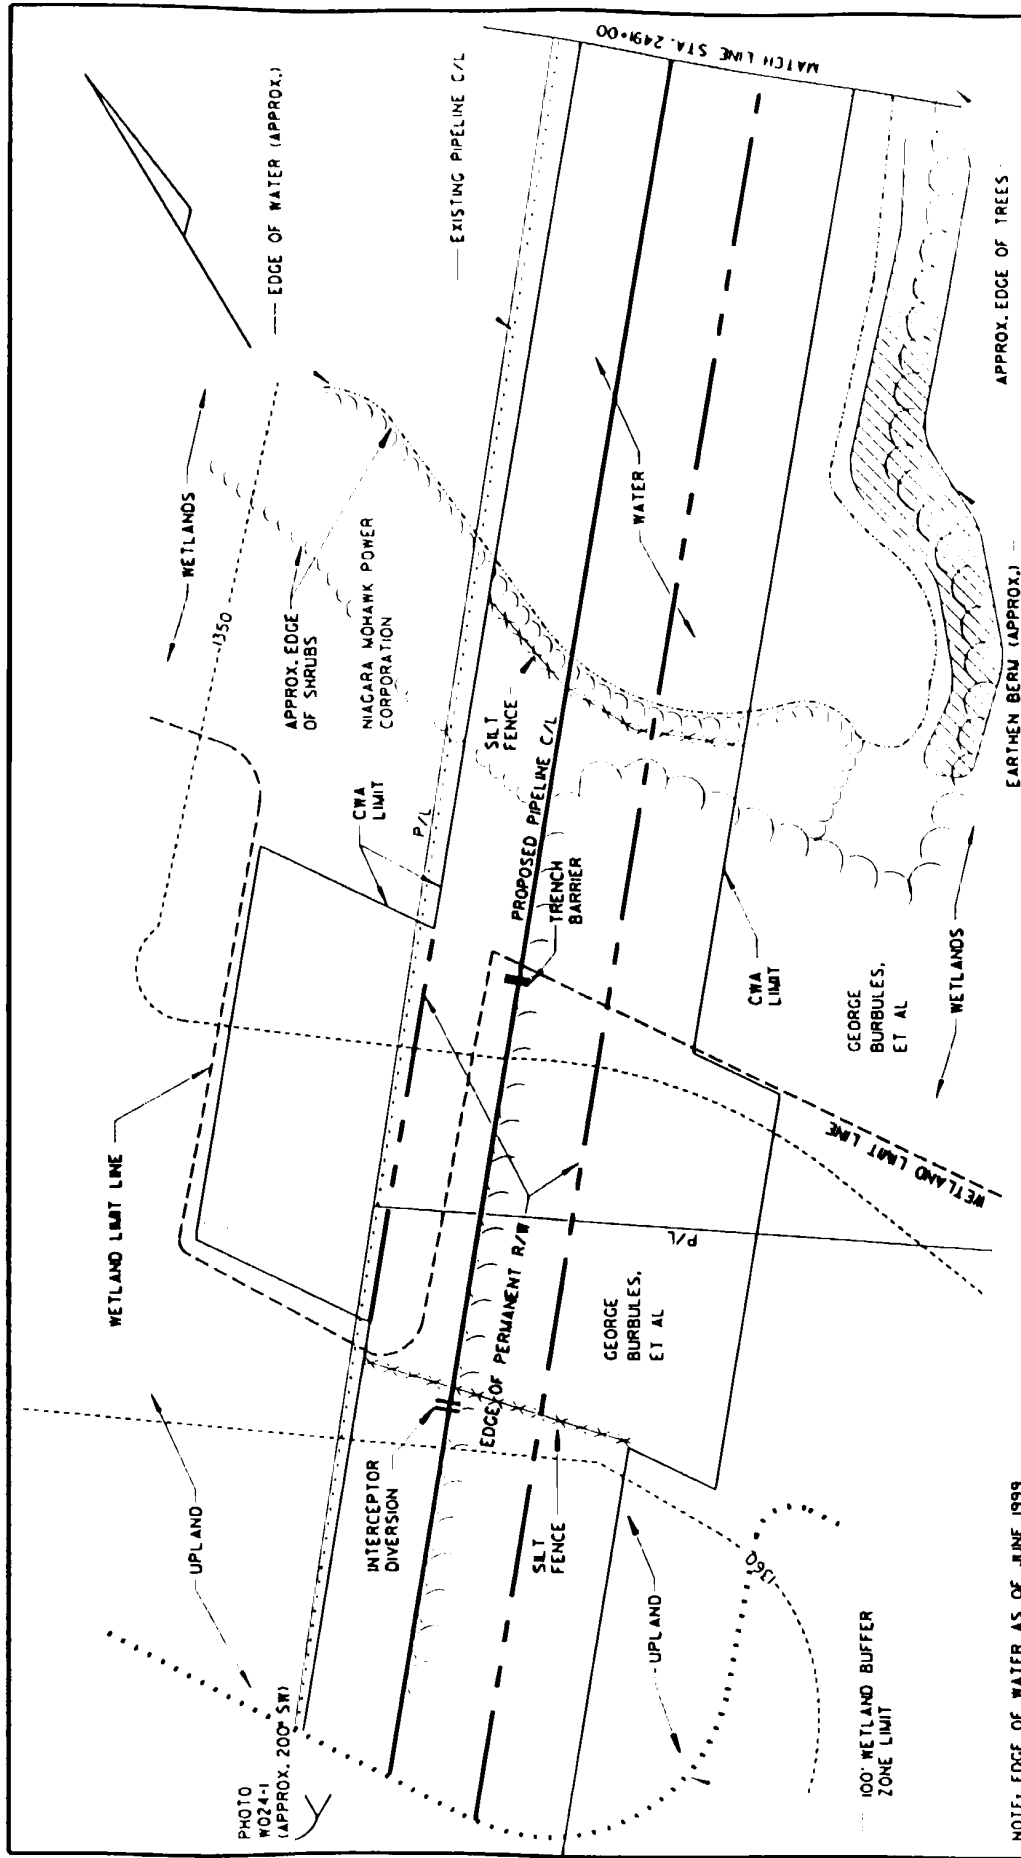

NOTE: EDGE OF WATER AS OF JUNE 1999

PREPARED BY:

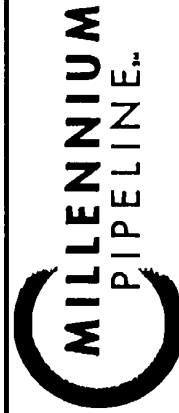

MILLENNIUM PIPELINE COMPANY, L.P.
NYSDEC REGULATED WETLANDS

WETLAND W024 (WF-2)

CONSTRUCTION ALIGNMENT SHEET NO. 7

TOWN OF CHAUTAUQUA
CHAUTAUQUA COUNTY, NY

DRAWING 97-299- A3


DWG. BY: CAG

SCALE: 1"=50'

CHK'D. BY: WJW


SHEET 1 OF 2


CADD FILE: FIG07A

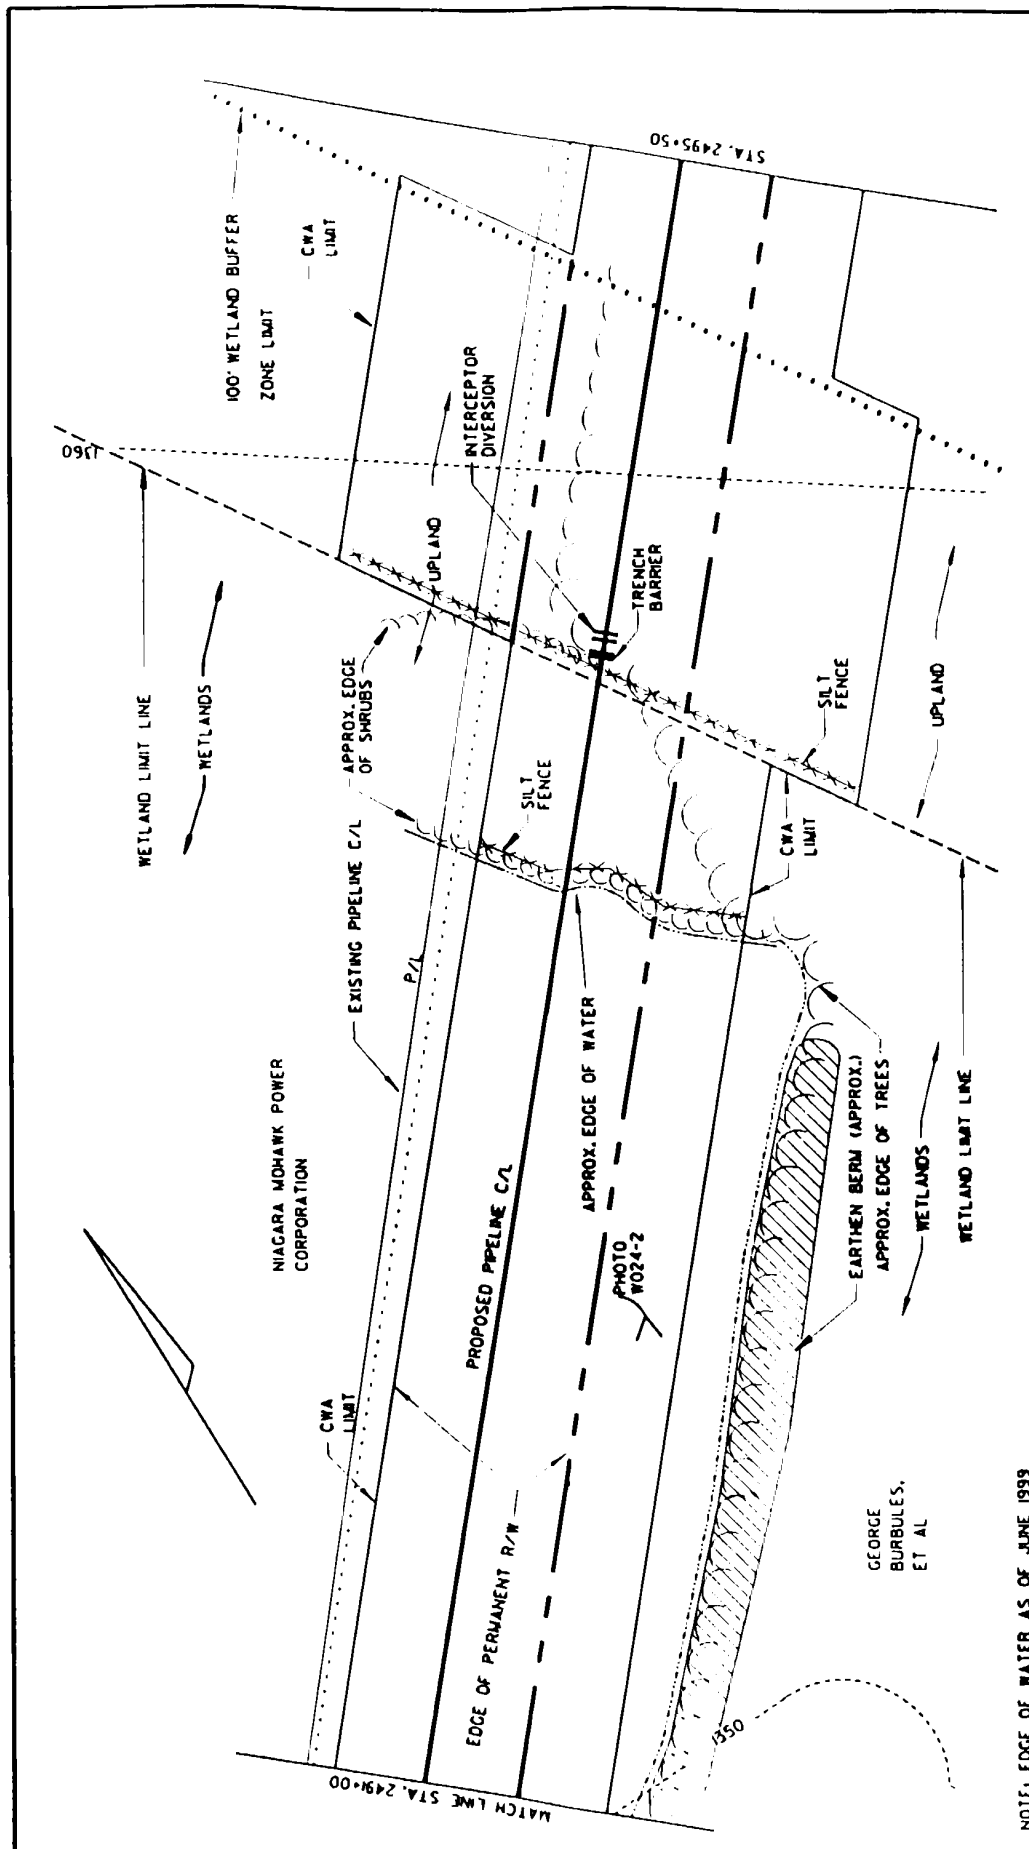



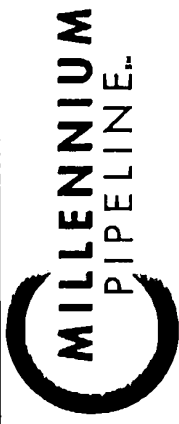
NOTE: EDGE OF WATER AS OF JUNE 1999
 PREPARED BY:


| | | | | |
|---|--|--|--|--|
| <div data-bbox="1282 1638 1412 1827" data-label="Image"> </div> | <div data-bbox="1218 924 1396 1344" data-label="Image"> </div> | | WETLAND W024 (WF-2) CONSTRUCTION ALIGNMENT SHEET NO. 7 TOWN OF CHAUTAUQUA CHAUTAUQUA COUNTY, NY | |
| | MILLENNIUM PIPELINE COMPANY, L.P. NYSDEC REGULATED WETLANDS | | DRAWING 97-299- A4 SCALE: 1"=50' SHEET 2 OF 2 | |
| | DWG. BY: CAG CHK'D. BY: WJW CADD FILE: FIG07B | | | |

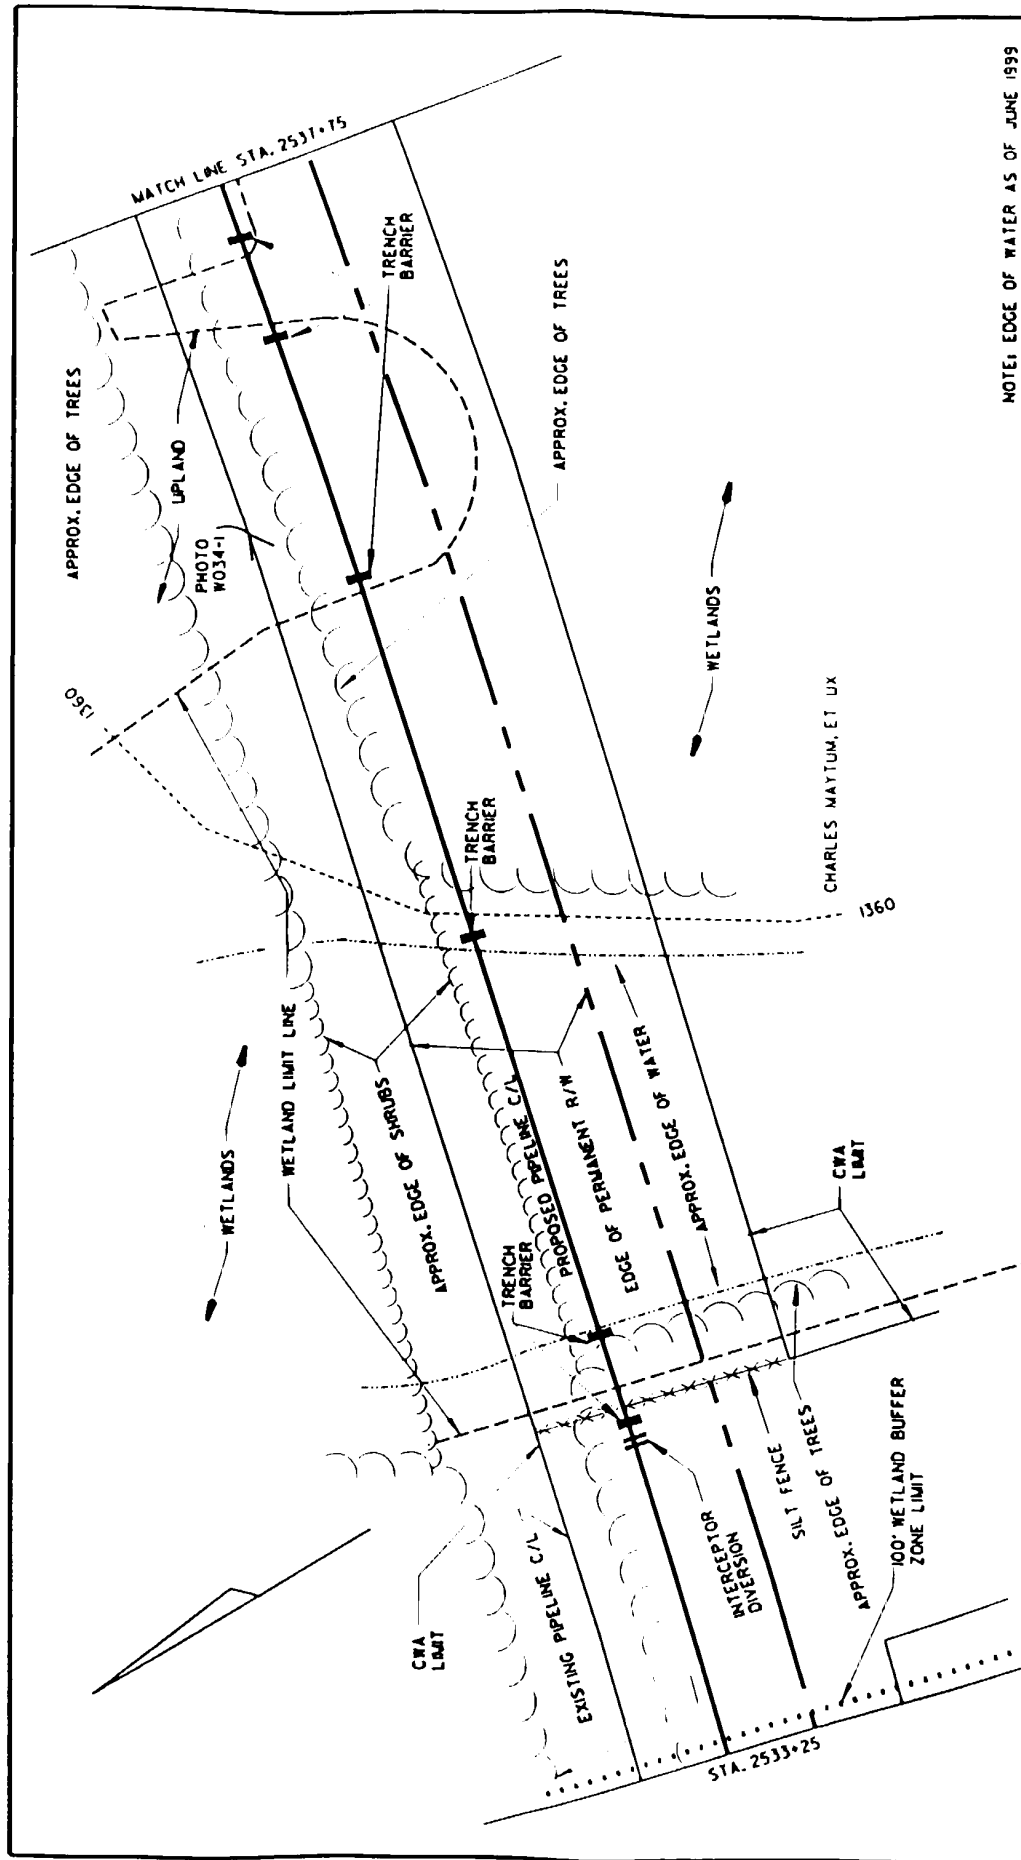

| | | |
|---|---|--|
|  | <p>WETLAND W034 (HF-5)</p> <p>CONSTRUCTION ALIGNMENT SHEET NO. 8</p> <p>TOWN OF CHAUTAUQUA</p> <p>CHAUTAUQUA COUNTY, NY</p> | |
| | <p>DRAWING 97-299- A5</p> <p>SCALE: 1"=50'</p> <p>SHEET 1 OF 3</p> | <p>DWG. BY: CAG</p> <p>CHK'D BY: WJW</p> <p>CADD FILE: FIG8A</p> |
| <p>MILLENNIUM PIPELINE COMPANY, L.P.</p> <p>NYSDEC REGULATED WETLANDS</p> | | |

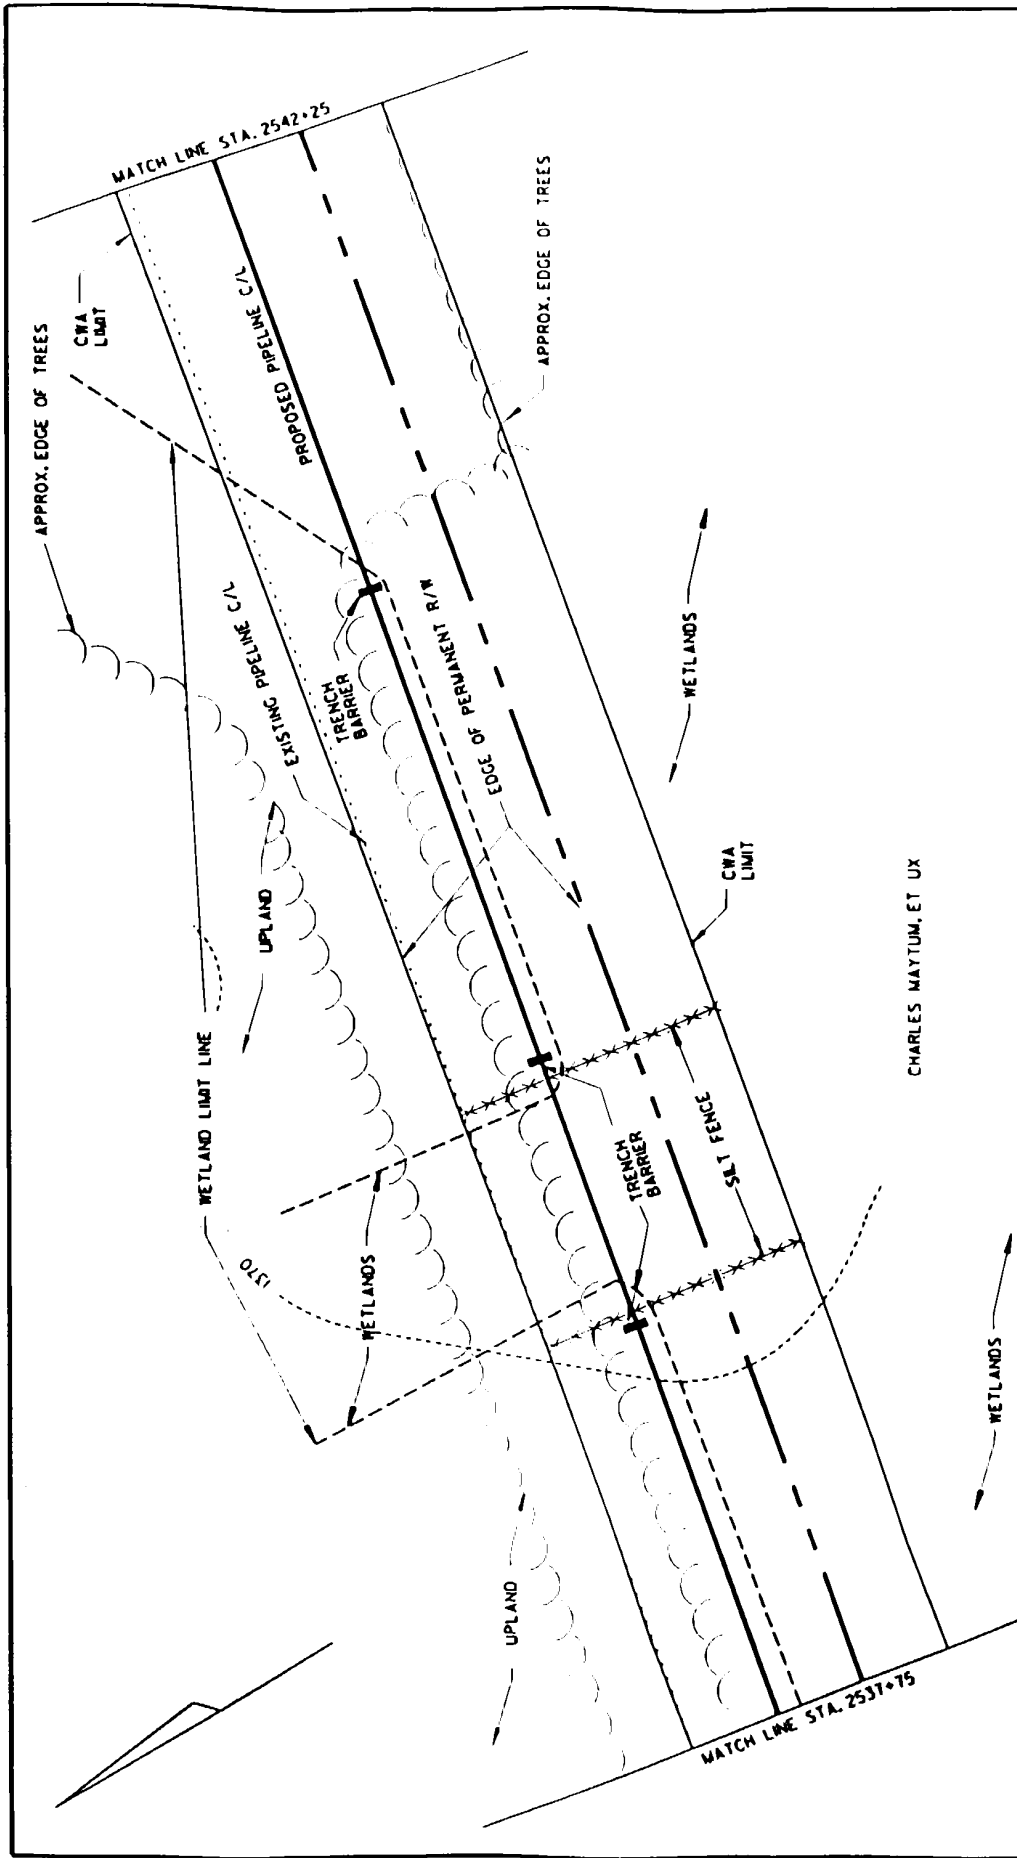

| | | |
|---|--|--|
| PREPARED BY:  |  MILLENNium PIPELINE COMPANY, L.P. NYSDEC REGULATED WETLANDS | WETLAND W034 (HF-5) CONSTRUCTION ALIGNMENT SHEET NO. 8 TOWN OF CHAUTAUQUA CHAUTAUQUA COUNTY, NY DRAWING 97-299-A6 SCALE: 1"=50' SHEET 2 OF 3 DWG. BY: CAG CHK'D. BY: WJW CADD FILE: FIG8B |
|---|--|--|

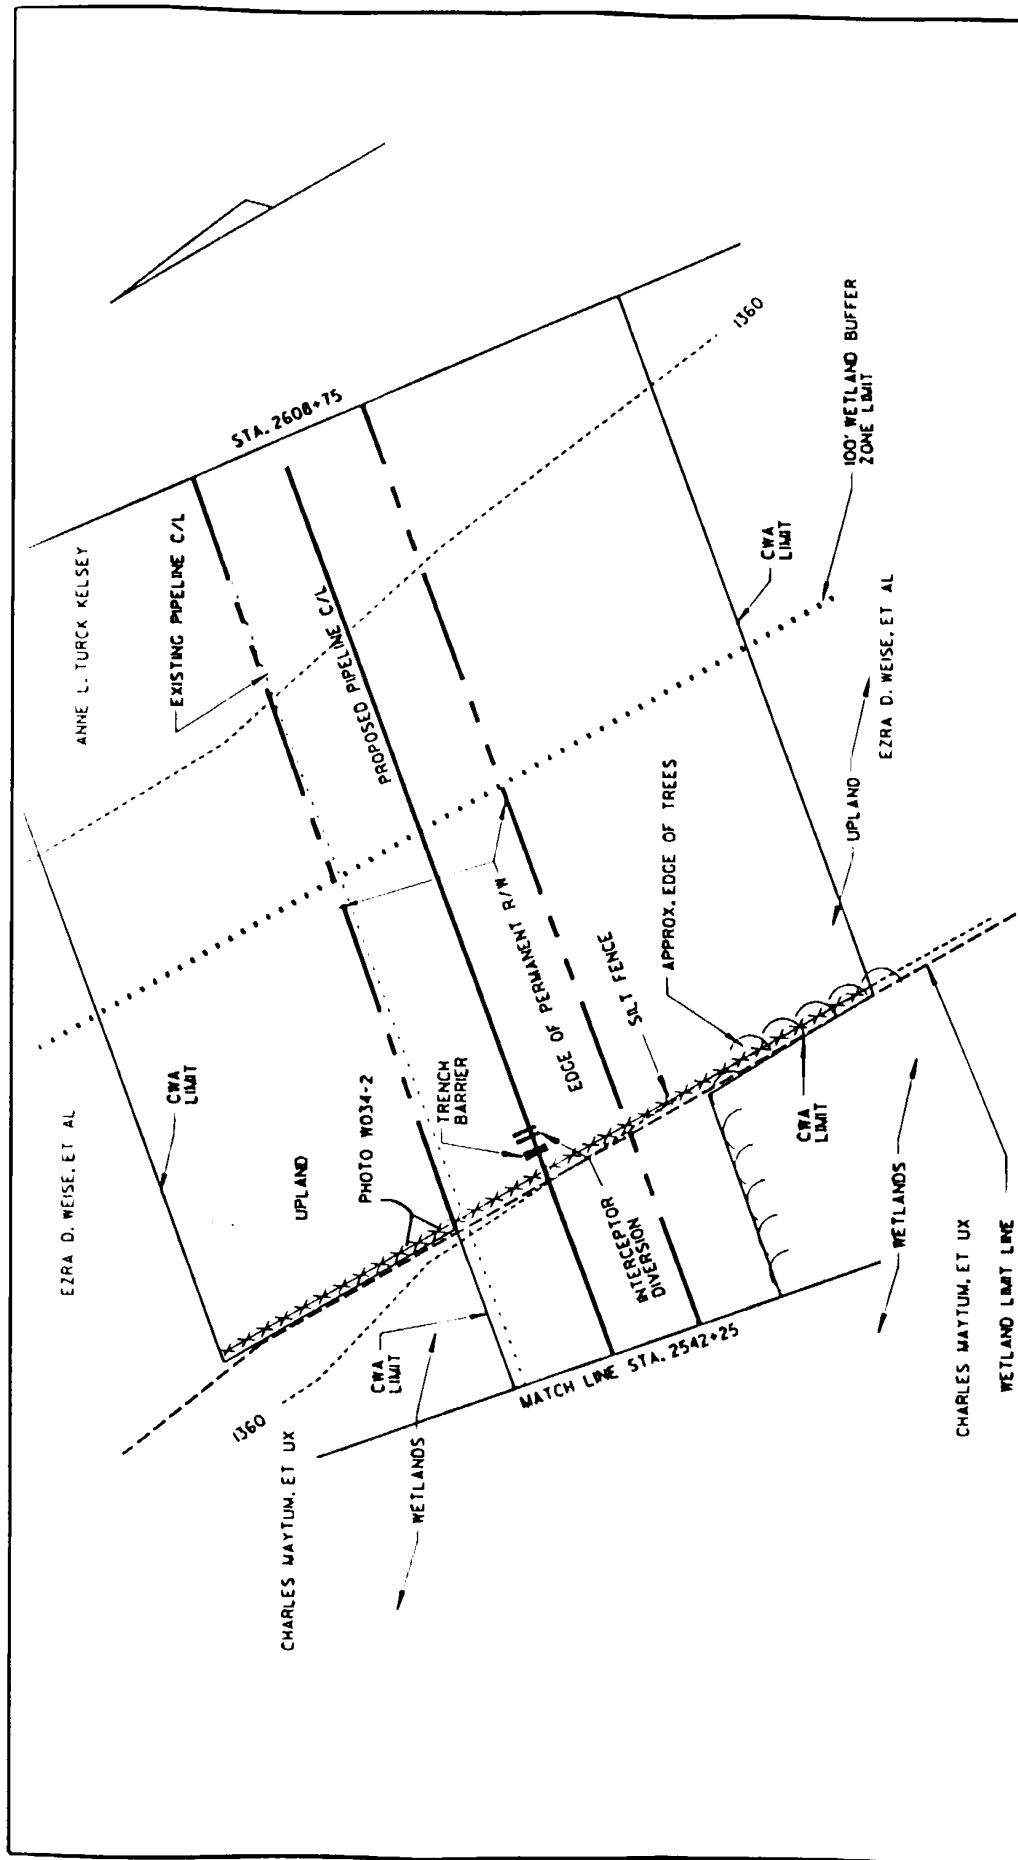

PREPARED BY:



WETLAND W034 (HF-5)




CONSTRUCTION ALIGNMENT SHEET NO. 8
TOWN OF CHAUTAUQUA
CHAUTAUQUA COUNTY, NY

MILLENNIUM PIPELINE COMPANY, L.P.
NYSDEC REGULATED WETLANDS

DWG. BY: CAG

CHK'D. BY: WJW

SHEET 3 OF 3
CADD FILE: FIG8C

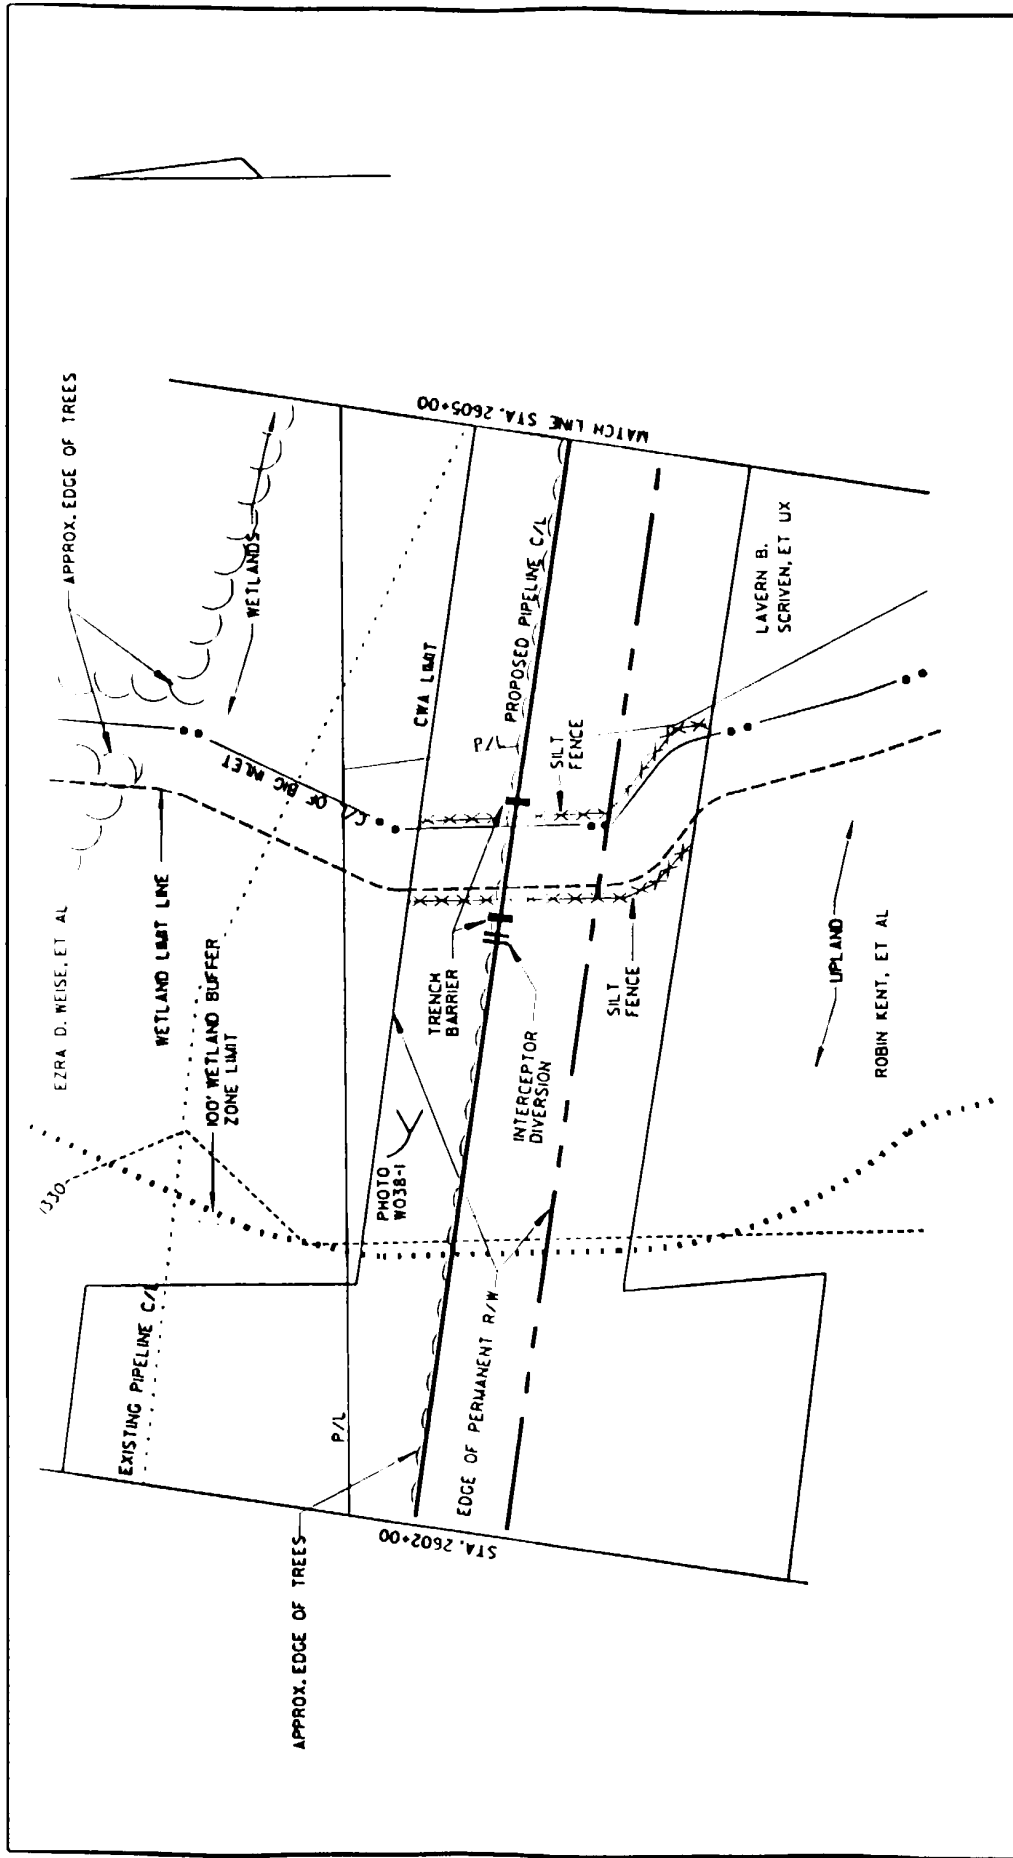

PREPARED BY:




MILLENNIUM PIPELINE COMPANY, L.P.
NYSDEC REGULATED WETLANDS



WETLAND W038 (HF-2)


CONSTRUCTION ALIGNMENT SHEET NO. 8
TOWN OF CHAUTAUQUA
CHAUTAUQUA COUNTY, NY

DRAWING 97-299- A8

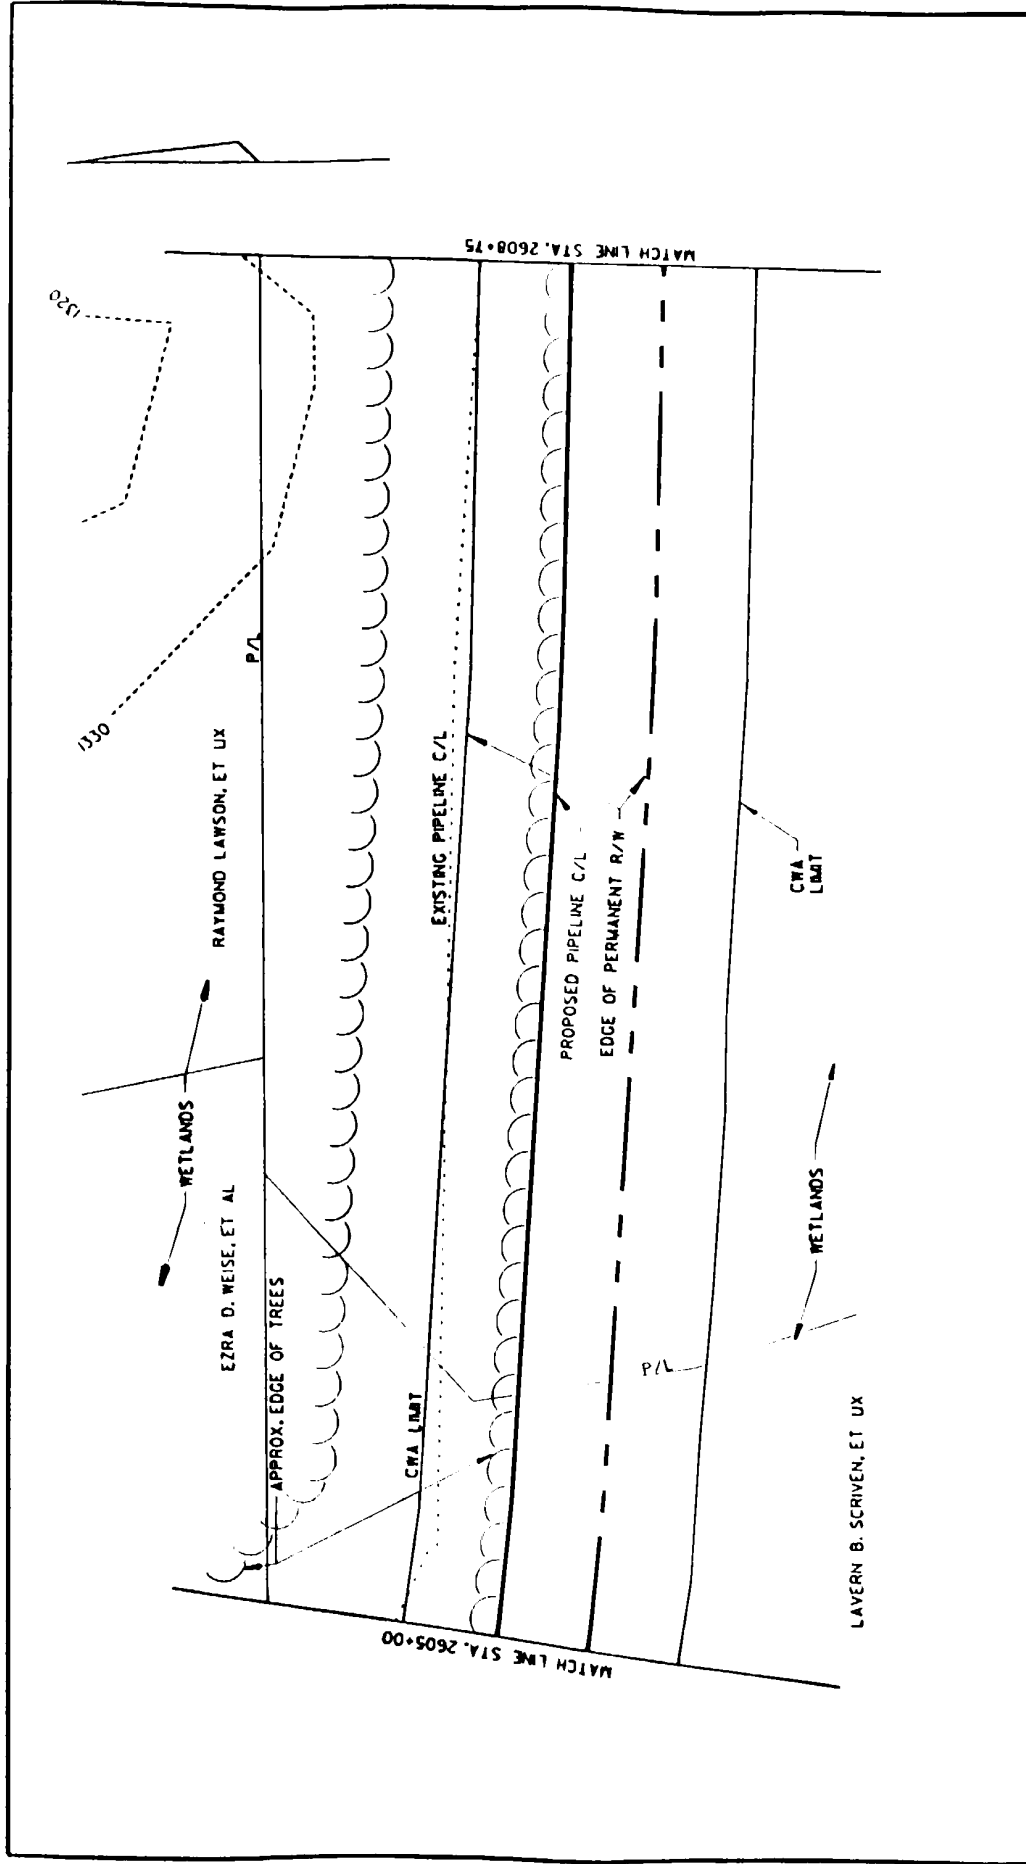
DWG. BY: CAG
CHK'D. BY: WJW
CADD FILE: FIG8G
SCALE: 1"=50'
SHEET 1 OF 4



| | | | |
|--|--|---|------------------|
|  Consultants |  MILLENNIUM PIPELINE. | WETLAND W038 (HF-2) | |
| | | CONSTRUCTION ALIGNMENT SHEET NO. 8 TOWN OF CHAUTAUQUA CHAUTAUQUA COUNTY, NY | |
| MILLENNIUM PIPELINE COMPANY, L.P. NYSDEC REGULATED WETLANDS | | DRAWING 97-299- A9 | DWG. BY: CAG |
| | | SCALE: 1"=50' | CHK'D. BY: WJW |
| | | SHEET 2 OF 4 | CADD FILE: FIG8F |

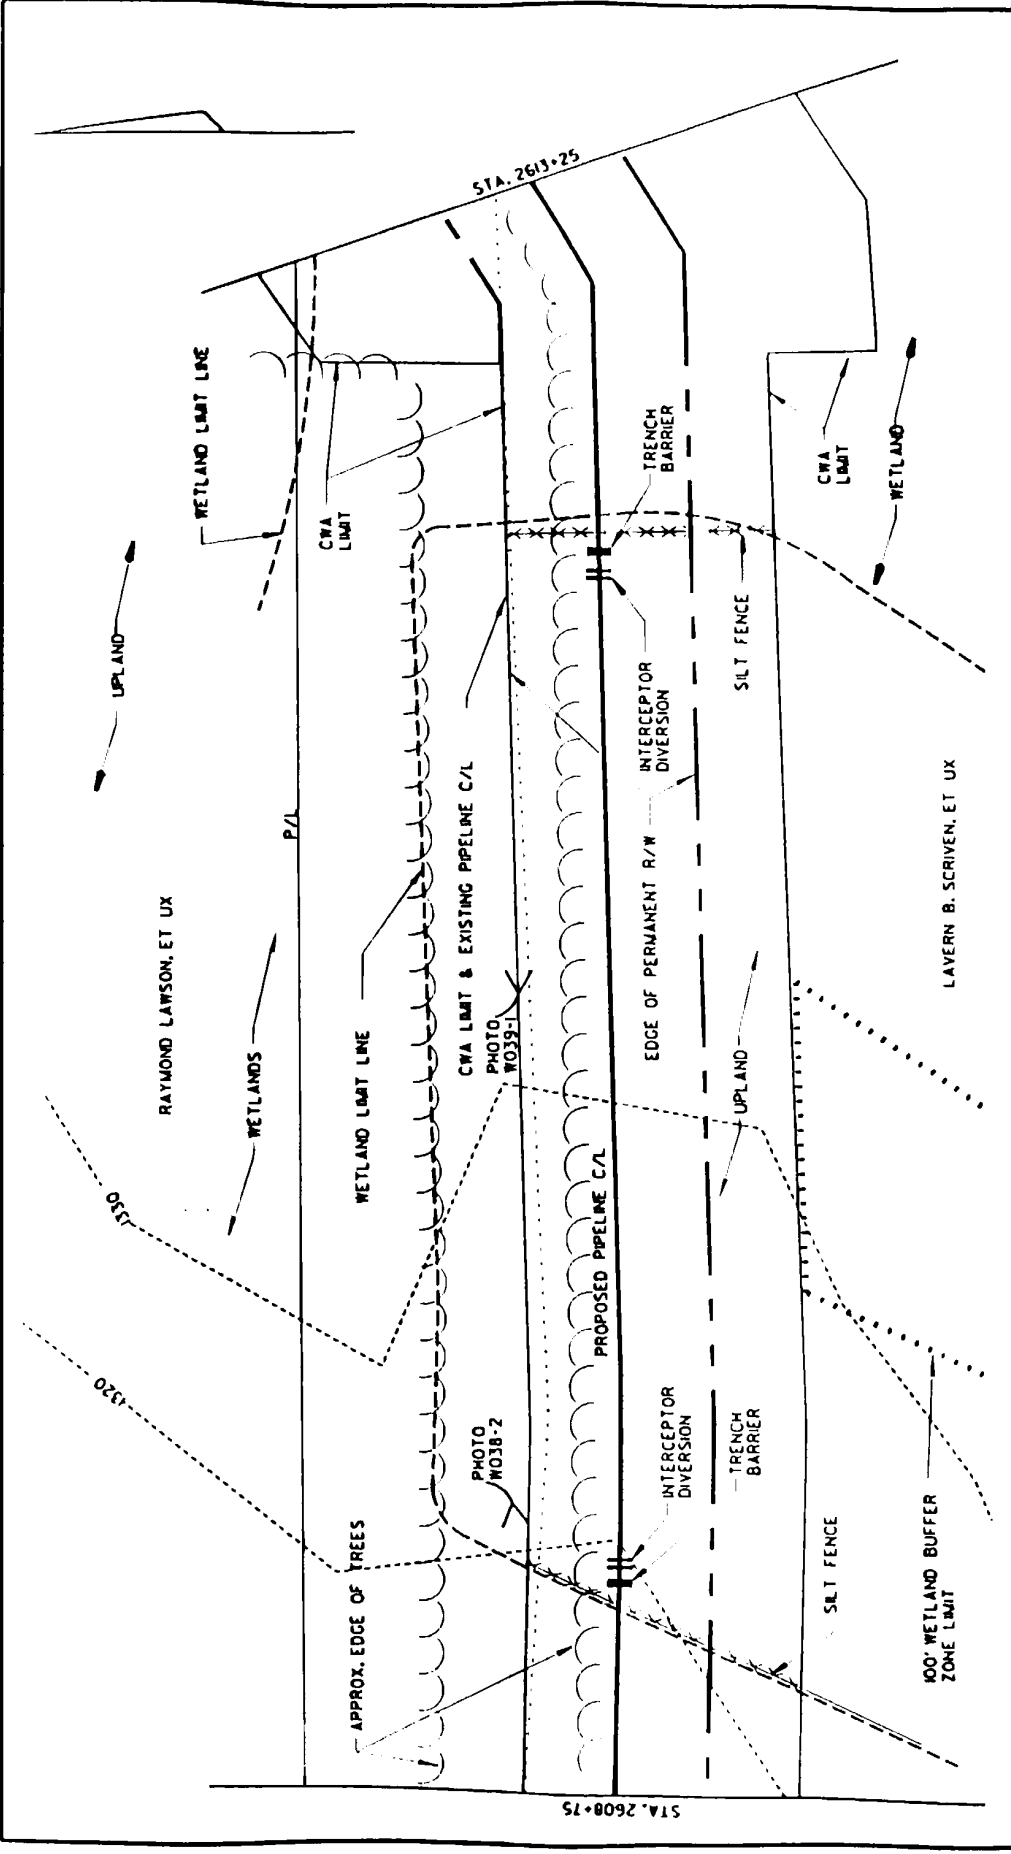

PREPARED BY:

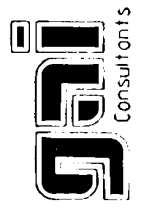


WETLAND W038 & W039 (HF-2)

CONSTRUCTION ALIGNMENT SHEET NO. 8
TOWN OF CHAUTAUQUA
CHAUTAUQUA COUNTY, NY

MILLENNIUM PIPELINE COMPANY, L.P.
NYSDEC REGULATED WETLANDS

DRAWING 97-299- AIO
SCALE: 1"=50'
SHEET 3 OF 4

DWG. BY: CAG
CHK'D. BY: WJW
CADD FILE: FIG8D

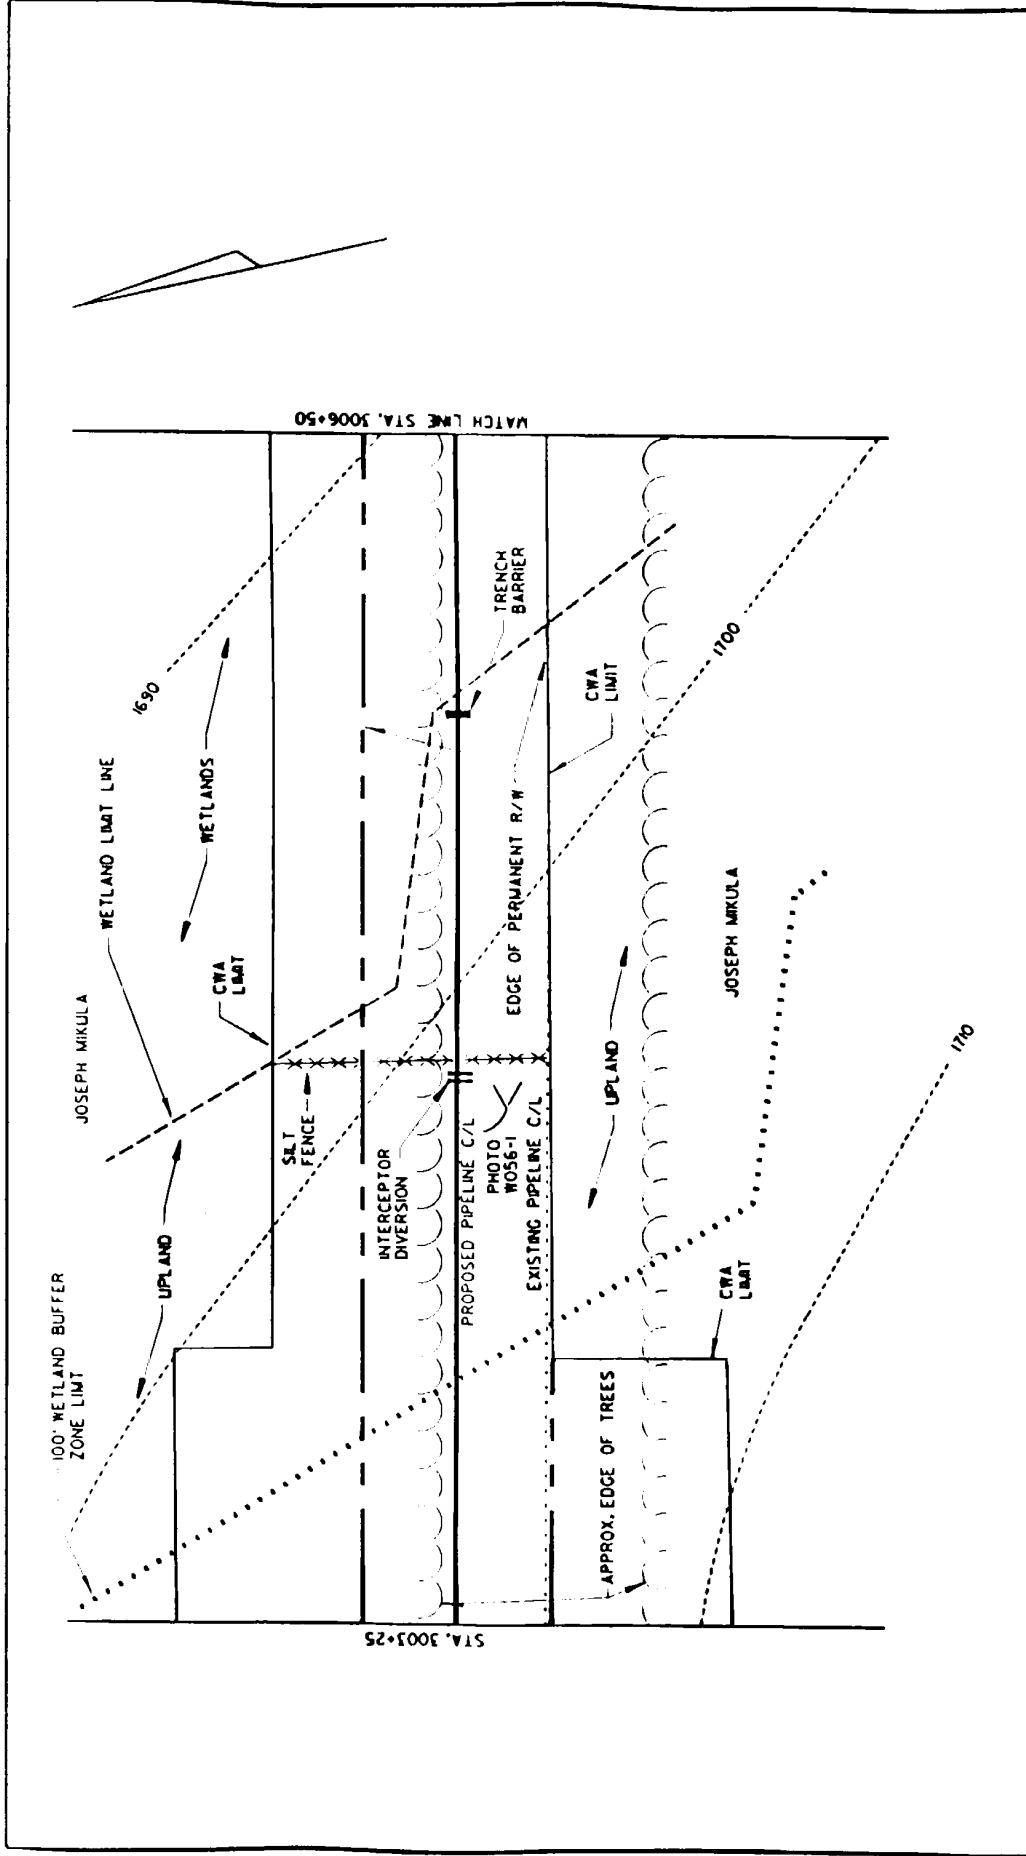

PREPARED BY:



MILLENNIUM PIPELINE COMPANY, L.P.
NYSDEC REGULATED WETLANDS

WETLAND W056 (EC-5)

CONSTRUCTION ALIGNMENT SHEET NO. 10
TOWN OF ELLERY
CHAUTAUQUA COUNTY, NY

DRAWING 97-299- A12


SCALE: 1"=50'

SHEET 1 OF 2

DWG. BY: CAG

CHK'D. BY: WJW

CADD FILE: FIG10A

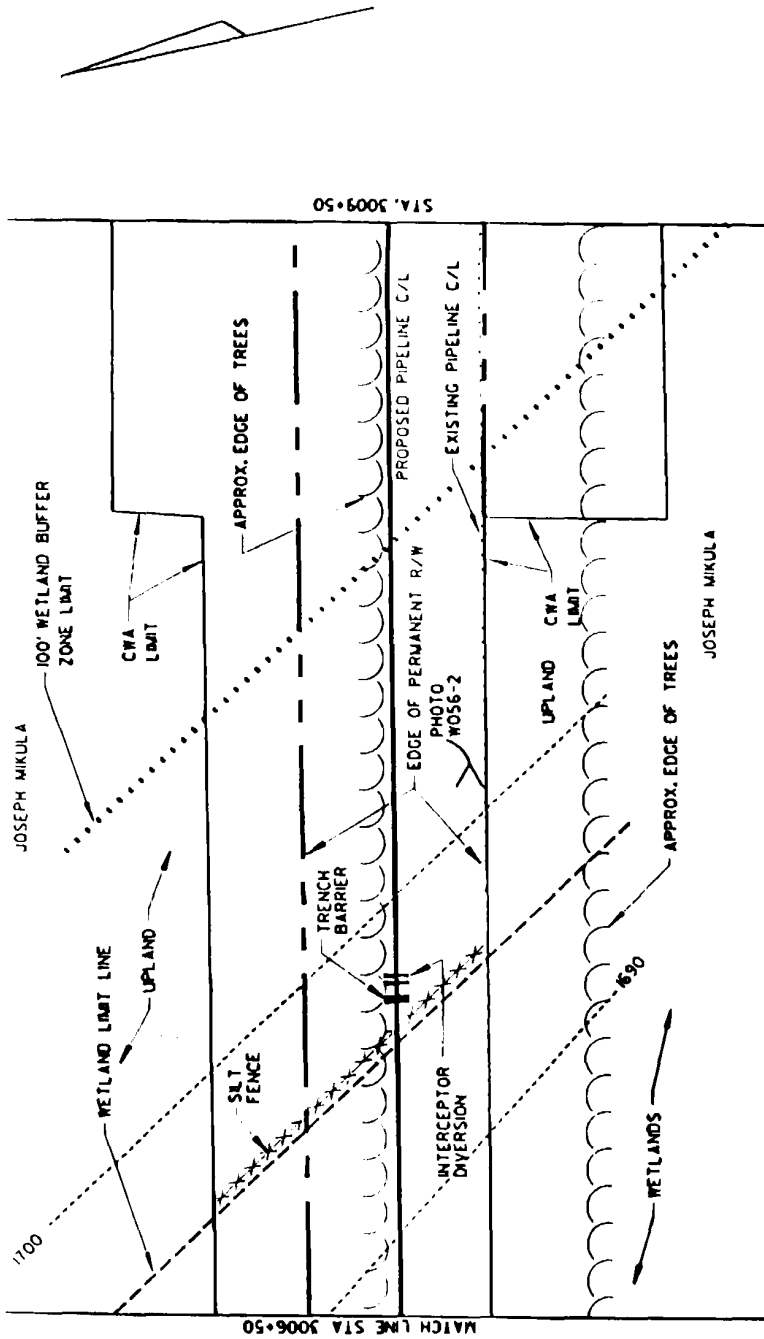

PREPARED BY:



MILLENNIUM PIPELINE COMPANY, L.P.
NYSDEC REGULATED WETLANDS

WETLAND W056 (EC-5)

CONSTRUCTION ALIGNMENT SHEET NO. 10
TOWN OF ELLERY
CHAUTAUQUE COUNTY, NY

DRAWING 97-299- A13


DWG. BY: CAG


SCALE: 1"=50'

CHK'D. BY: WJW


SHEET 2 OF 2

CADD FILE: FIG10B

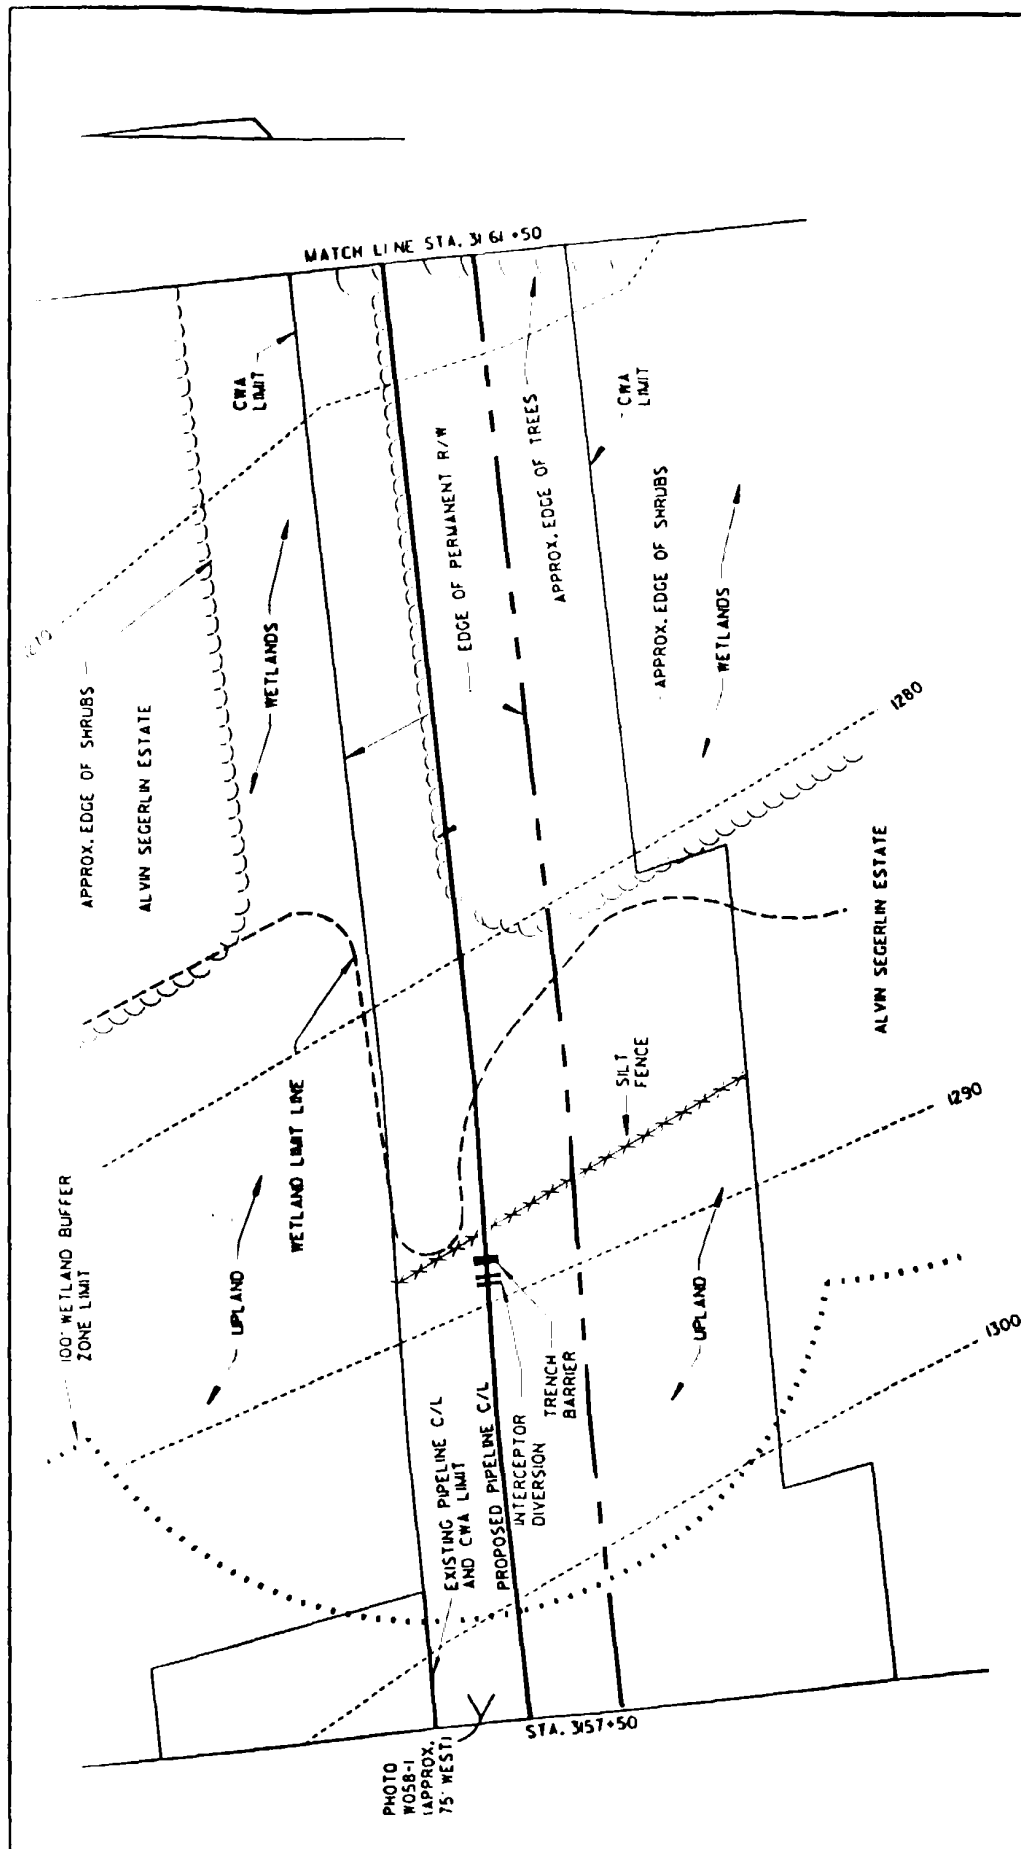

| | | |
|---|---|--|
|  | <p>WETLAND W058 (EC-18 AND EC-2)</p> | |
| | <p>CONSTRUCTION ALIGNMENT SHEET NO. II</p> | |
| <p>MILLENNIUM PIPELINE</p> | <p>TOWN OF ELLERY CHAUTAUQUA COUNTY, NY</p> | |
| | <p>DRAWING 97-299- A14</p> | <p>DWG. BY: CAG</p> |
| | <p>SCALE: 1"=50'</p> | <p>CHK'D. BY: WJW</p> |
| <p>MILLENNIUM PIPELINE COMPANY, L.P. NYSDEC REGULATED WETLANDS</p> | | <p>SHEET 1 OF 17 CADD FILE: FIG11A</p> |

PREPARED BY:

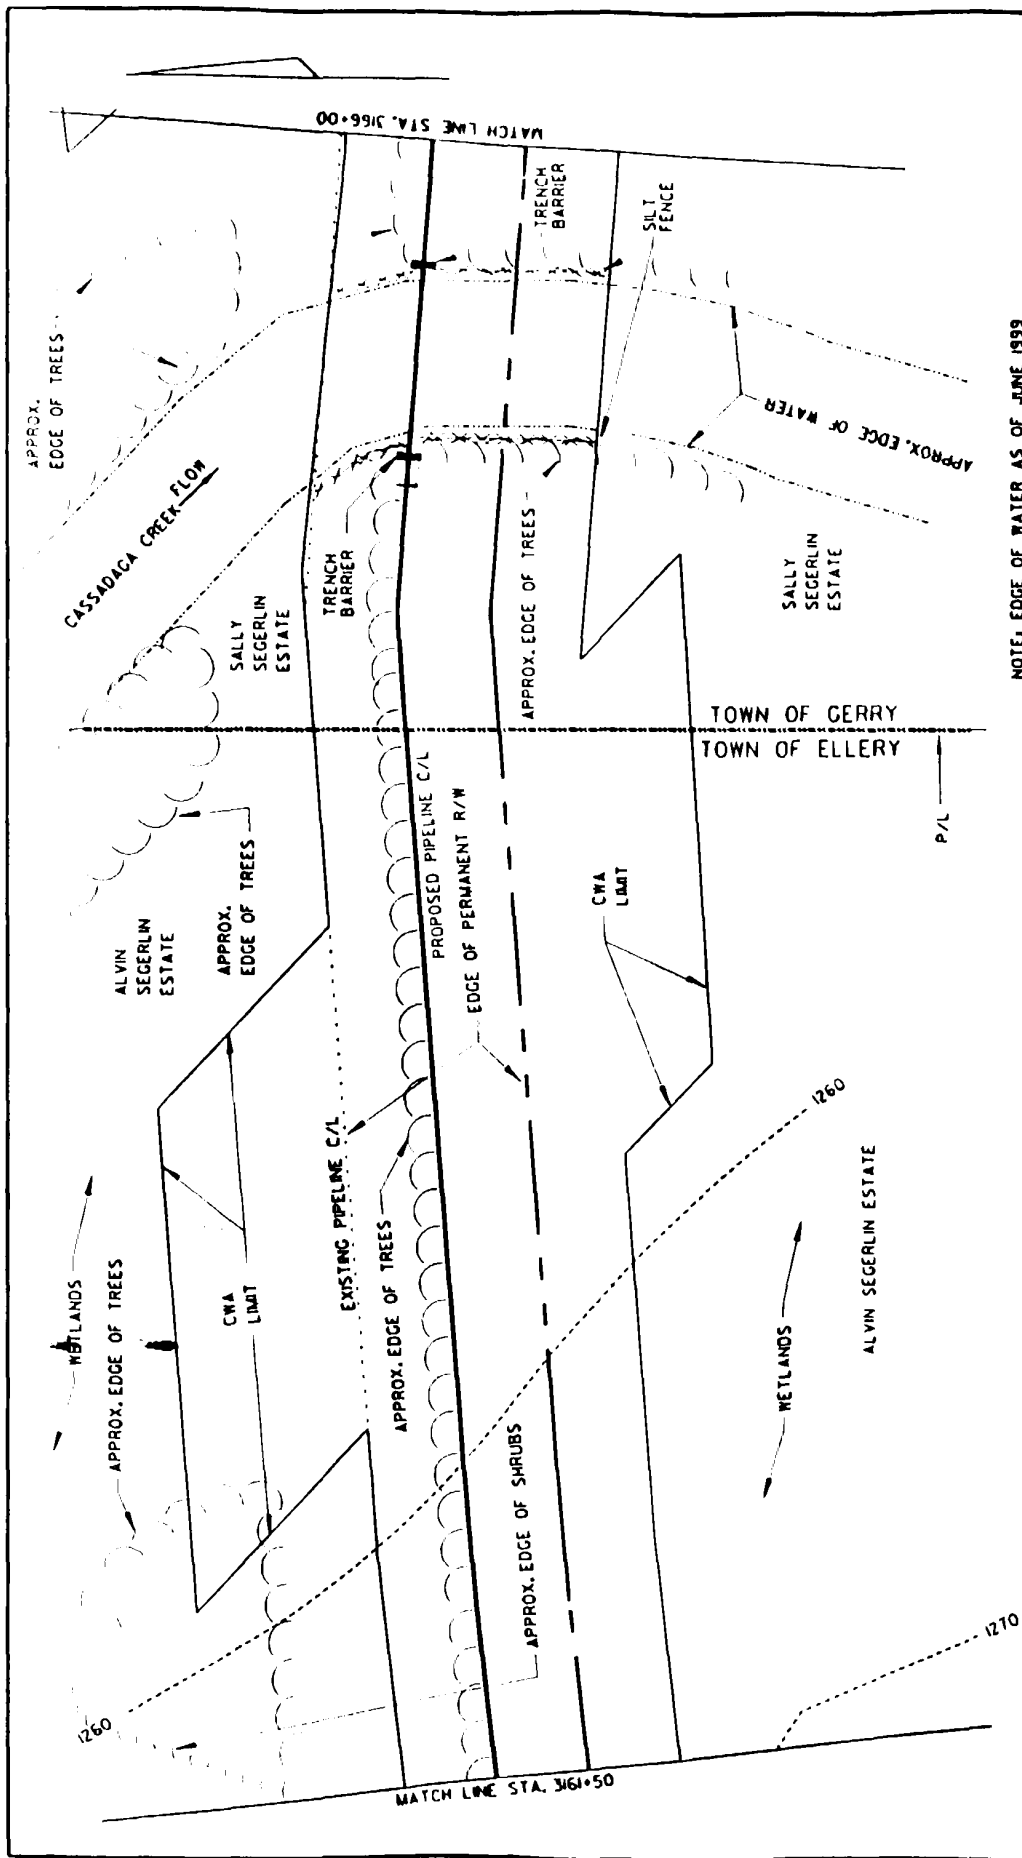

NOTE: EDGE OF WATER AS OF JUNE 1999

PREPARED BY:



MILLENNIUM PIPELINE COMPANY, L.P.
NYSDEC REGULATED WETLANDS

WETLAND W058 (EC-1B AND EC-2)

CONSTRUCTION ALIGNMENT SHEET NO. II
TOWN OF ELLERY AND GERRY
CHAUTAUQUA COUNTY, NY

DRAWING 97-299- A15


SCALE: 1"=50'



SHEET 2 OF 17

DWG. BY: CAG


CHK'D. BY: WJW

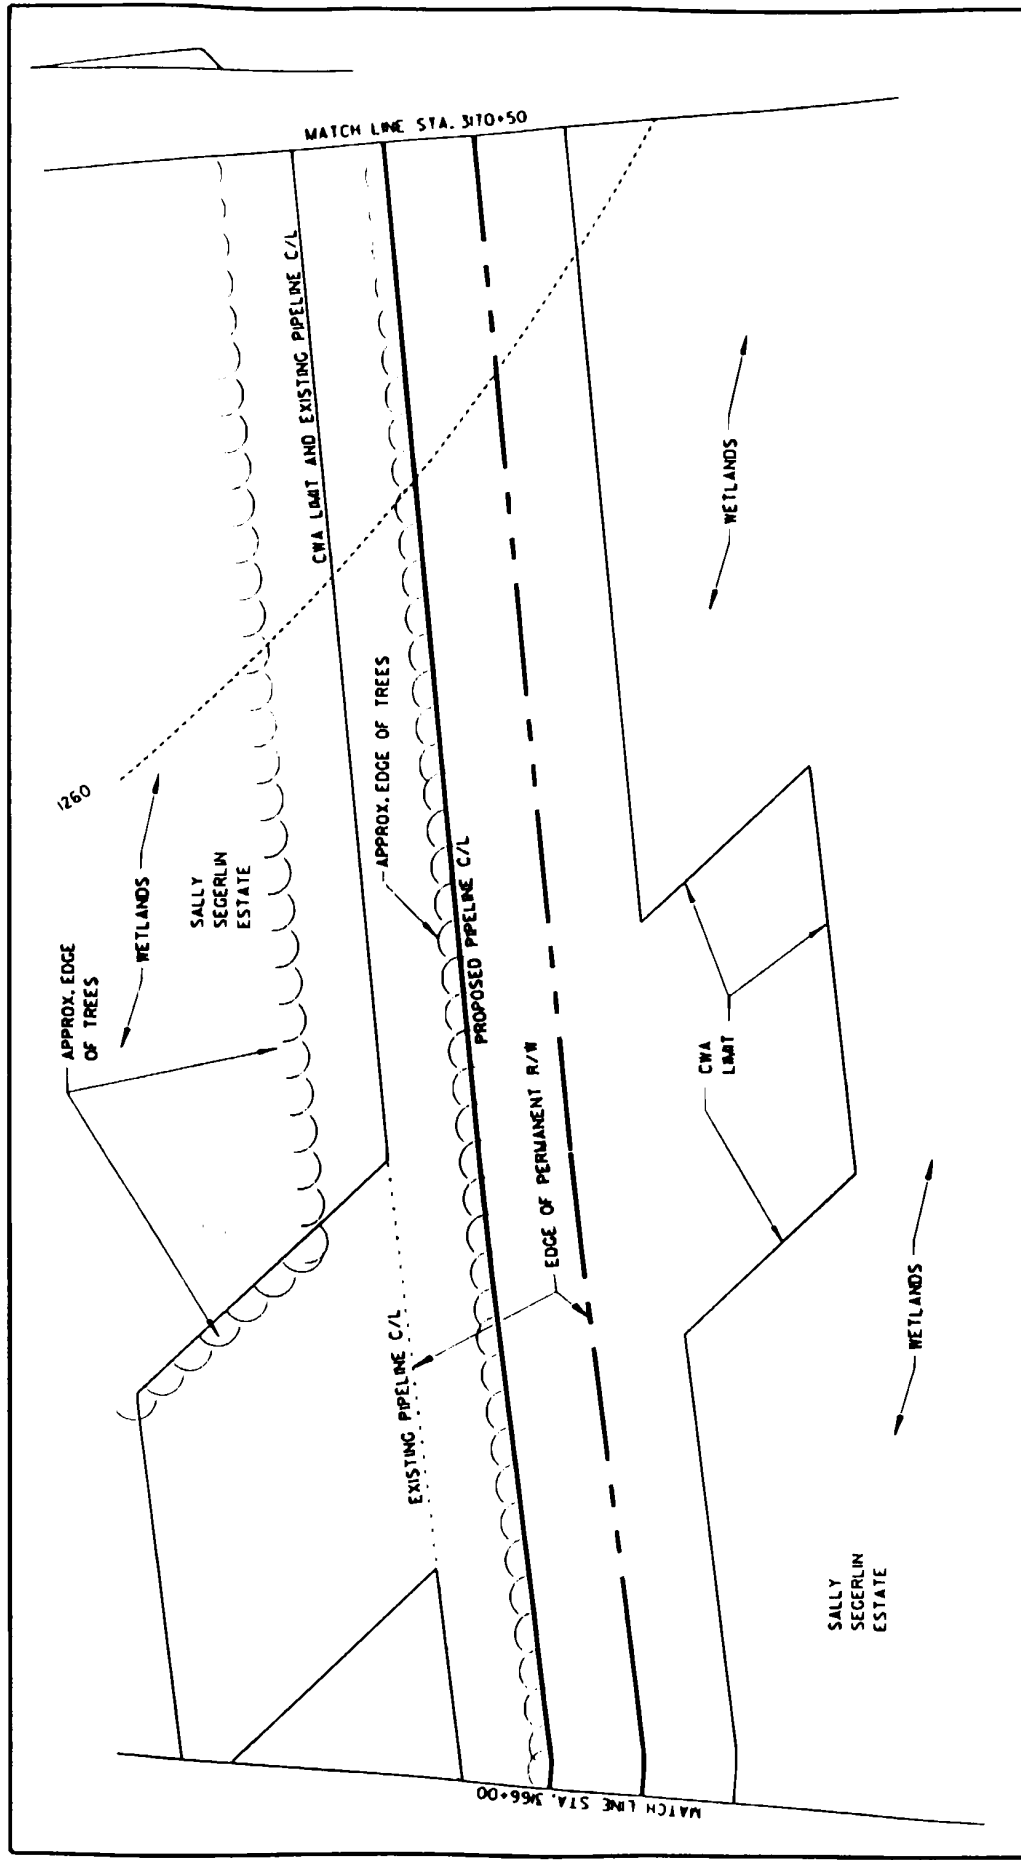
CADD FILE: FIG IIB





| | | | | |
|---|--|--|---|--|
| <div>PREPARED BY:</div> <div>Jai Consultants</div> | <div>MILLENNIUM PIPELINE.</div> | | WETLAND W058 (EC-18 AND EC-2) | |
| | <div>MILLENNIUM PIPELINE COMPANY, L.P. NYSDEC REGULATED WETLANDS</div> | | CONSTRUCTION ALIGNMENT SHEET NO. II TOWN OF GERRY CHAUTAUQUA COUNTY, NY | |
| DRAWING 97-299- A16 | | | DWG. BY: CAG | |
| SCALE: 1"=50' | | | CHK'D. BY: WJW | |
| SHEET 3 OF 17 | | | CADD FILE: FIG1C | |


PREPARED BY:

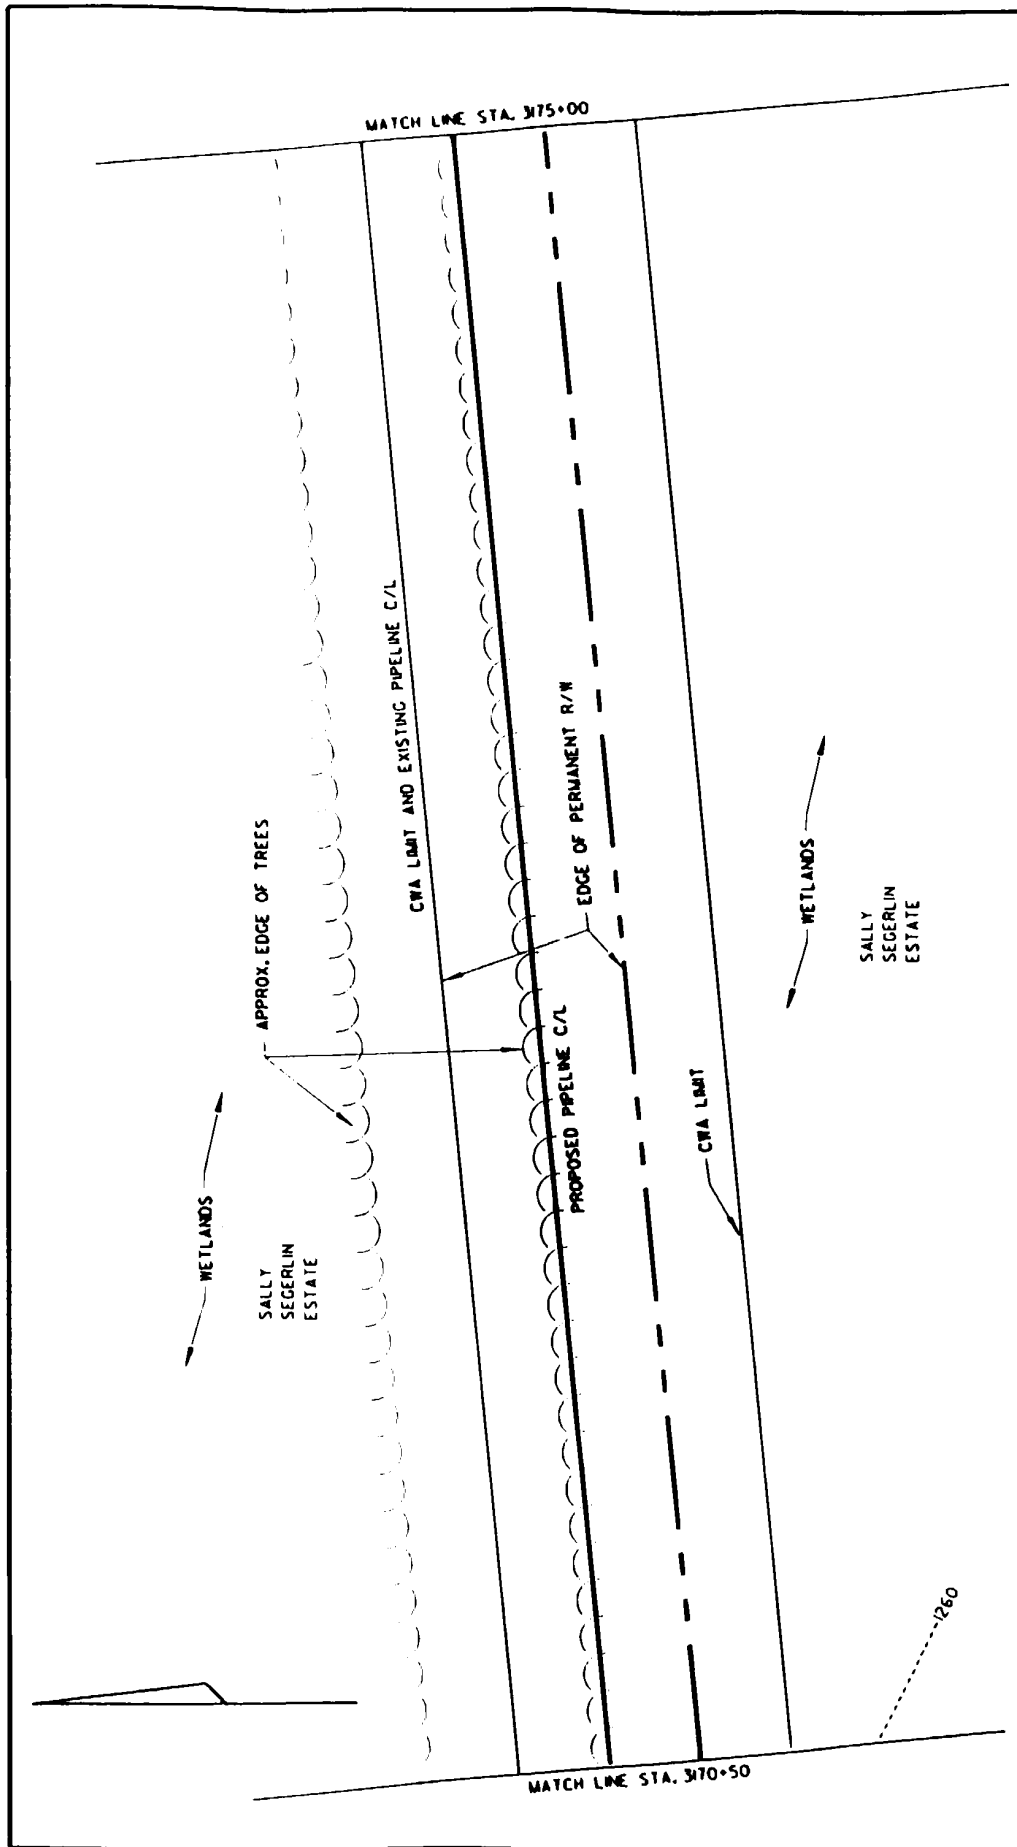

| | | | |
|---|---|---|--|
|  | MILLENNIUM PIPELINE. | | WETLAND W058 (EC-18 AND EC-2) |
| | MILLENNIIUM PIPELINE COMPANY, L.P. NYSDEC REGULATED WETLANDS | | CONSTRUCTION ALIGNMENT SHEET NO. II TOWN OF GERRY CHAUTAQUA COUNTY, NY |
| PREPARED BY: | | DRAWING 97-299- A17 SCALE: 1"=50' SHEET 4 OF 17 | DWG. BY: CAG CHK'D. BY: WJW CADD FILE: FIGIID |

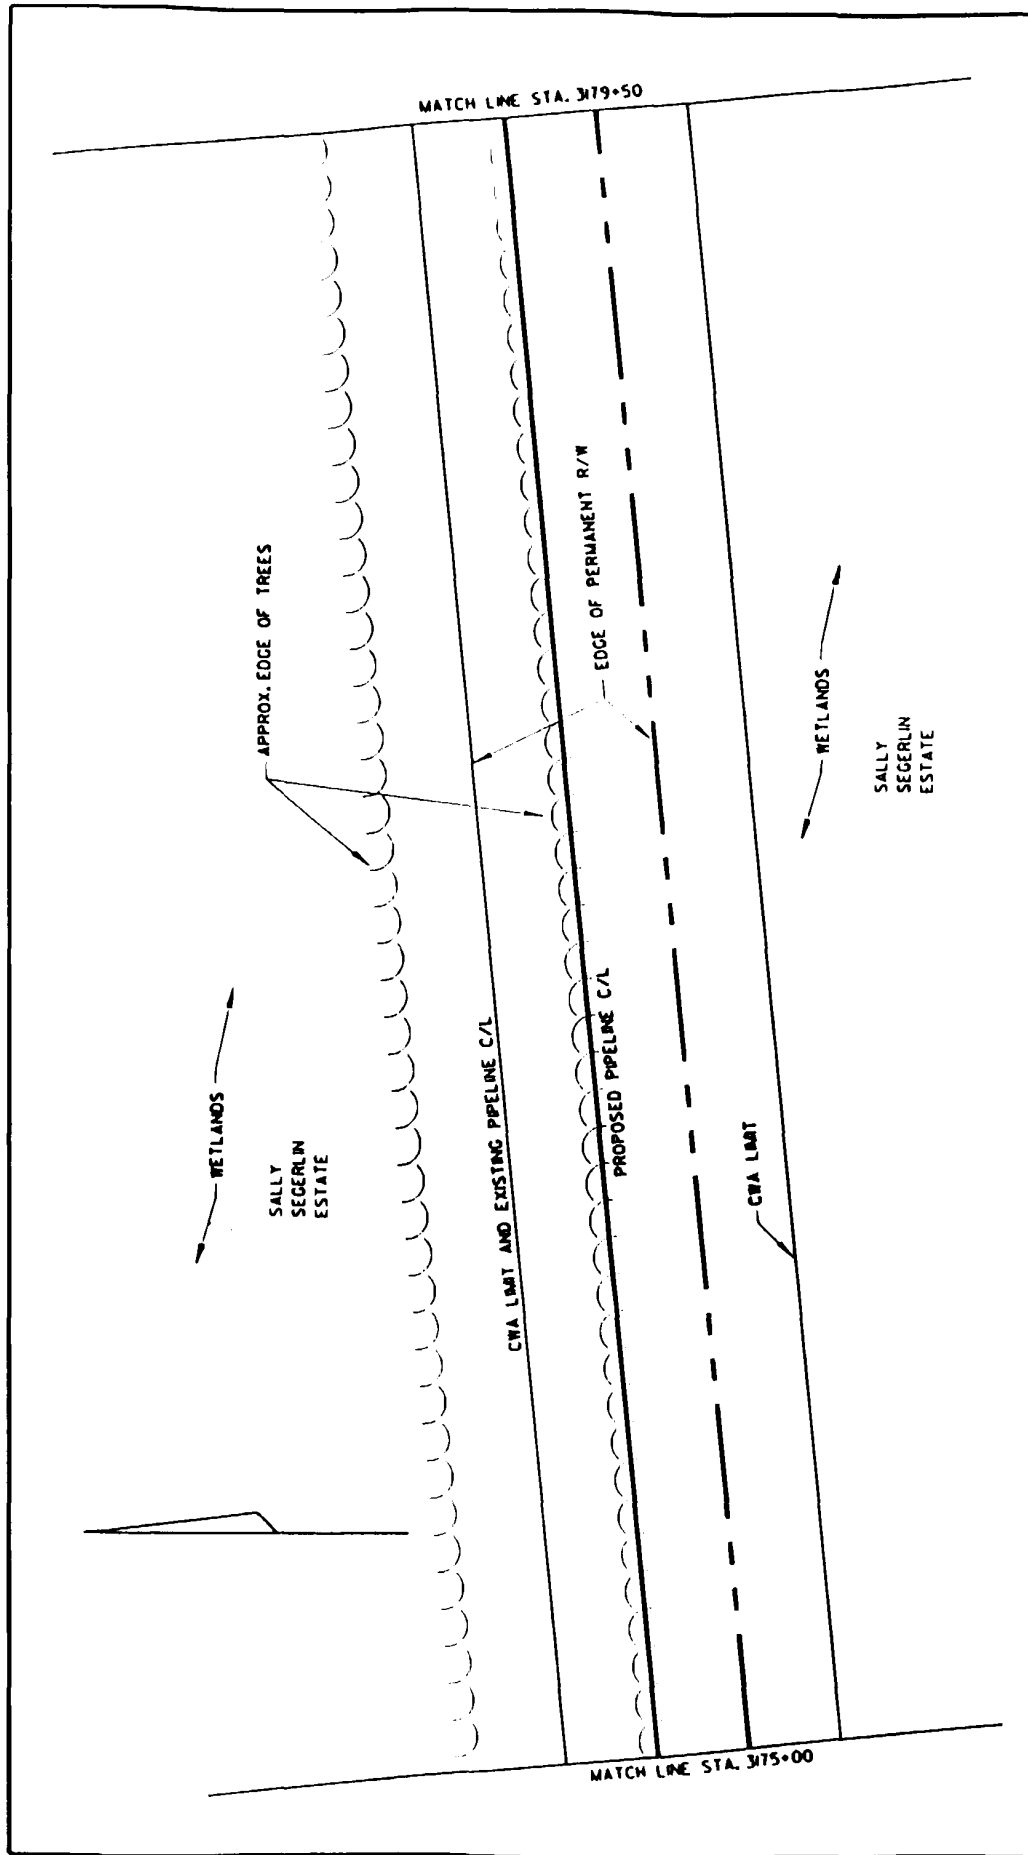
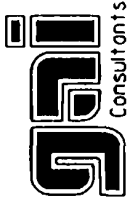
| | | | |
|---|----------------------------|---|---|
|  | MILLENNIUM PIPELINE | | WETLAND W058 (EC-18 AND EC-2)(WF-2) |
| | PREPARED BY: | | CONSTRUCTION ALIGNMENT SHEET NO. II TOWN OF GERRY CHAUTAUQUA COUNTY, NY |
| MILLENNium PIPELINE COMPANY, L.P. NYSDEC REGULATED WETLANDS | | DRAWING 97-299- A18 SCALE: 1"=50' SHEET 5 OF 17 | DWG. BY: CAG CHK'D. BY: WJW CADD FILE: FIGIIE |

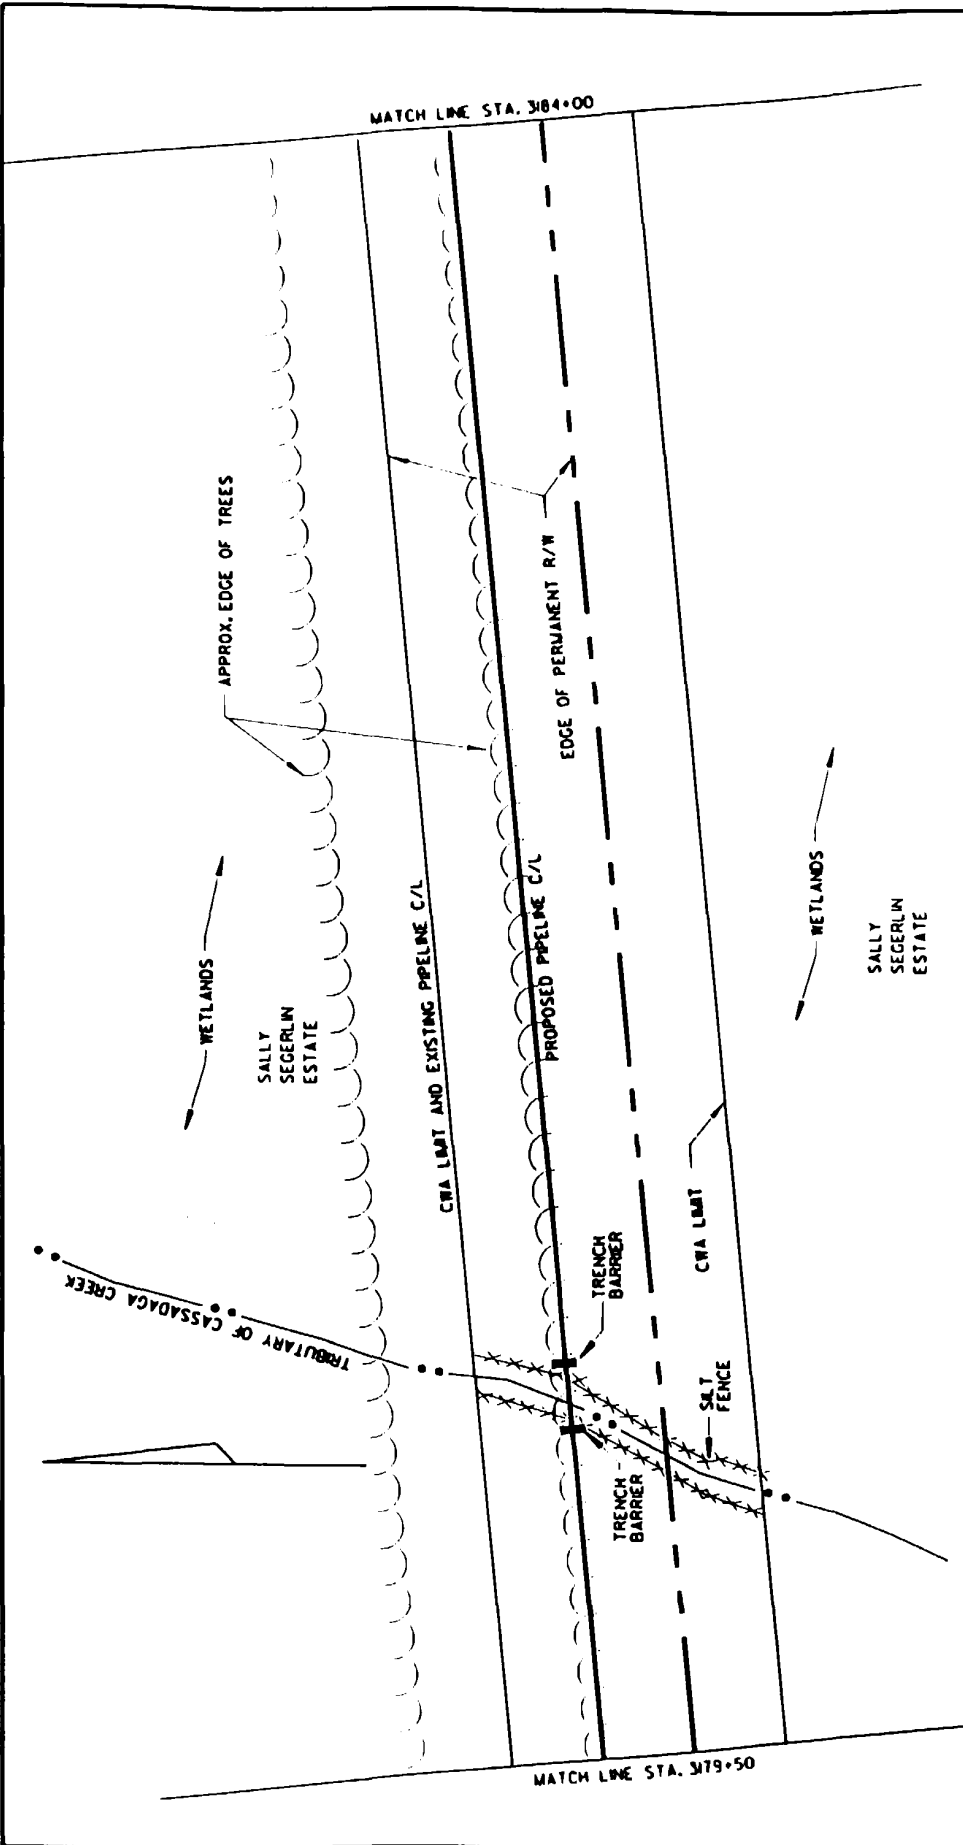


PREPARED BY:




WETLAND W058 (EC-18 AND EC-2)

CONSTRUCTION ALIGNMENT SHEET NO. 11&12
TOWN OF GERRY
CHAUTAUQUA COUNTY, NY

DRAWING 97-299- A19 DWG. BY: CAG
SCALE: 1"=50' CHK'D. BY: WJW
SHEET 6 OF 17 CADD FILE: FIG11F

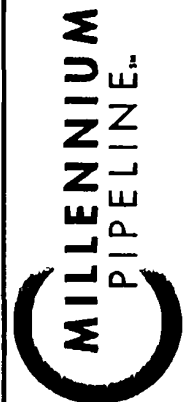

MILLENNIUM PIPELINE COMPANY, L.P.
NYSDEC REGULATED WETLANDS

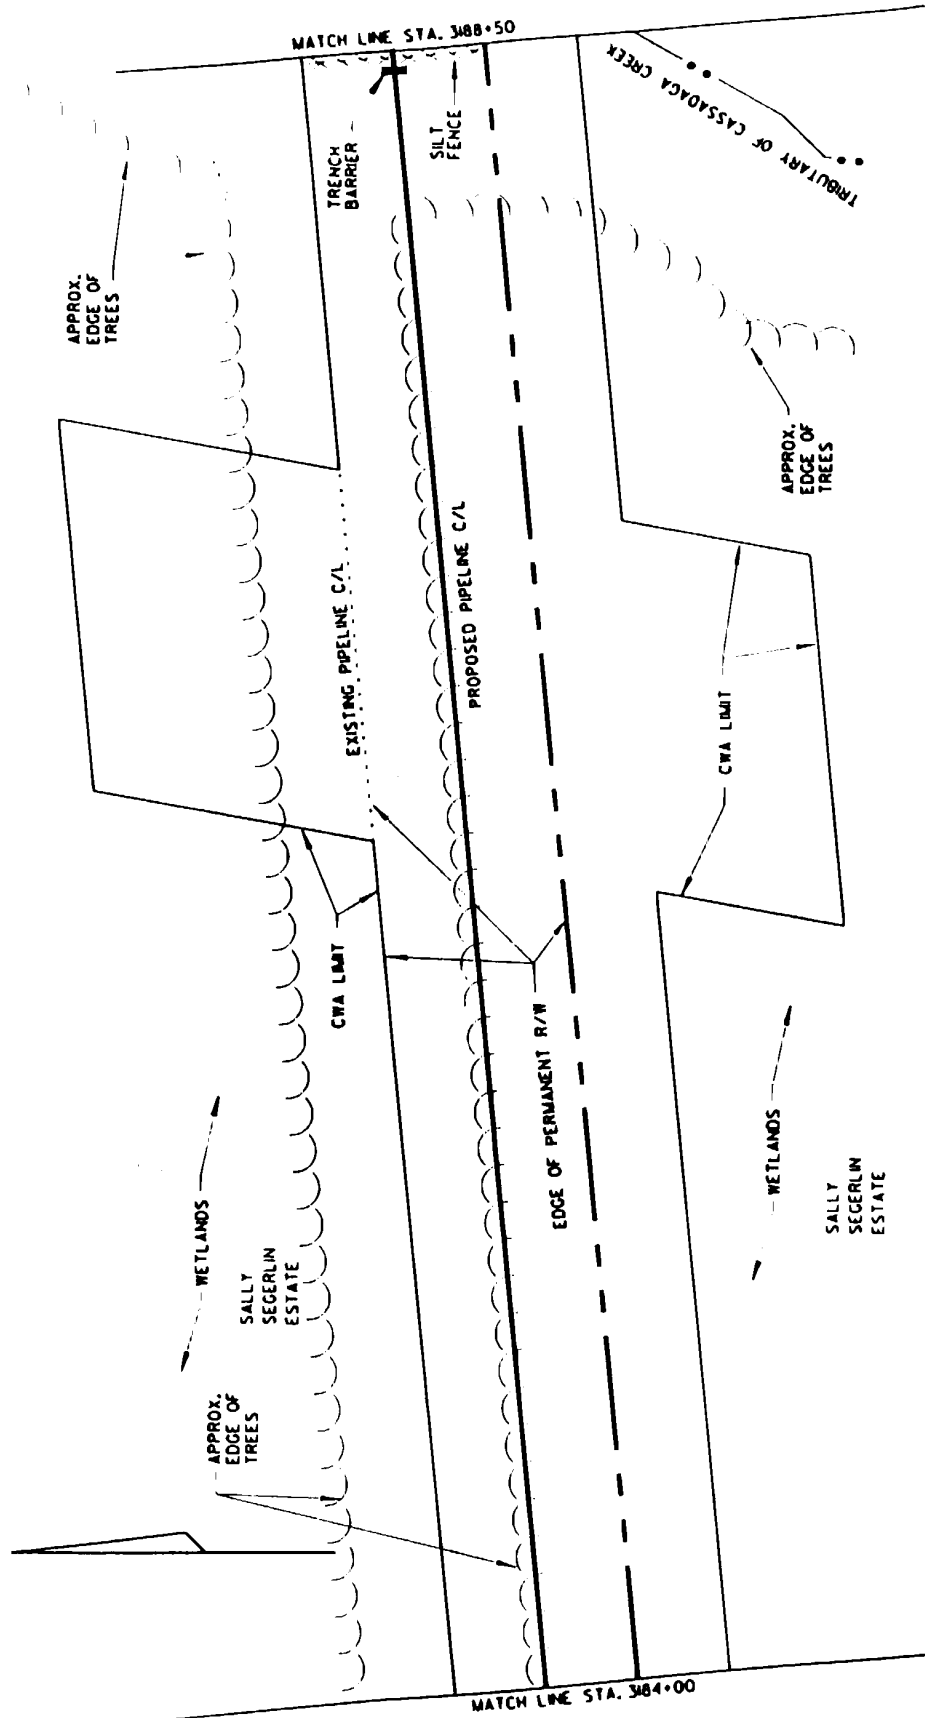

NOTE: EDGE OF WATER AS OF JUNE 1999

PREPARED BY:




MILLENNIUM PIPELINE COMPANY, L.P.
NYSDEC REGULATED WETLANDS



WETLAND (W058 (EC-18 AND EC-2)


CONSTRUCTION ALIGNMENT SHEET NO. 12
TOWN OF GERRY
CHAUTAUQUA COUNTY, NY
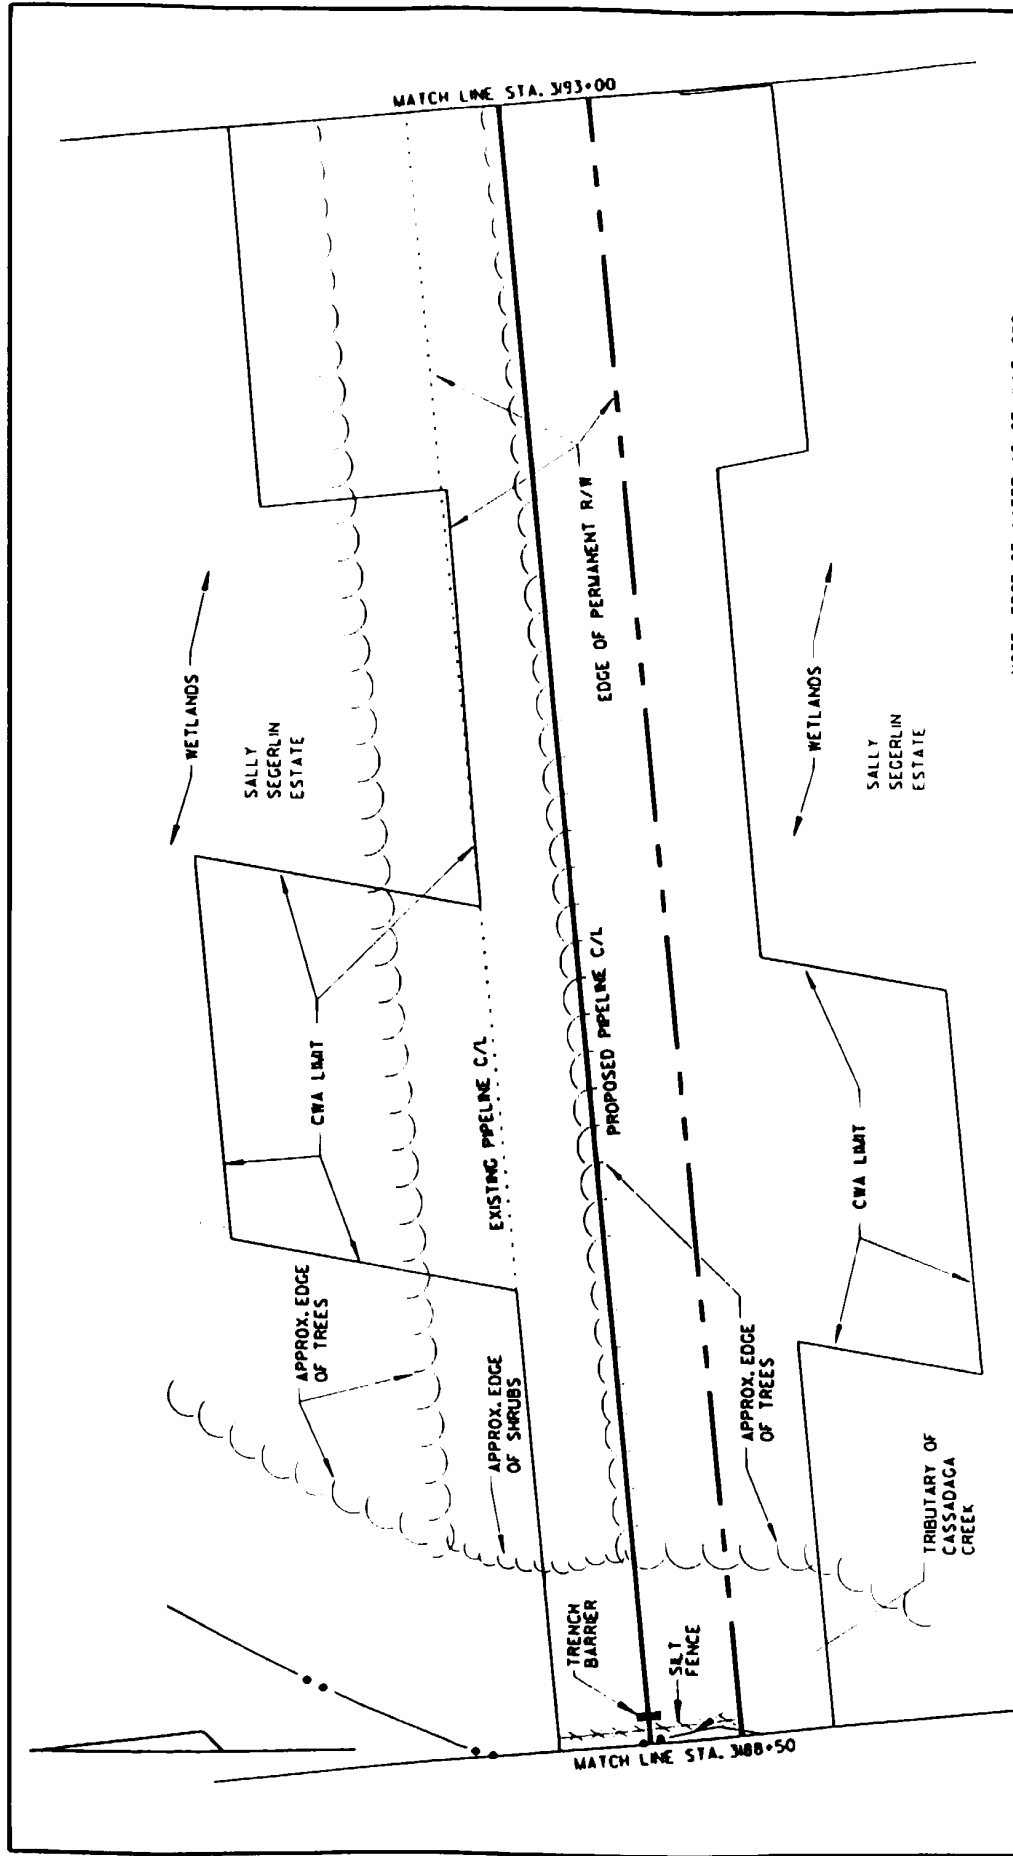
| | |
|---------------------|------------------|
| DRAWING 97-299- A20 | DWG. BY: CAG |
| SCALE: 1"=50' | CHK'D. BY: WJW |
| SHEET 7 OF 17 | CADD FILE: FIG1C |




NOTE: EDGE OF WATER AS OF JUNE 1999

| | | | | |
|--|---|---------------|--|----------------|
| <div></div> | <div></div> | | WETLAND W058 (EC-18 AND EC-2) | |
| | | | CONSTRUCTION ALIGNMENT SHEET NO. II | |
| | MILLENNIUM PIPELINE COMPANY, L.P. NYSDEC REGULATED WETLANDS | | TOWN OF GERRY CHAUTAUQUA COUNTY, NY | |
| | | | DRAWING 97-299- A21 | DWG. BY: CAG |
| | | | SCALE: 1"=50' | CHK'D. BY: WJW |
| | | SHEET 8 OF 17 | CADD FILE: FIGI1H | |

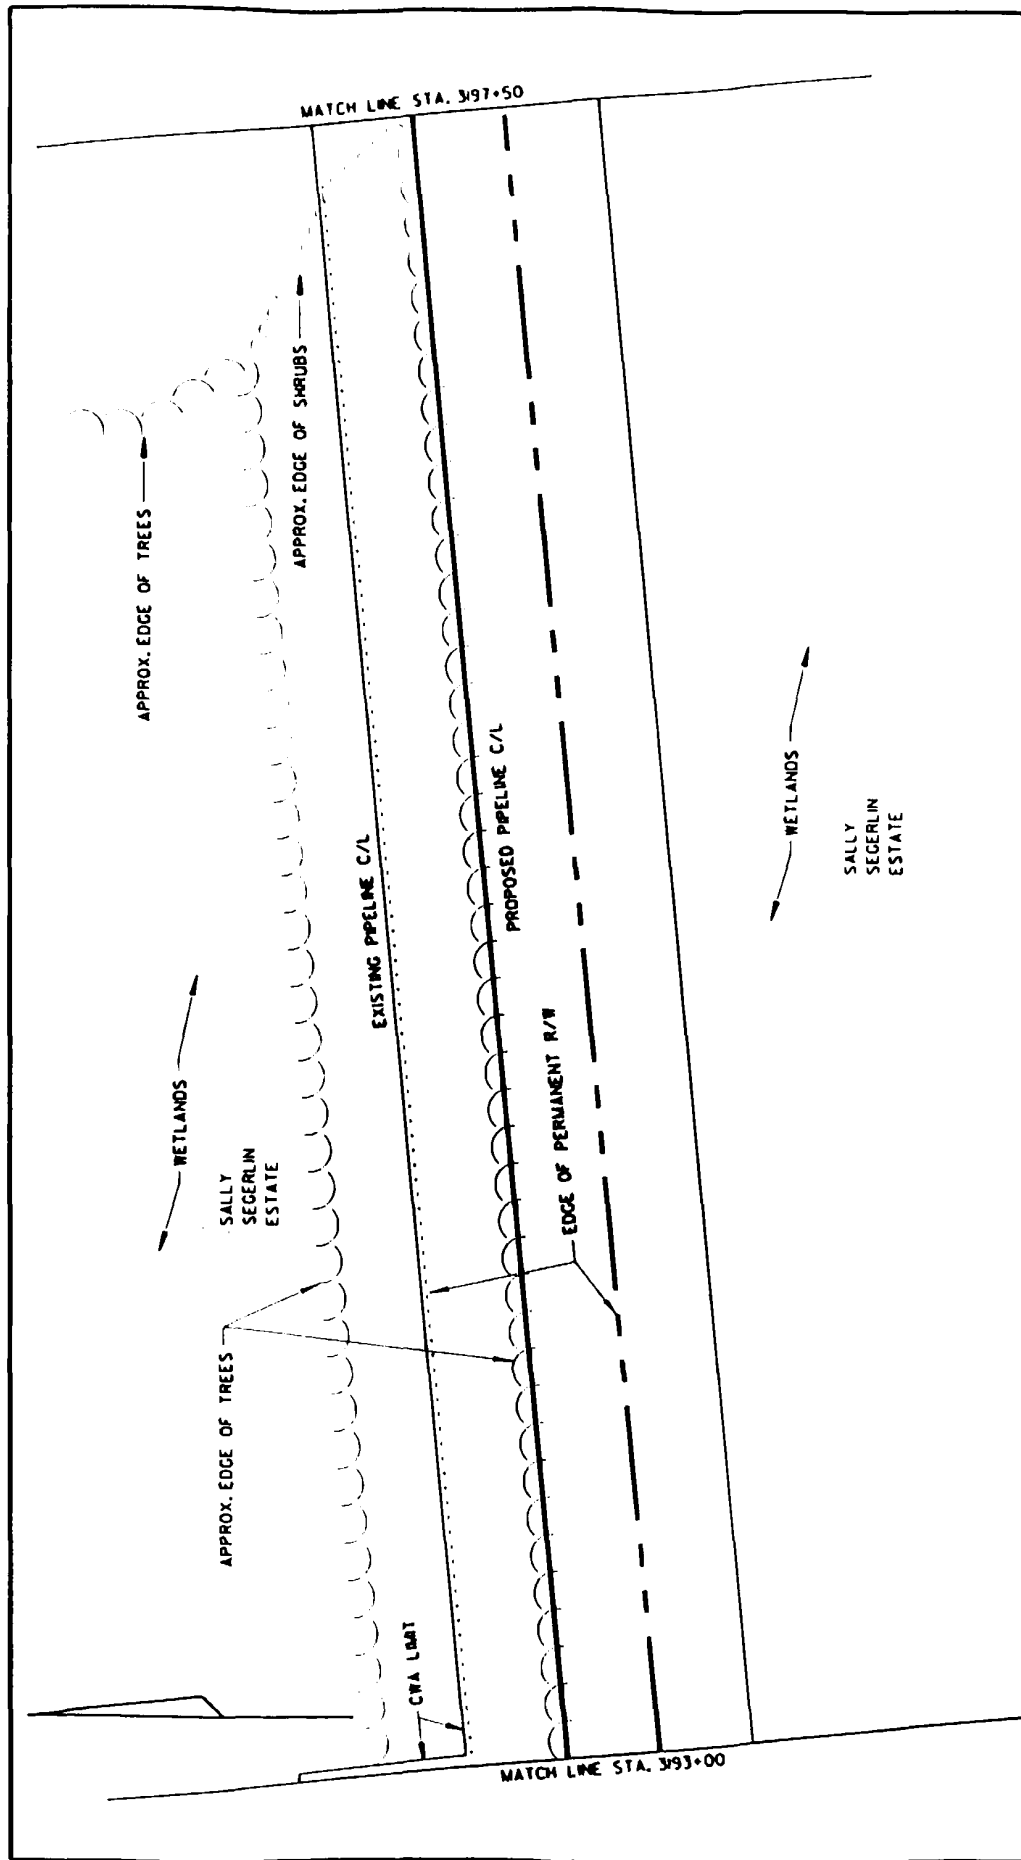

PREPARED BY:

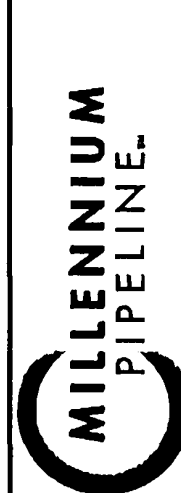




MILLENNIUM PIPELINE COMPANY, L.P.
NYSDEC REGULATED WETLANDS


WETLAND W058 (EC-18 AND EC-2)

CONSTRUCTION ALIGNMENT SHEET NO. 12
TOWN OF GERRY
CHAUTAUQUA COUNTY, NY

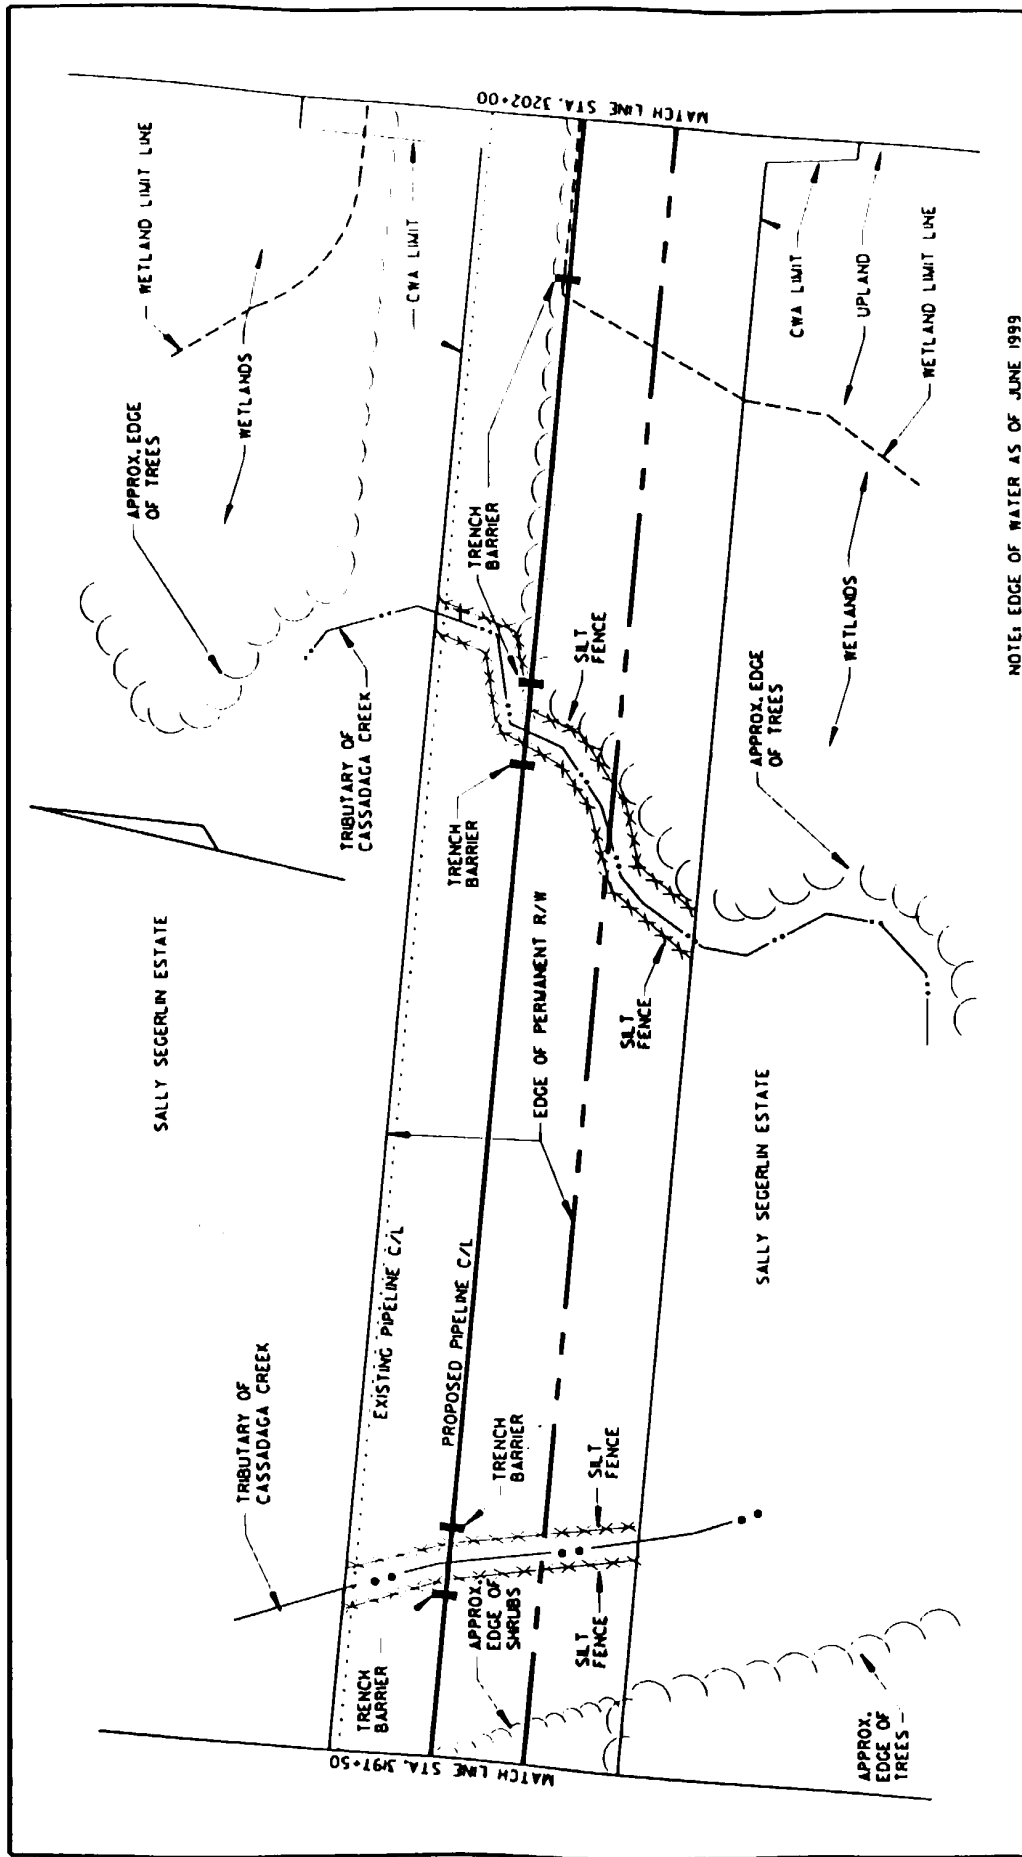
| | |
|---------------------|-------------------|
| DRAWING 97-299- A22 | DWG. BY: CAG |
| SCALE: 1"=50' | CHK'D. BY: WJW |
| SHEET 9 OF 17 | CADD FILE: FIGIII |



| | | | | |
|--|--|---------------------|---|--|
| <div> Gai Consultants</div> | <div> MILLENNIUM PIPELINE[™]</div> | | WETLAND W058 (EC-18 AND EC-2) | |
| | <div>MILLENNIUM PIPELINE COMPANY, L.P. NYSDEC REGULATED WETLANDS</div> | | CONSTRUCTION ALIGNMENT SHEET NO. 12 TOWN OF GERRY CHAUTAUQUA COUNTY, NY | |
| | | DRAWING 97-299- A23 | DWG. BY: CAG | |
| | | SCALE: 1"=50' | CHK'D. BY: WJW | |
| | | SHEET 10 OF 17 | CADD FILE: FIG12A | |

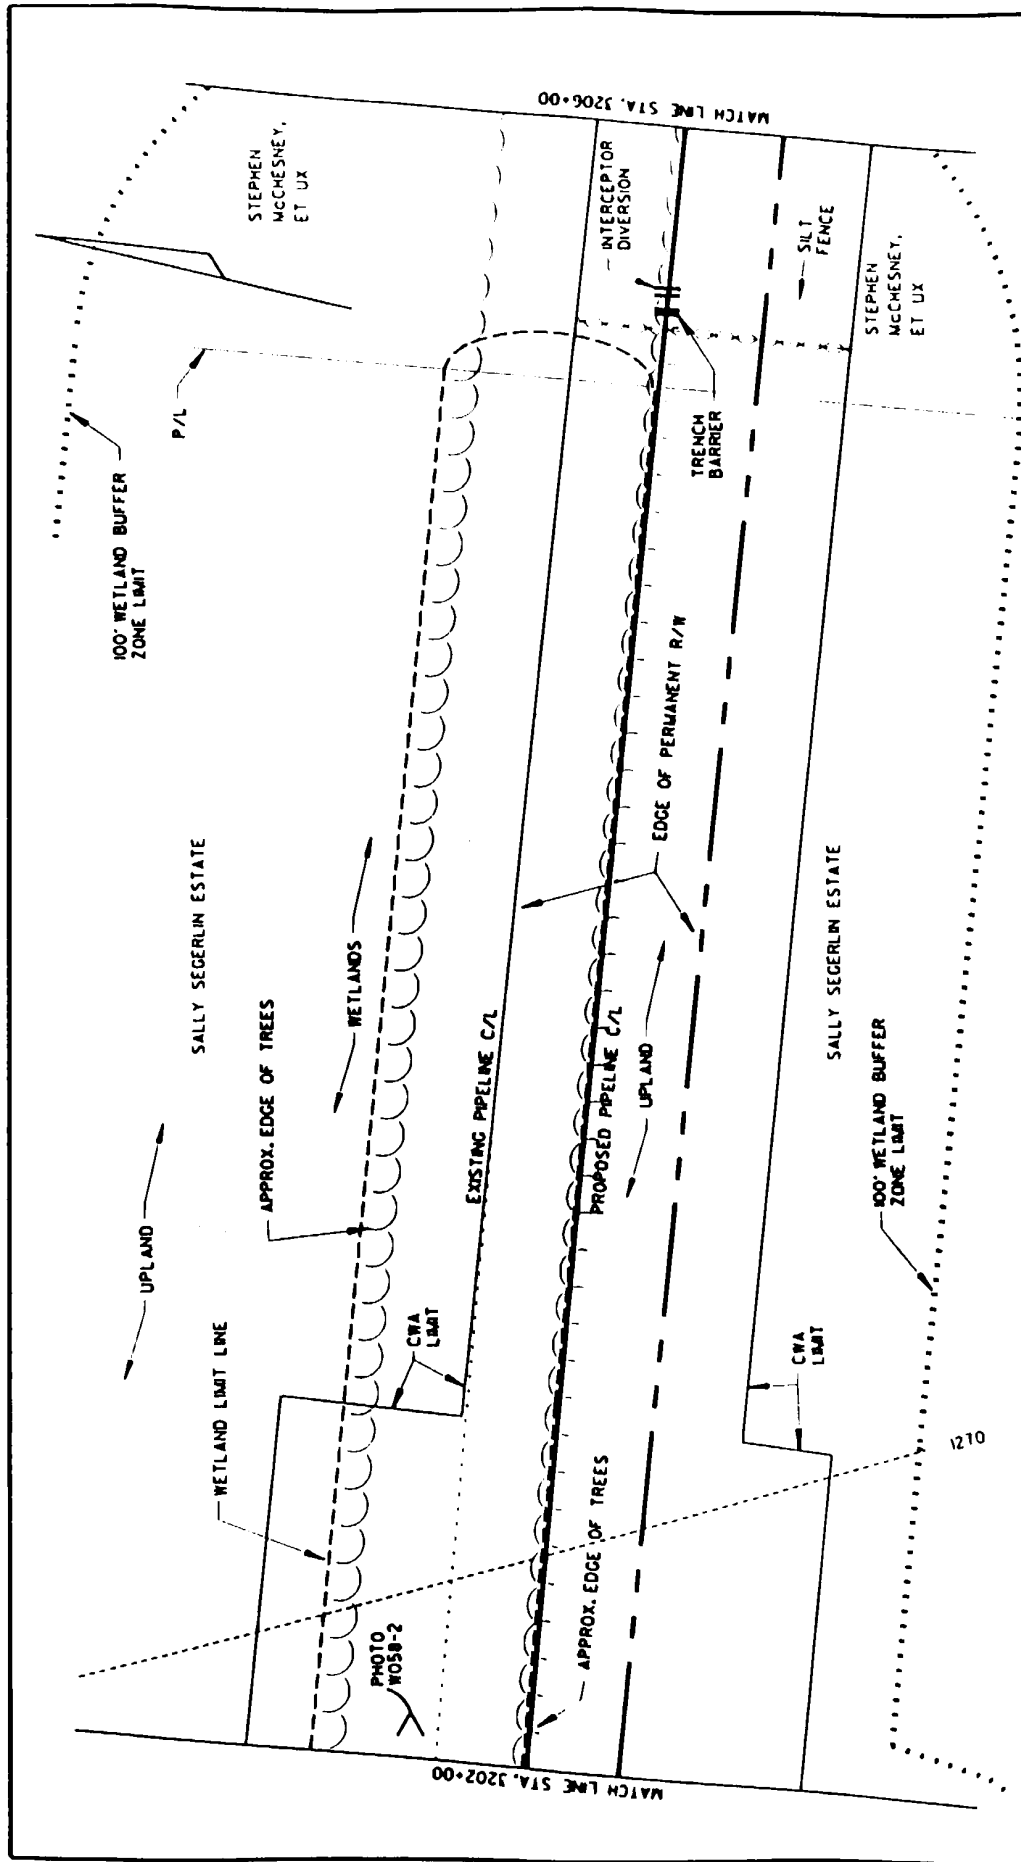

PREPARED BY:

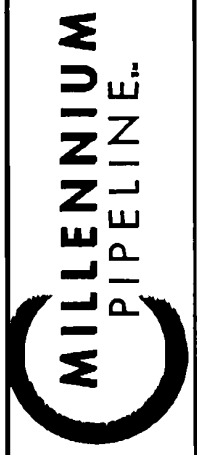

MILLENNIUM PIPELINE COMPANY, L.P.
NYSDEC REGULATED WETLANDS

WETLAND W058 (EC-18 AND EC-2)

CONSTRUCTION ALIGNMENT SHEET NO. 12
TOWN OF GERRY
CHAUTAUQUA COUNTY, NY

DRAWING 97-299- A24


DWG. BY: CAG

SCALE: 1"=50'



CHK'D. BY: WJW

SHEET 11 OF 17

CADD FILE: FIG12B

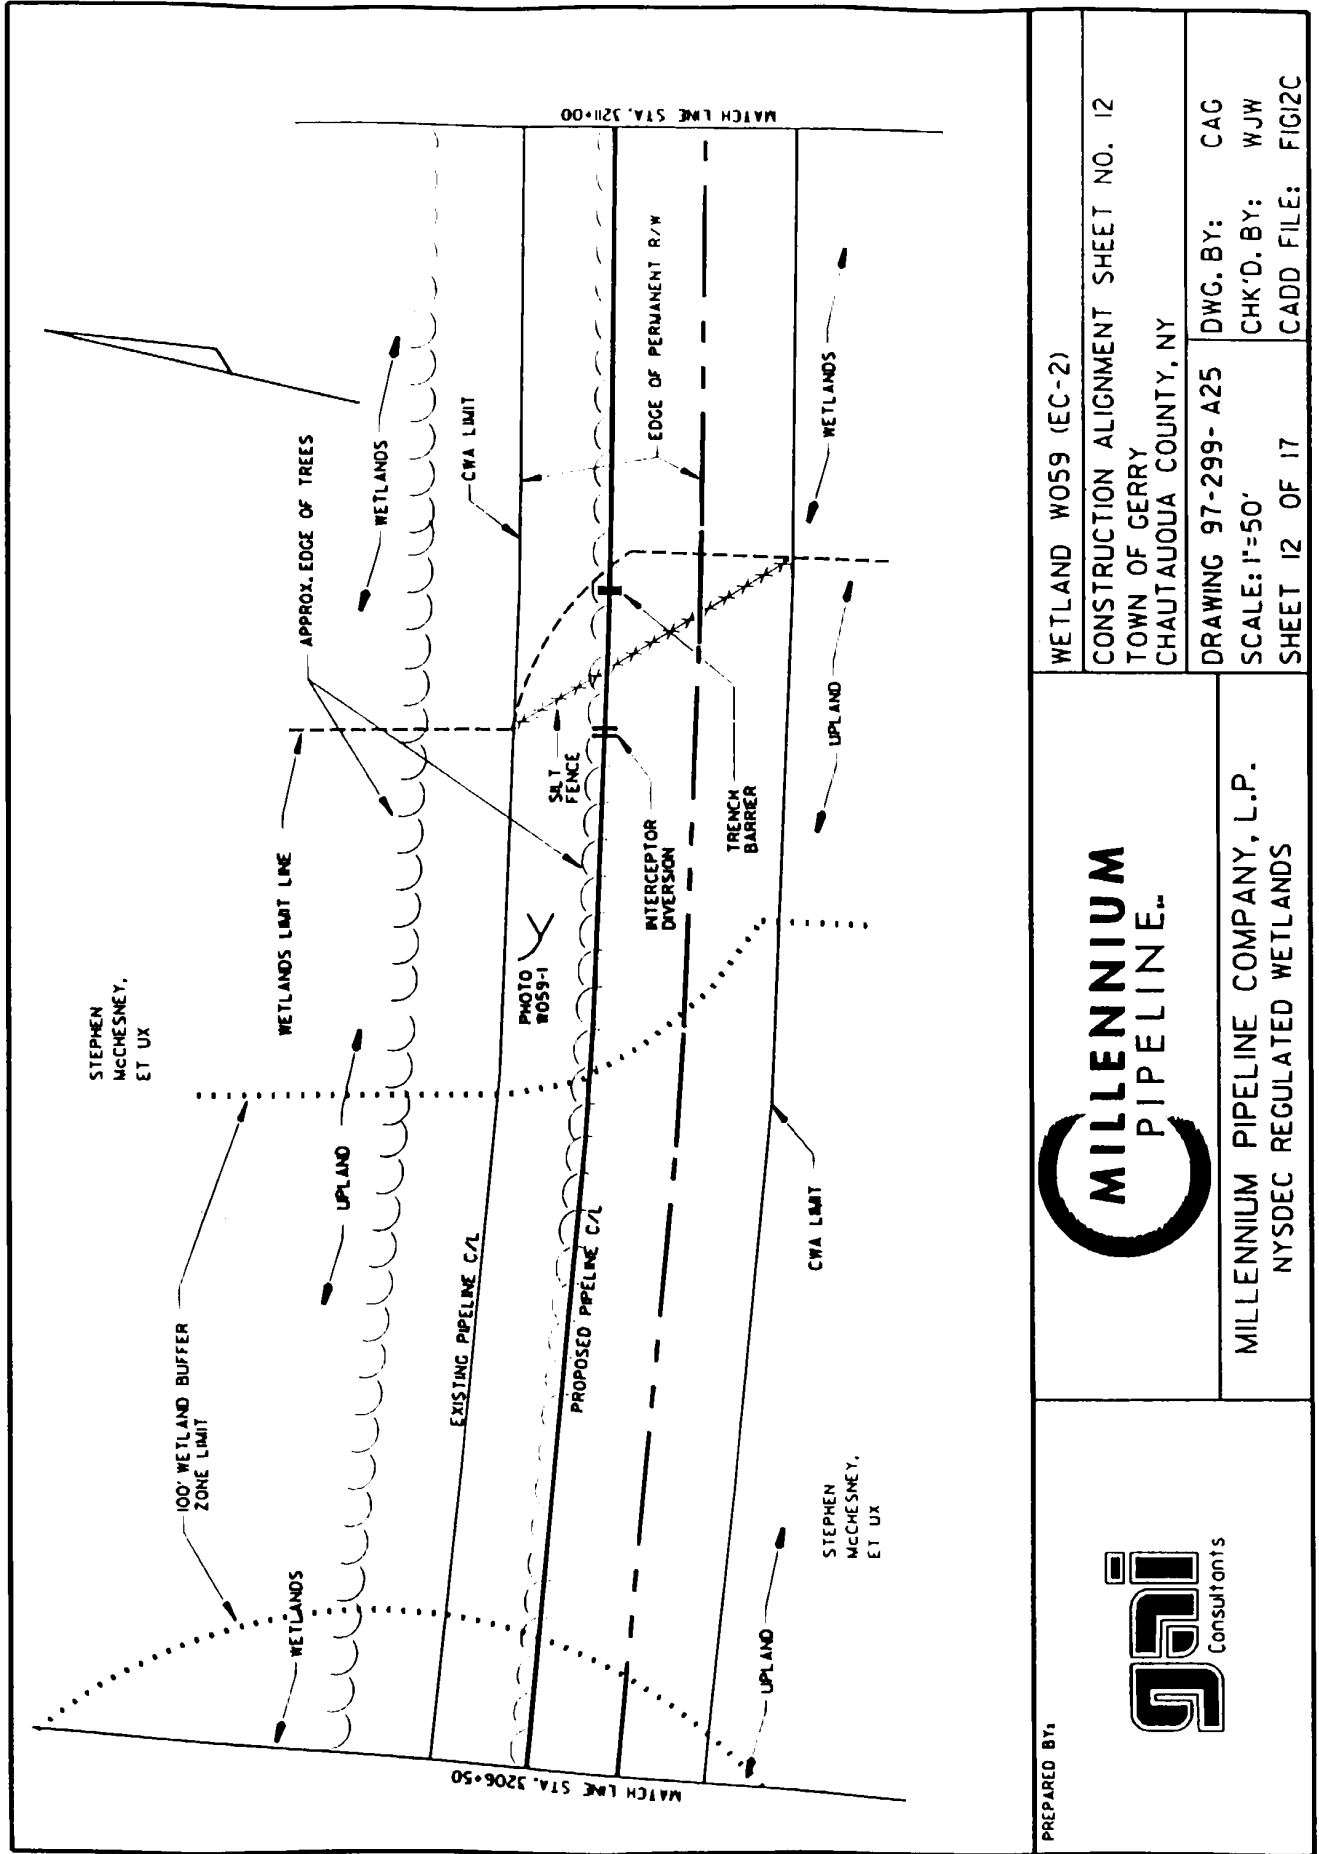

PREPARED BY:

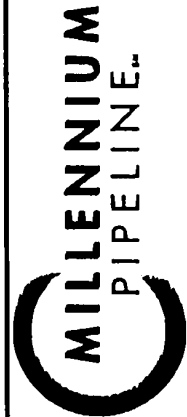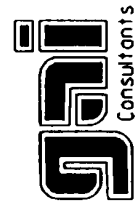



MILLENNIUM PIPELINE COMPANY, L.P.
NYSDEC REGULATED WETLANDS


WETLAND W059 (EC-2)

CONSTRUCTION ALIGNMENT SHEET NO. 12
TOWN OF GERRY
CHAUTAUQUA COUNTY, NY


DRAWING 97-299- A25 DWG. BY: CAG
SCALE: 1"=50' CHK'D. BY: WJW
SHEET 12 OF 17 CADD FILE: FIG12C

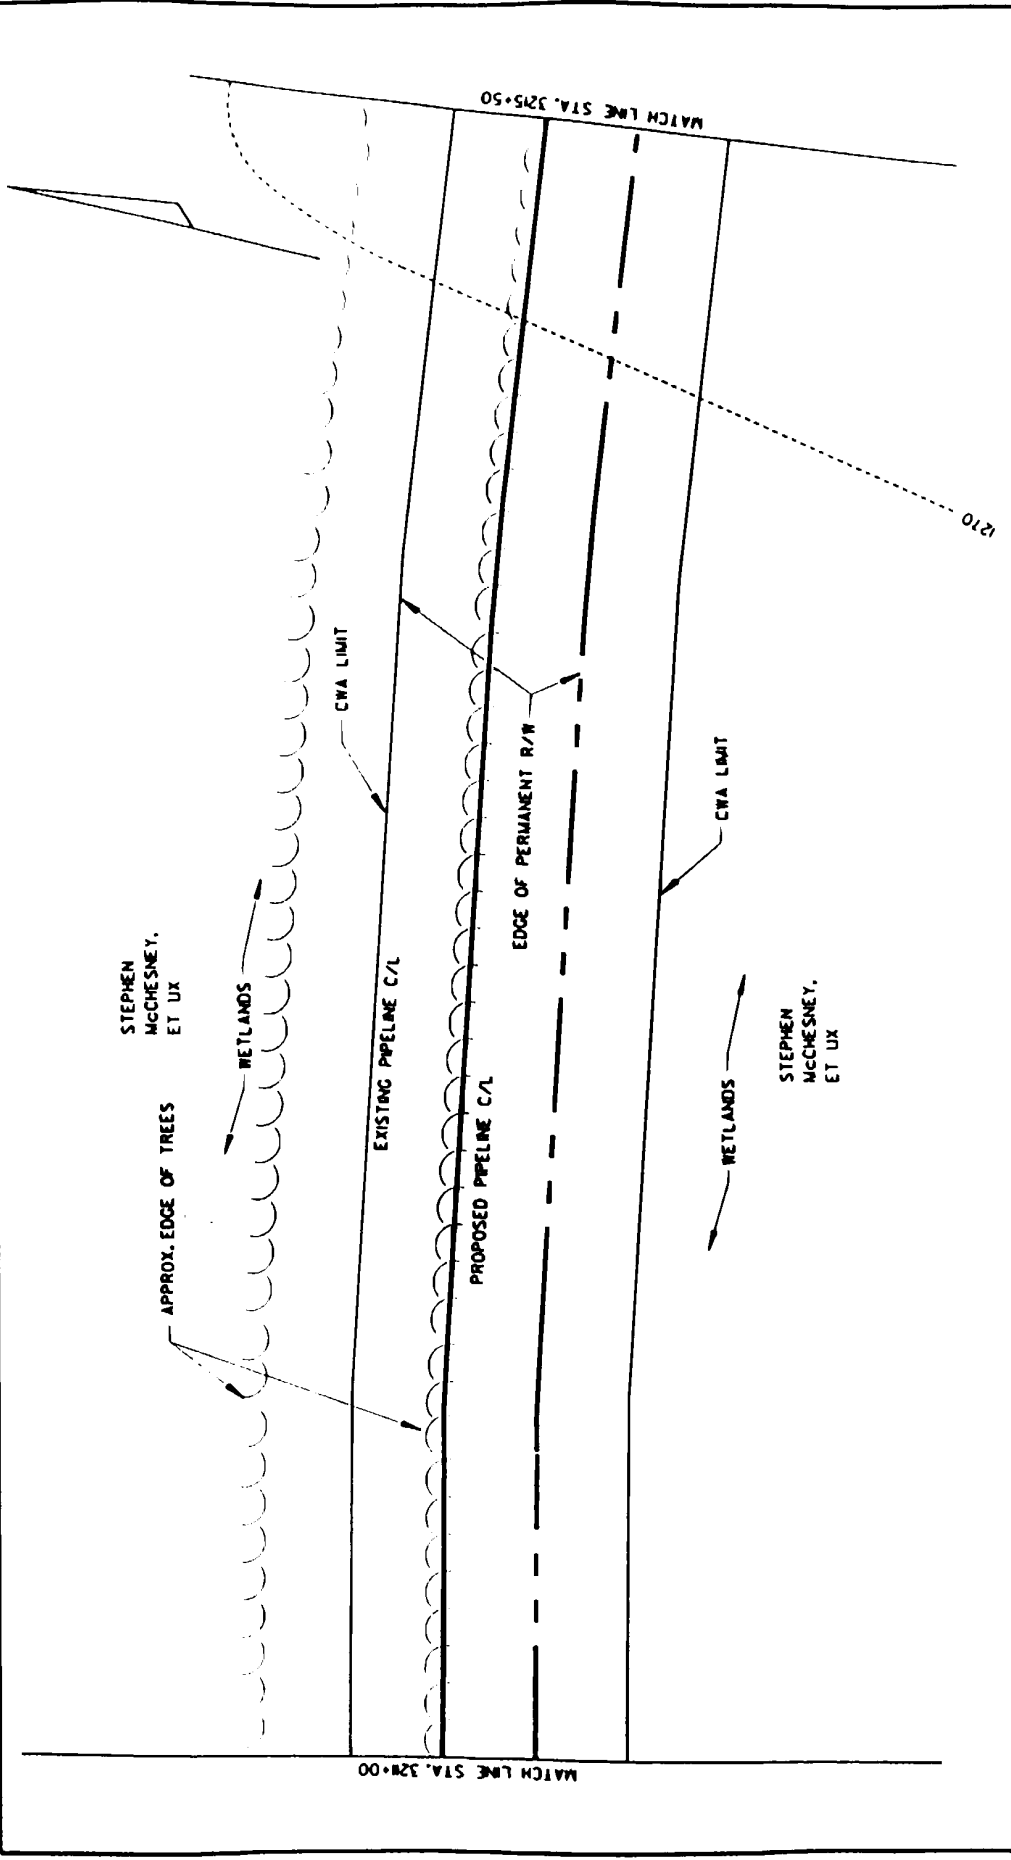


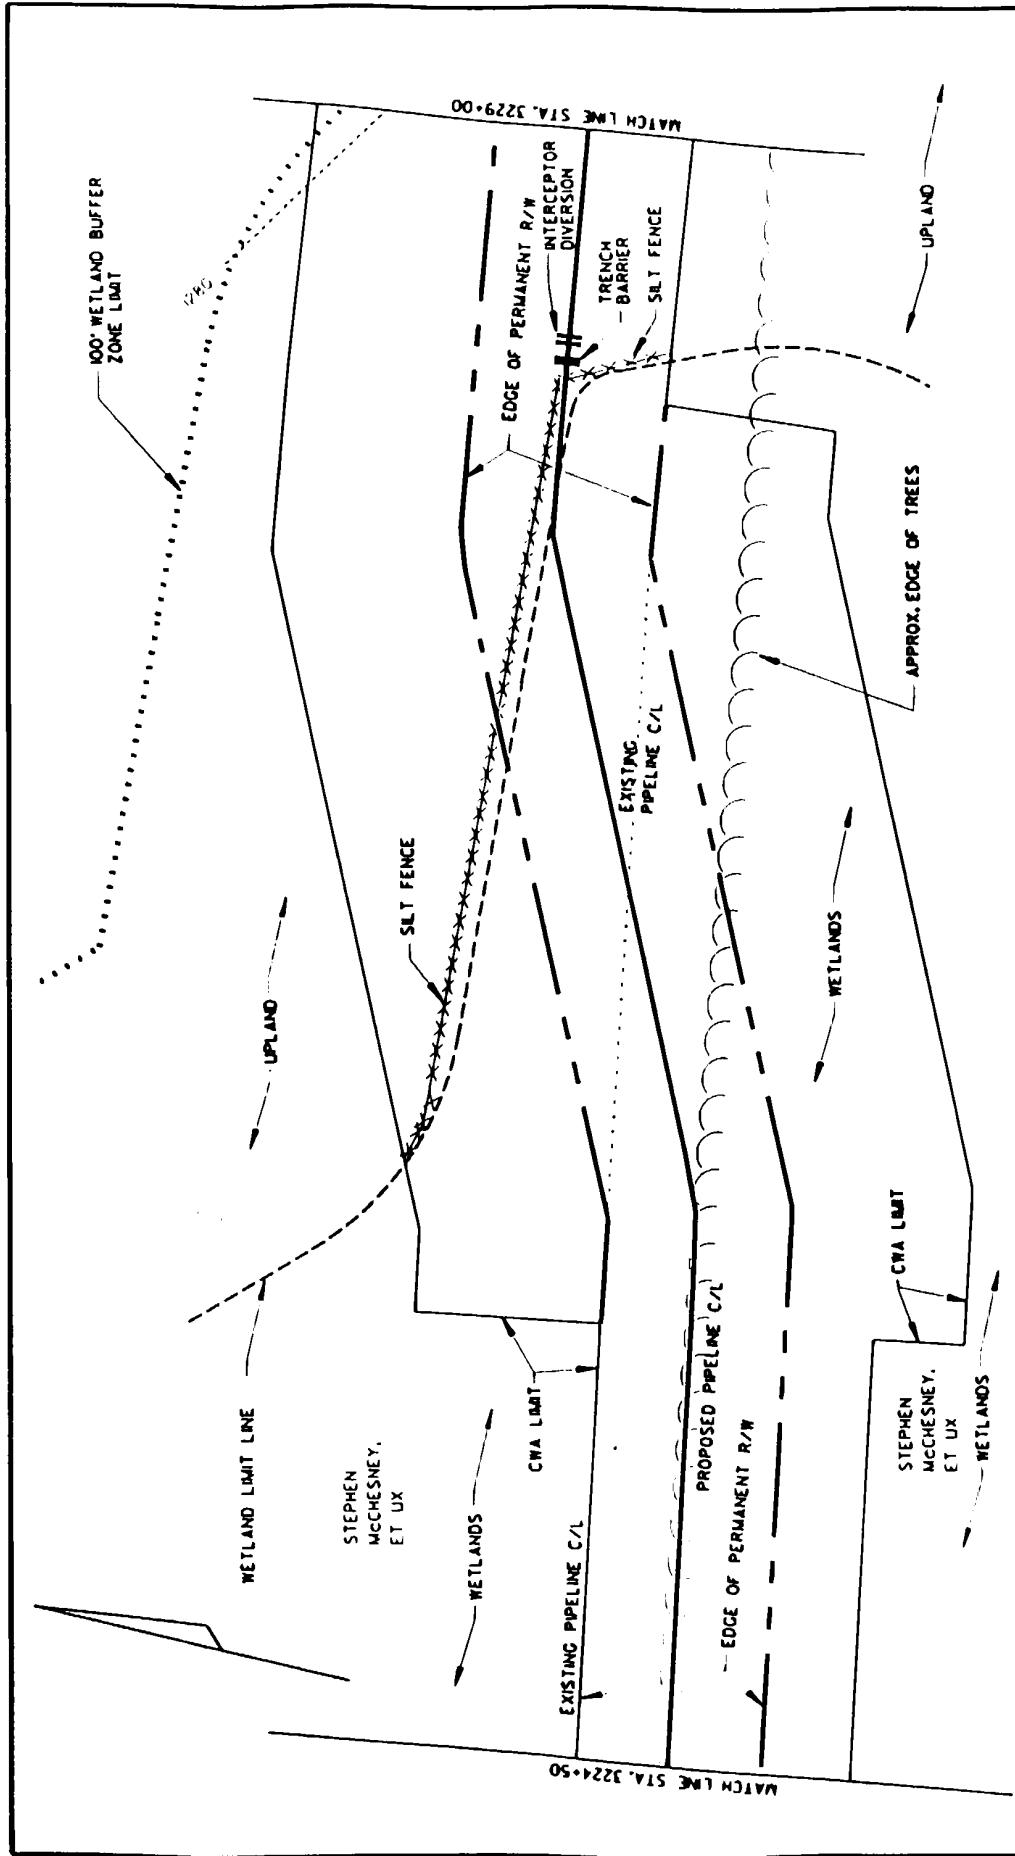
| | | | |
|---|---|---|--|
|  | MILLENNIUM PIPELINE. MILLENNium PIPELINE COMPANY, L.P. NYSDEC REGULATED WETLANDS | | WETLAND W059 (EC-2) |
| | CONSTRUCTION ALIGNMENT SHEET NO. 12 TOWN OF GERRY CHAUTAQUA COUNTY, NY | | DRAWING 97-299- A26 SCALE: 1"=50' SHEET 13 OF 17 |
| | | DWG. BY: CAG CHK'D. BY: WJW CADD FILE: FIG12D | |

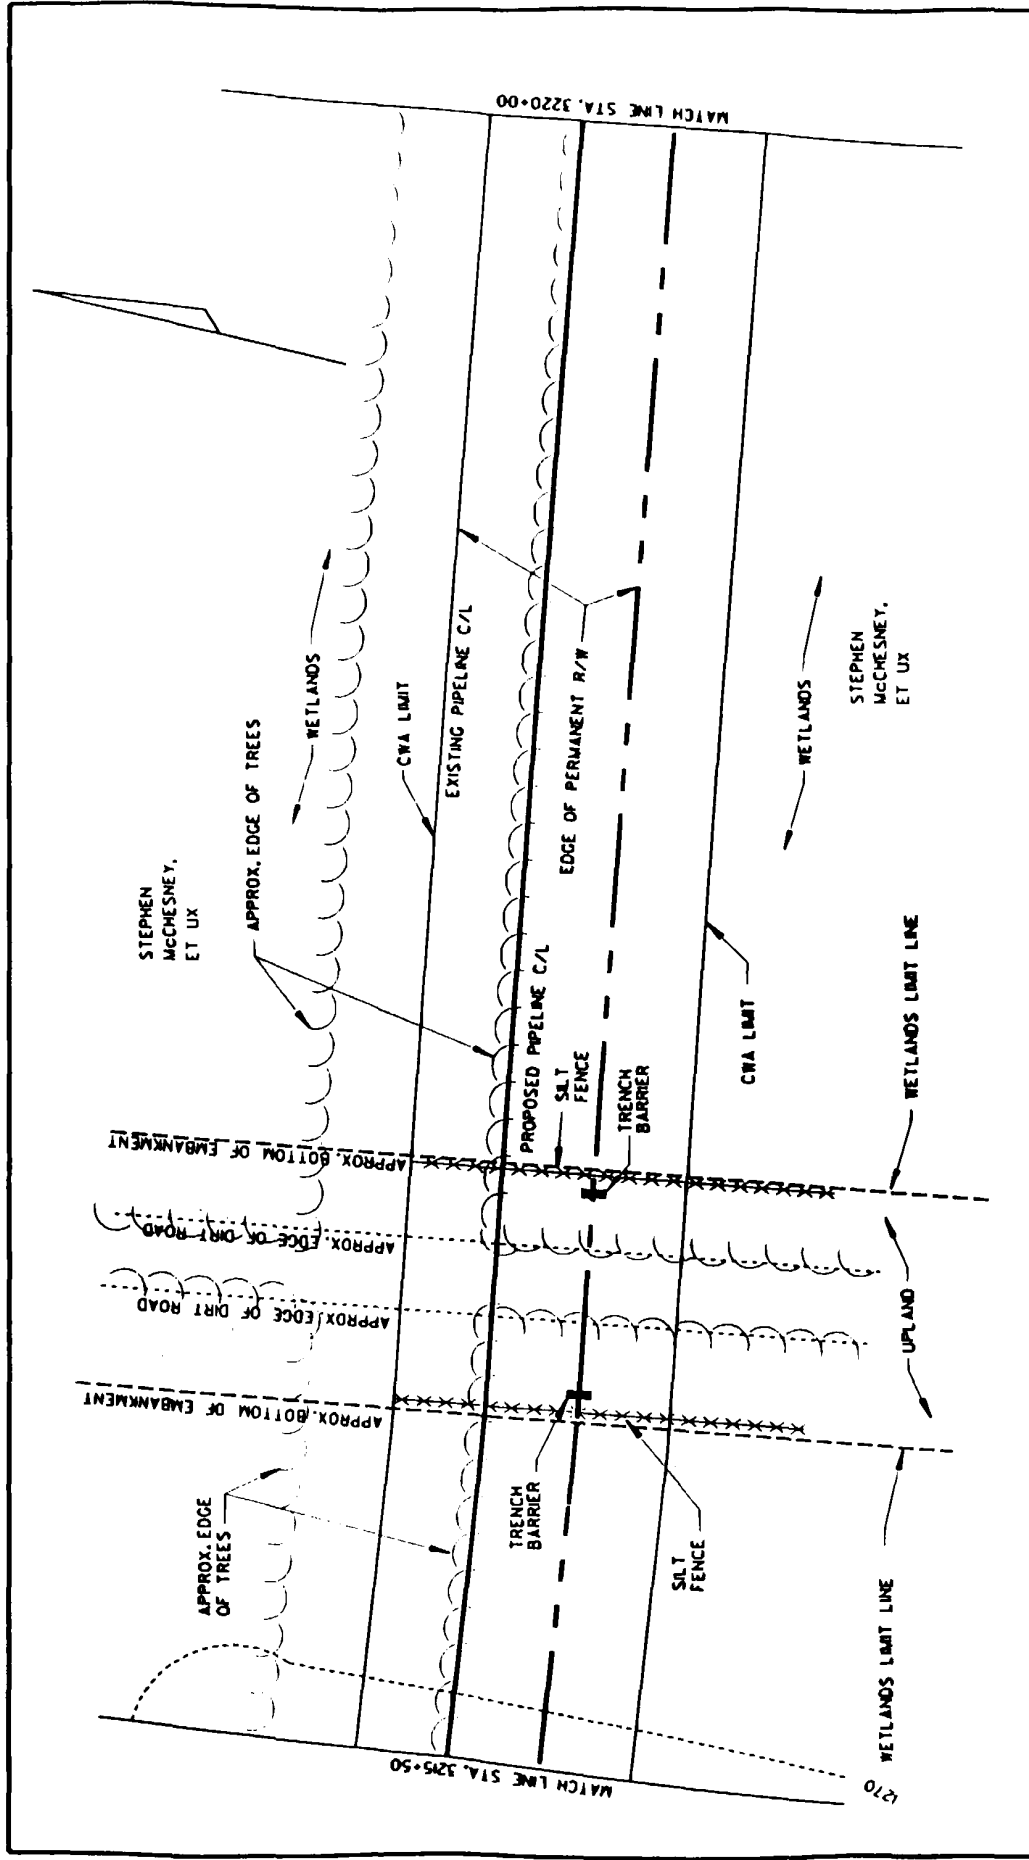

| | | |
|---|---|---|
| <p>PREPARED BY:</p> | <p>MILLENNIUM PIPELINE</p> | <p>WETLAND W059 (EC-2)</p> <p>CONSTRUCTION ALIGNMENT SHEET NO. 12</p> <p>TOWN OF GERRY</p> <p>CHAUTAUQUA COUNTY, NY</p> <p>DWG. BY: CAG</p> <p>CHK'D. BY: WJW</p> <p>CADD FILE: FIG2E</p> <p>DRAWING 97-299- A27</p> <p>SCALE: 1"=50'</p> <p>SHEET 14 OF 17</p> |
| <p>MILLENNIUM PIPELINE COMPANY, L.P.</p> <p>NYSDEC REGULATED WETLANDS</p> |

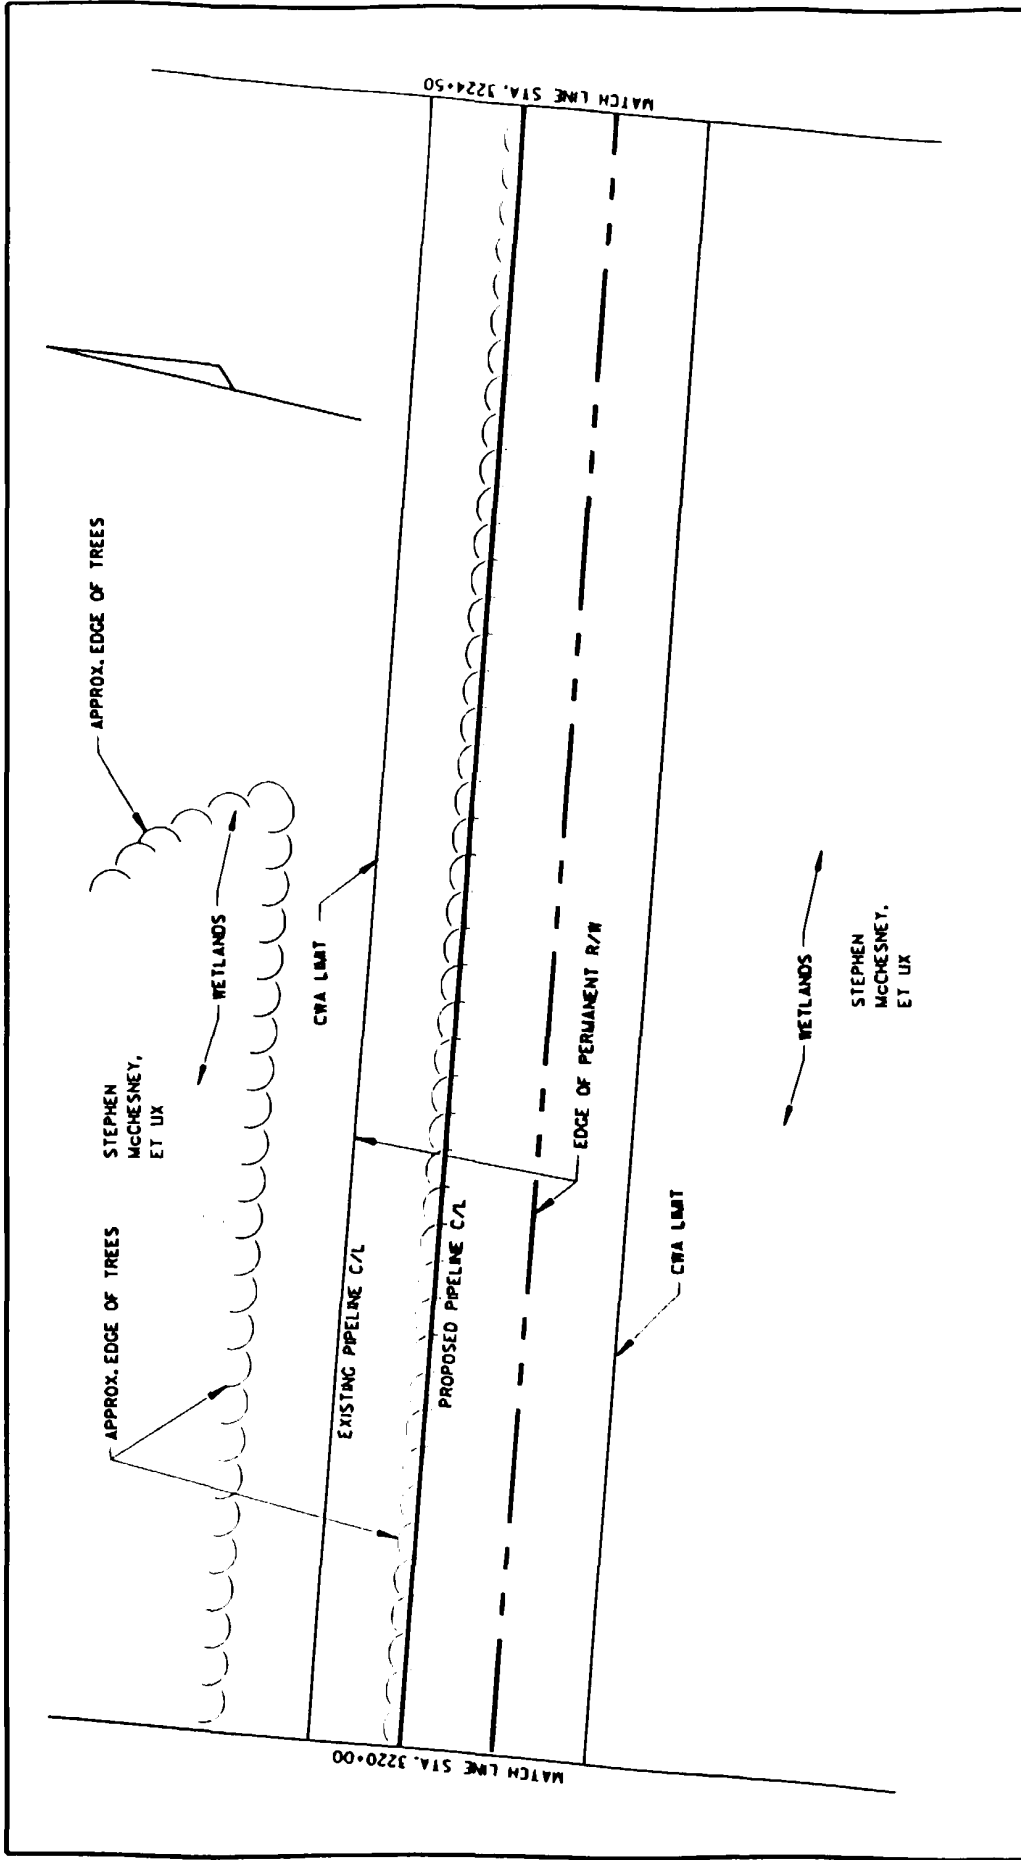

| | | | |
|---|----------------------------|--|--|
|  | MILLENNIUM PIPELINE | | WETLAND W059 (EC-2) |
| | PREPARED BY: | | CONSTRUCTION ALIGNMENT SHEET NO. 12 TOWN OF GERRY CHAUTAQUA COUNTY, NY |
| MILLENNium PIPELINE COMPANY, L.P. NYSDEC REGULATED WETLANDS | | DRAWING 97-299- A28 SCALE: 1"=50' SHEET 15 OF 17 | DWG. BY: CAG CHK'D. BY: WJW CADD FILE: FIG12J |



PREPARED BY:



MILLENNIUM PIPELINE COMPANY, L.P.
NYSDEC REGULATED WETLANDS

WETLAND W059 (EC-2)

CONSTRUCTION ALIGNMENT SHEET NO. 12

TOWN OF GERRY
CHAUTAUQUA COUNTY, NY

DRAWING 97-299- A29


DWG. BY: CAG



SCALE: 1"=50'


CHK'D. BY: WJW

SHEET 16 OF 17

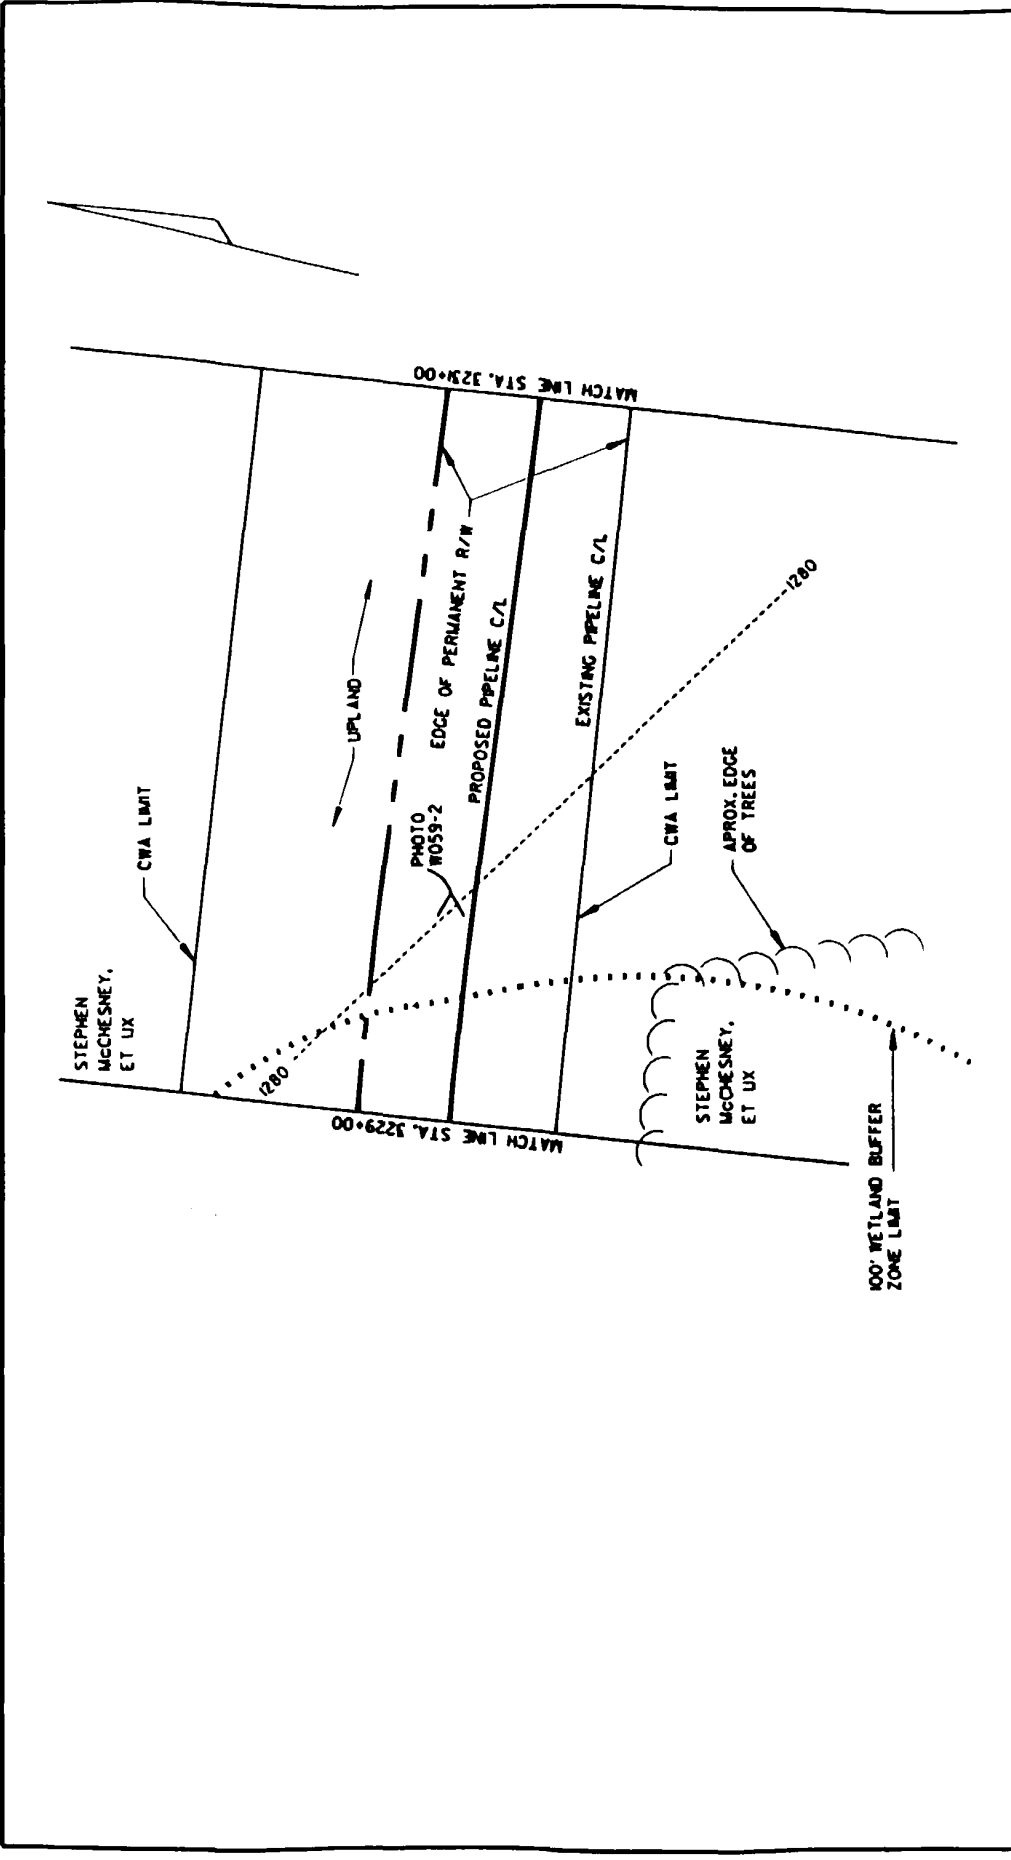
CADD FILE: FIG12G



| | | | | |
|--|--|---------------------|--|--|
| <div>PREPARED BY:</div> <div></div> | <div></div> <div>MILLENNIUM PIPELINE COMPANY, L.P. NYSDEC REGULATED WETLANDS</div> | | WETLAND W059 (EC-2) | |
| | | | CONSTRUCTION ALIGNMENT SHEET NO. 12 TOWN OF GERRY, CHAUTAUQUA COUNTY, NY | |
| | | DRAWING 97-299- A30 | DWG. BY: CAG | |
| | | SCALE: 1"=50' | CHK'D. BY: WJW | |
| | | SHEET 17 OF 17 | CADD FILE: FIG12L | |

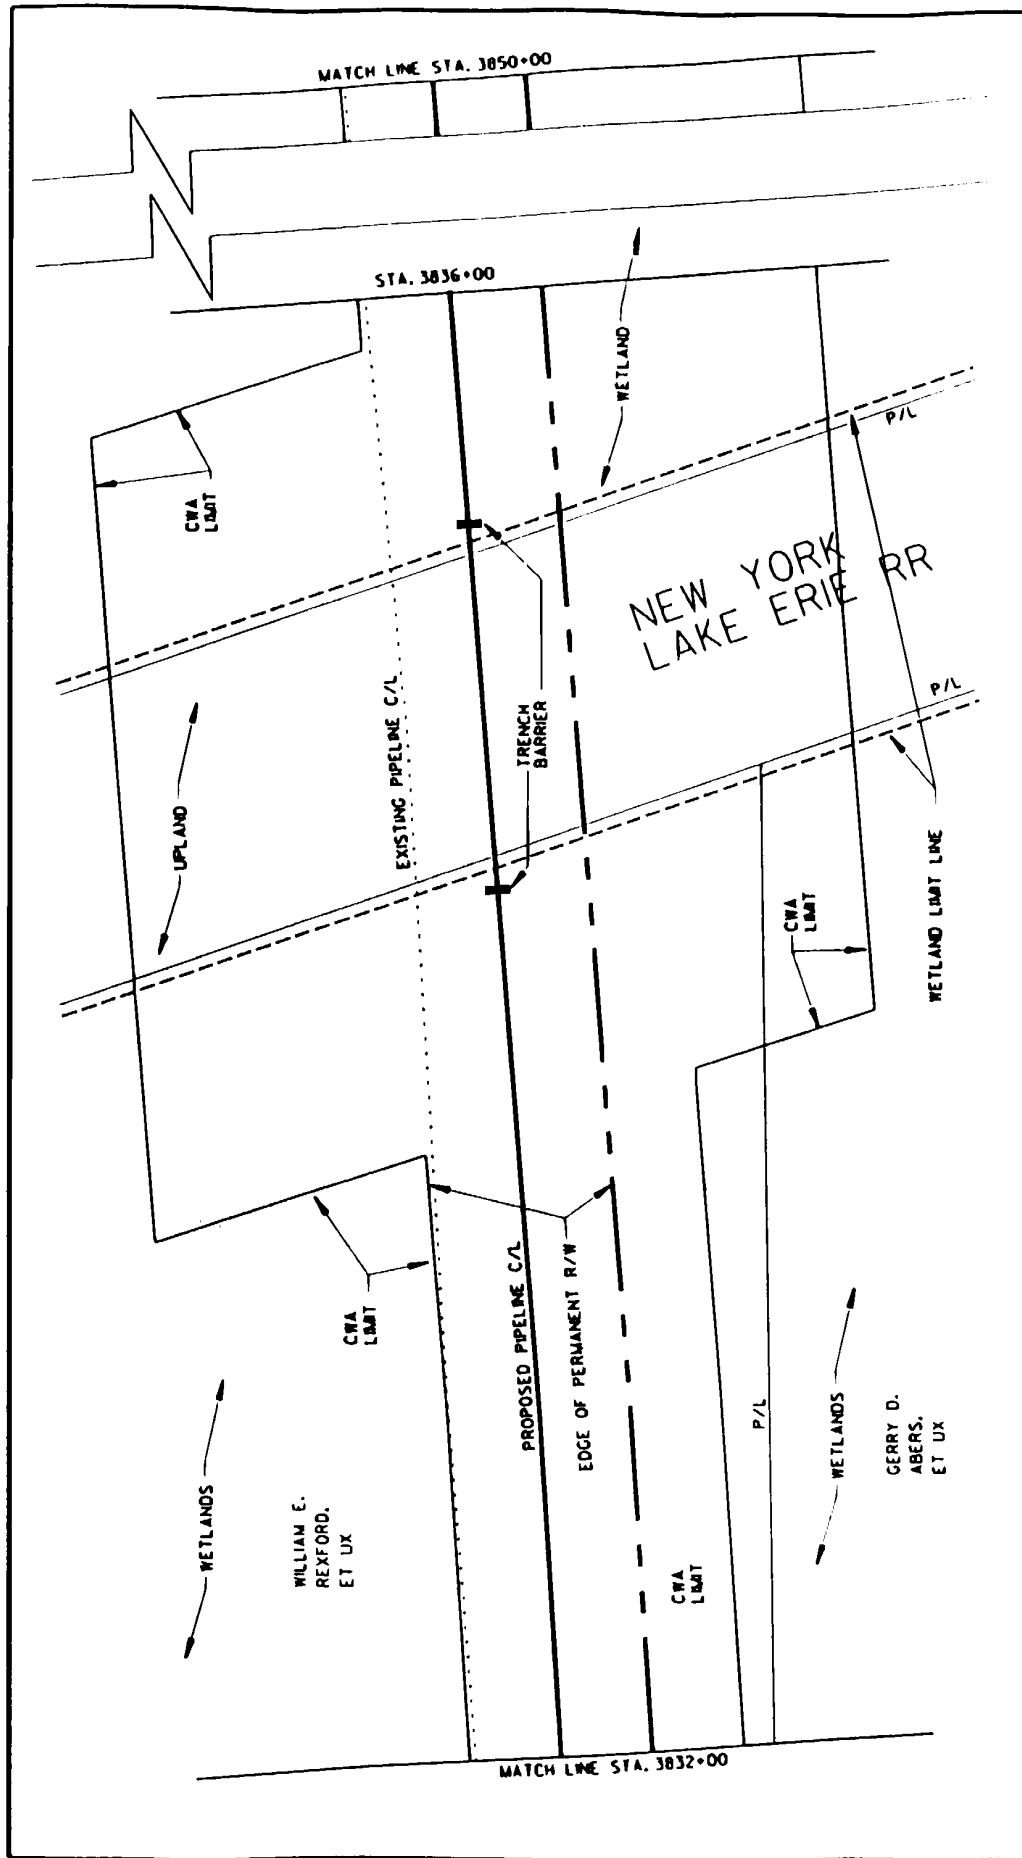

| | | |
|--|-----------------------------------|--|
| <p>PREPARED BY: gpi Consultants</p> | <p>MILLENNIUM PIPELINE</p> | <p>WETLAND W081 & W082 (KE-5)</p> <p>CONSTRUCTION ALIGNMENT SHEET NO. 15</p> <p>TOWN OF CONEWANGO CATTARAUGUS COUNTY, NY</p> <p>DRAWING 97-299- A32 SCALE: 1"=50' SHEET 2 OF 8</p> <p>DWG. BY: CAG CHK'D. BY: WJW CADD FILE: FIG15B</p> <p>MILLENNIUM PIPELINE COMPANY, L.P. NYSDEC REGULATED WETLANDS</p> |
|--|-----------------------------------|--|

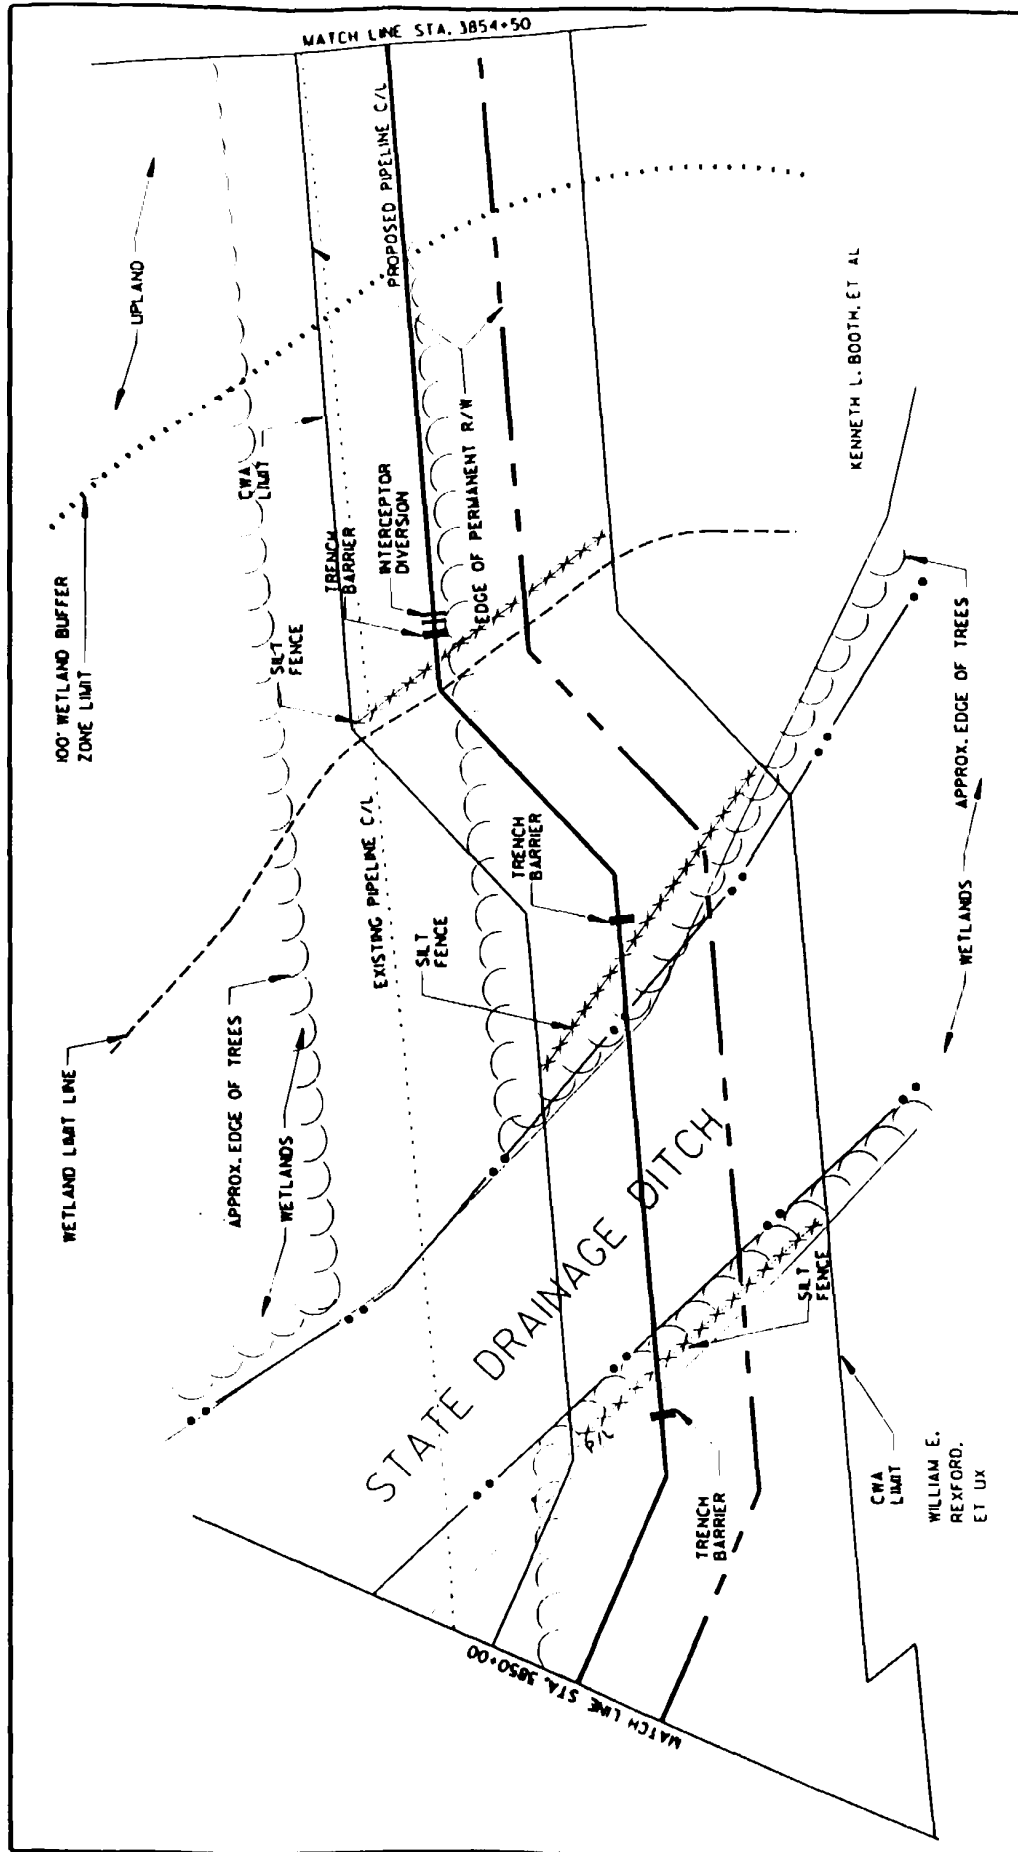

PREPARED BY:

gpi
Consultants


MILLENNIUM
PIPELINE™

MILLENNIUM PIPELINE COMPANY, L.P.
NYSDEC REGULATED WETLANDS

WETLAND W082 (KE-5)

CONSTRUCTION ALIGNMENT SHEET NO. 16
TOWN OF CONEWANGO
CATTARAUGUS COUNTY, NY

DRAWING 97-299- A33
SCALE: 1"=50'
SHEET 3 OF 8
DWG. BY: CAG
CHK'D. BY: WJW
CADD FILE: FIG15C

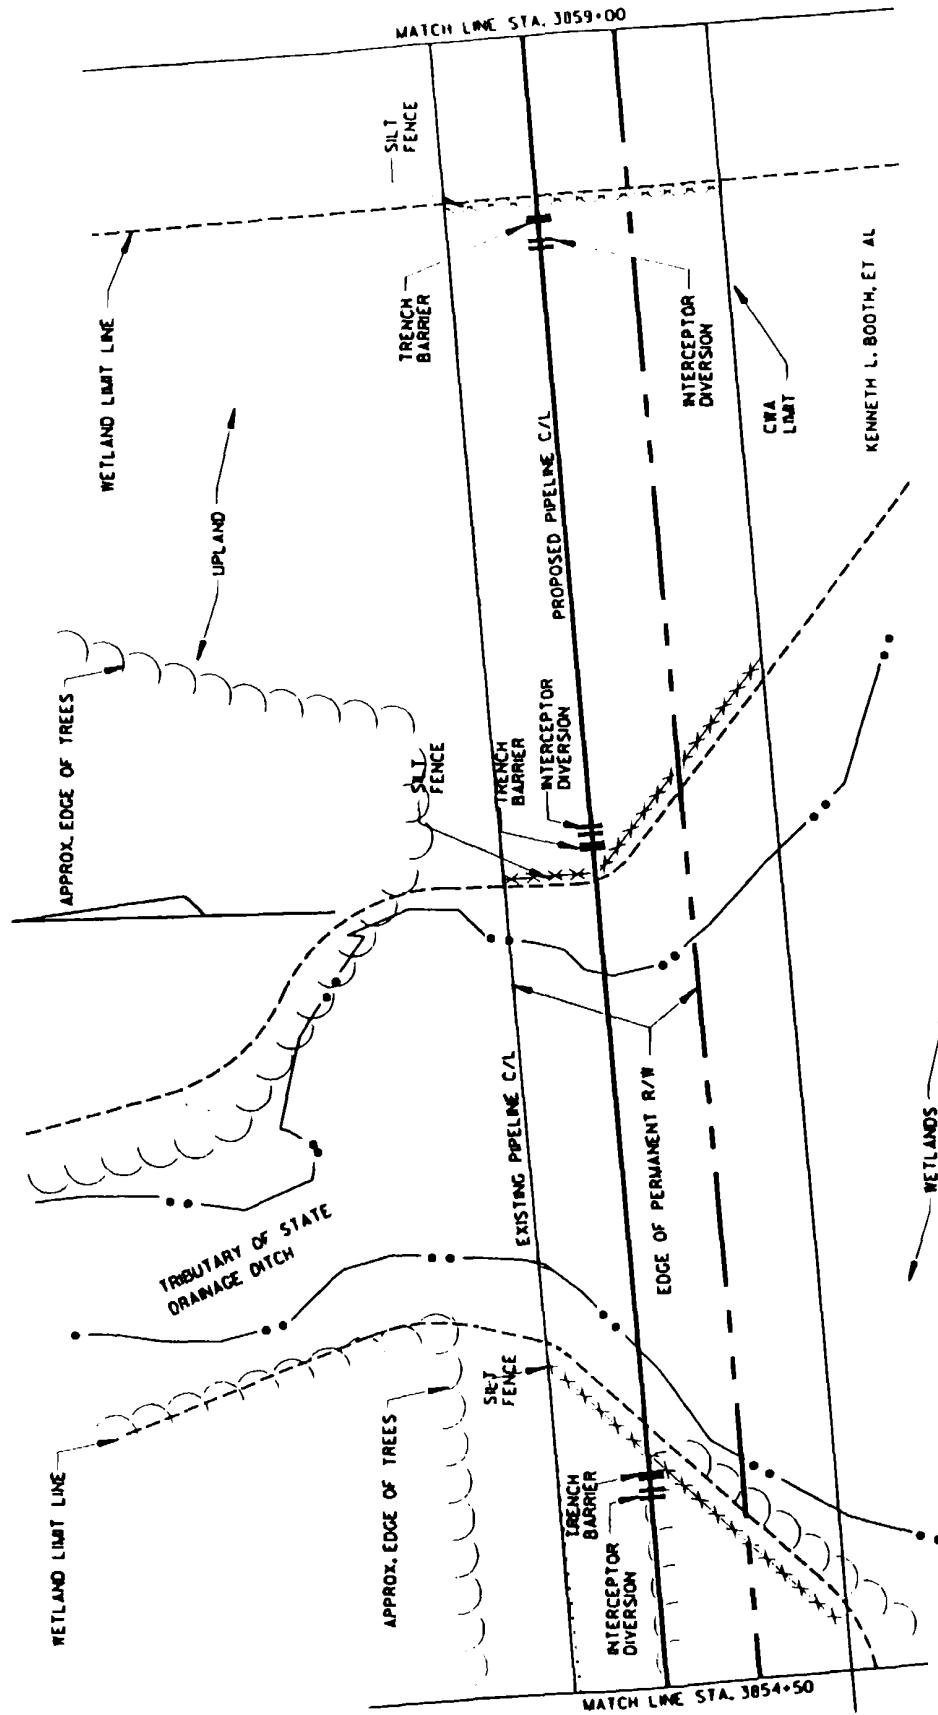

PREPARED BY:



WETLAND W083 (KE-5)

CONSTRUCTION ALIGNMENT SHEET NO. 16
TOWN OF CONEWANGO
CATTARAUGUS COUNTY, NY

DRAWING 97-299- A34


DWG. BY: CAG

SCALE: 1"=50'


CHK'D. BY: WJW


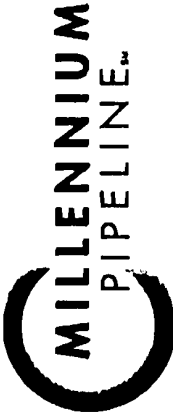
SHEET 4 OF 8


CADD FILE: FIG15D

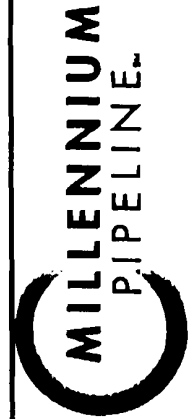


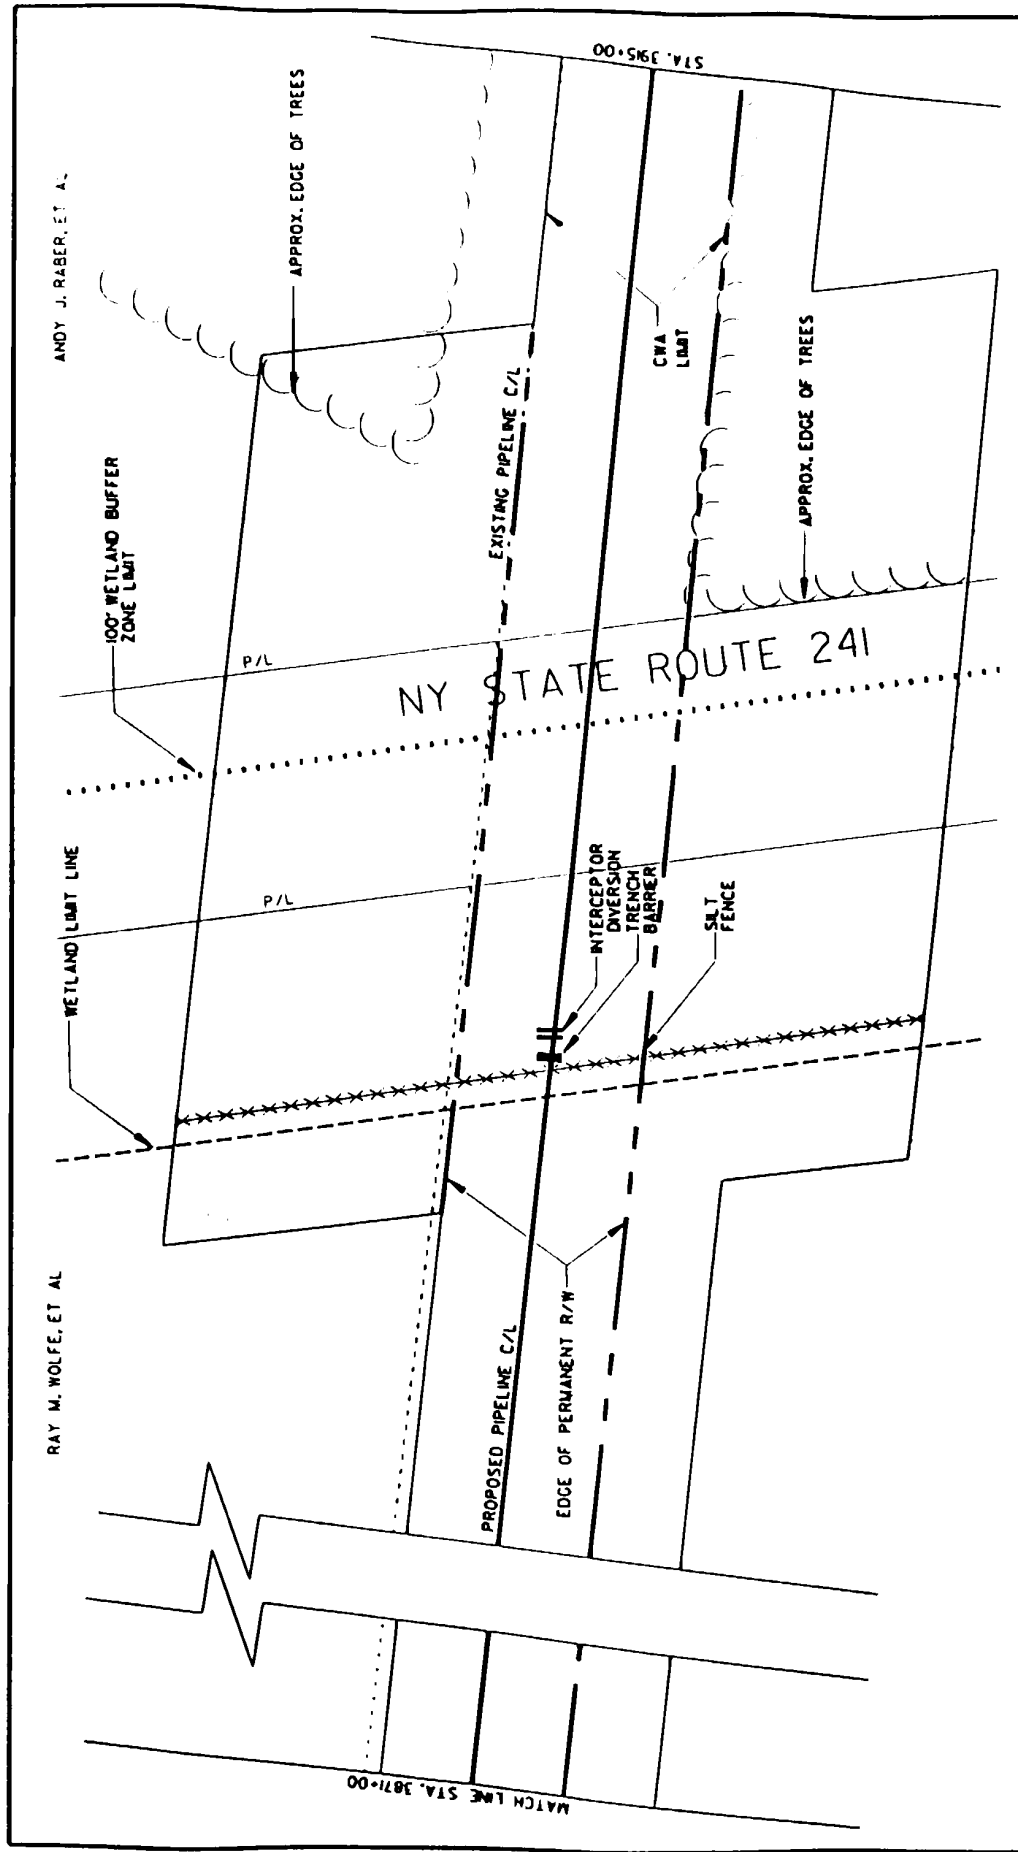
MILLENNIUM PIPELINE COMPANY, L.P.
NYSDEC REGULATED WETLANDS

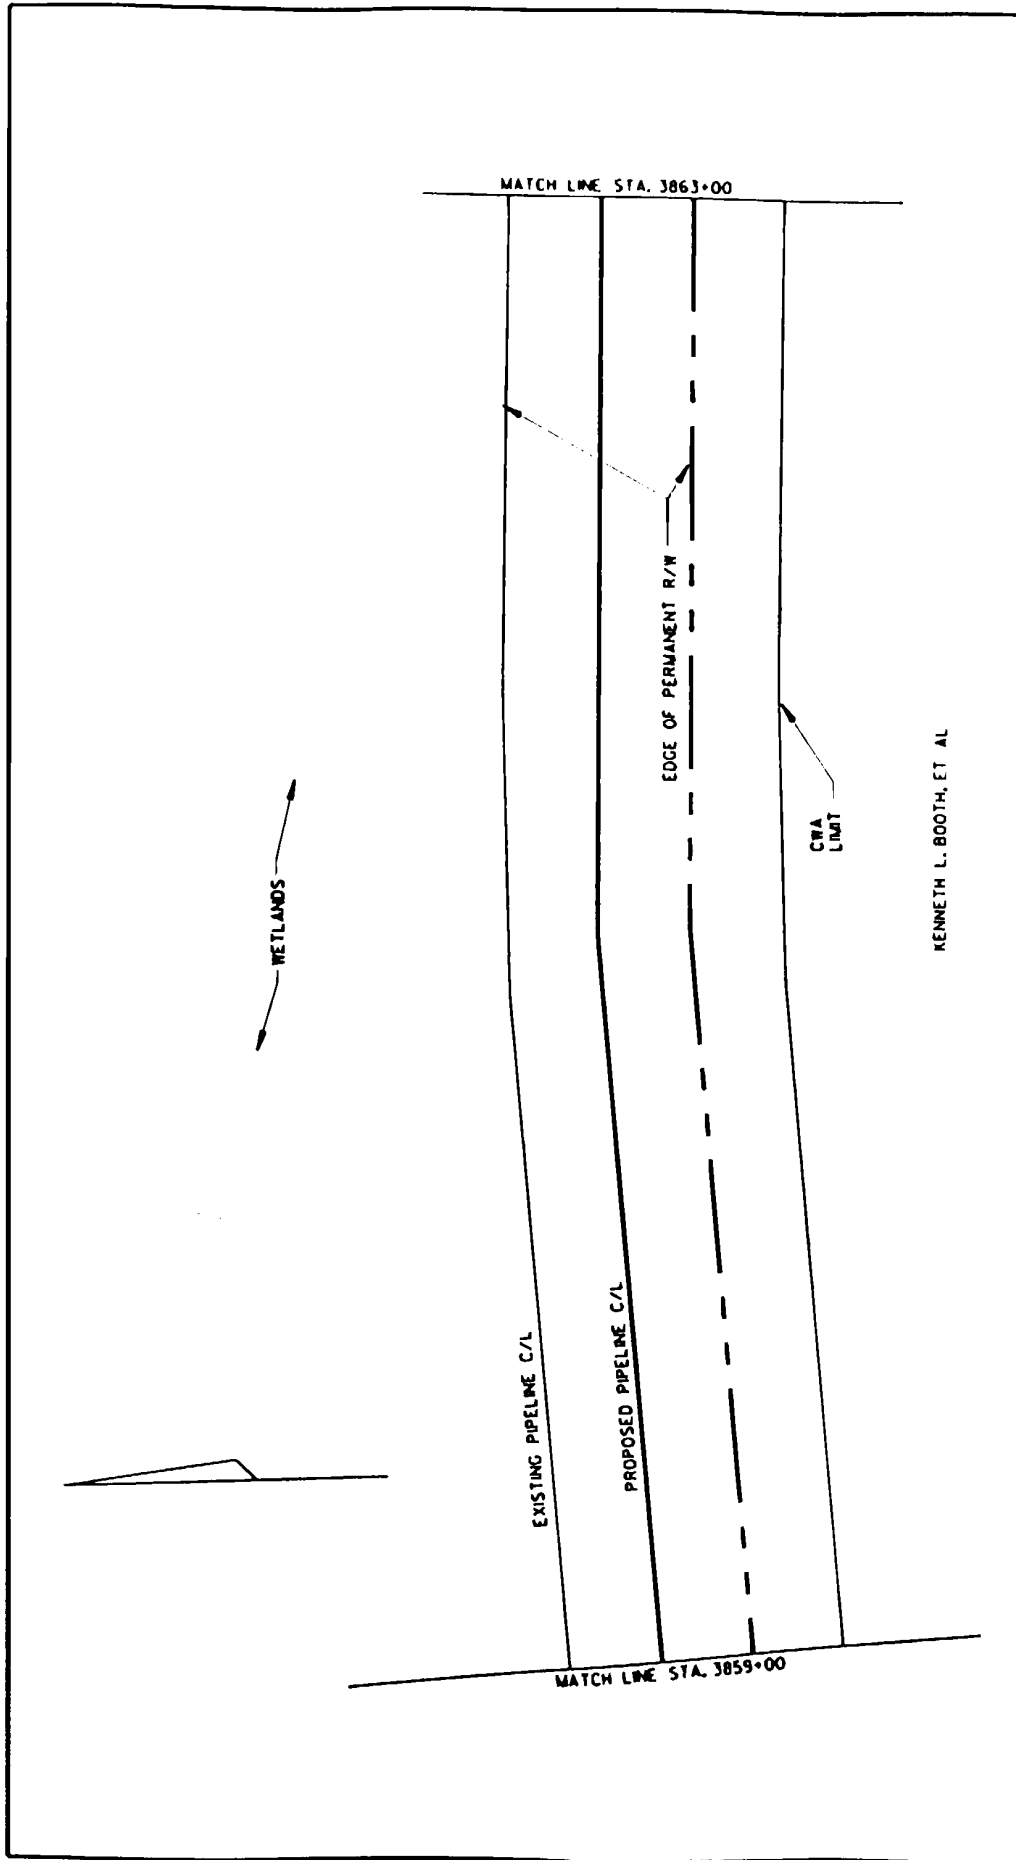

| | | | | |
|---|---|---|---|-------------|
| <div>  </div> | <div>  </div> | | WETLAND | W084 (KE-5) |
| | <div> PREPARED BY: </div> | | <div> CONSTRUCTION ALIGNMENT SHEET NO. 16 TOWN OF CONEWANGO CATTARAUGUS COUNTY, NY </div> | |
| <div> MILLENNium PIPELINE COMPANY, L.P. NYSDEC REGULATED WETLANDS </div> | | <div> DRAWING 97-299- A35 SCALE: 1"=50' SHEET 5 OF 8 </div> | <div> DWG. BY: CAG CHK'D. BY: WJW CADD FILE: FIG15E </div> | |

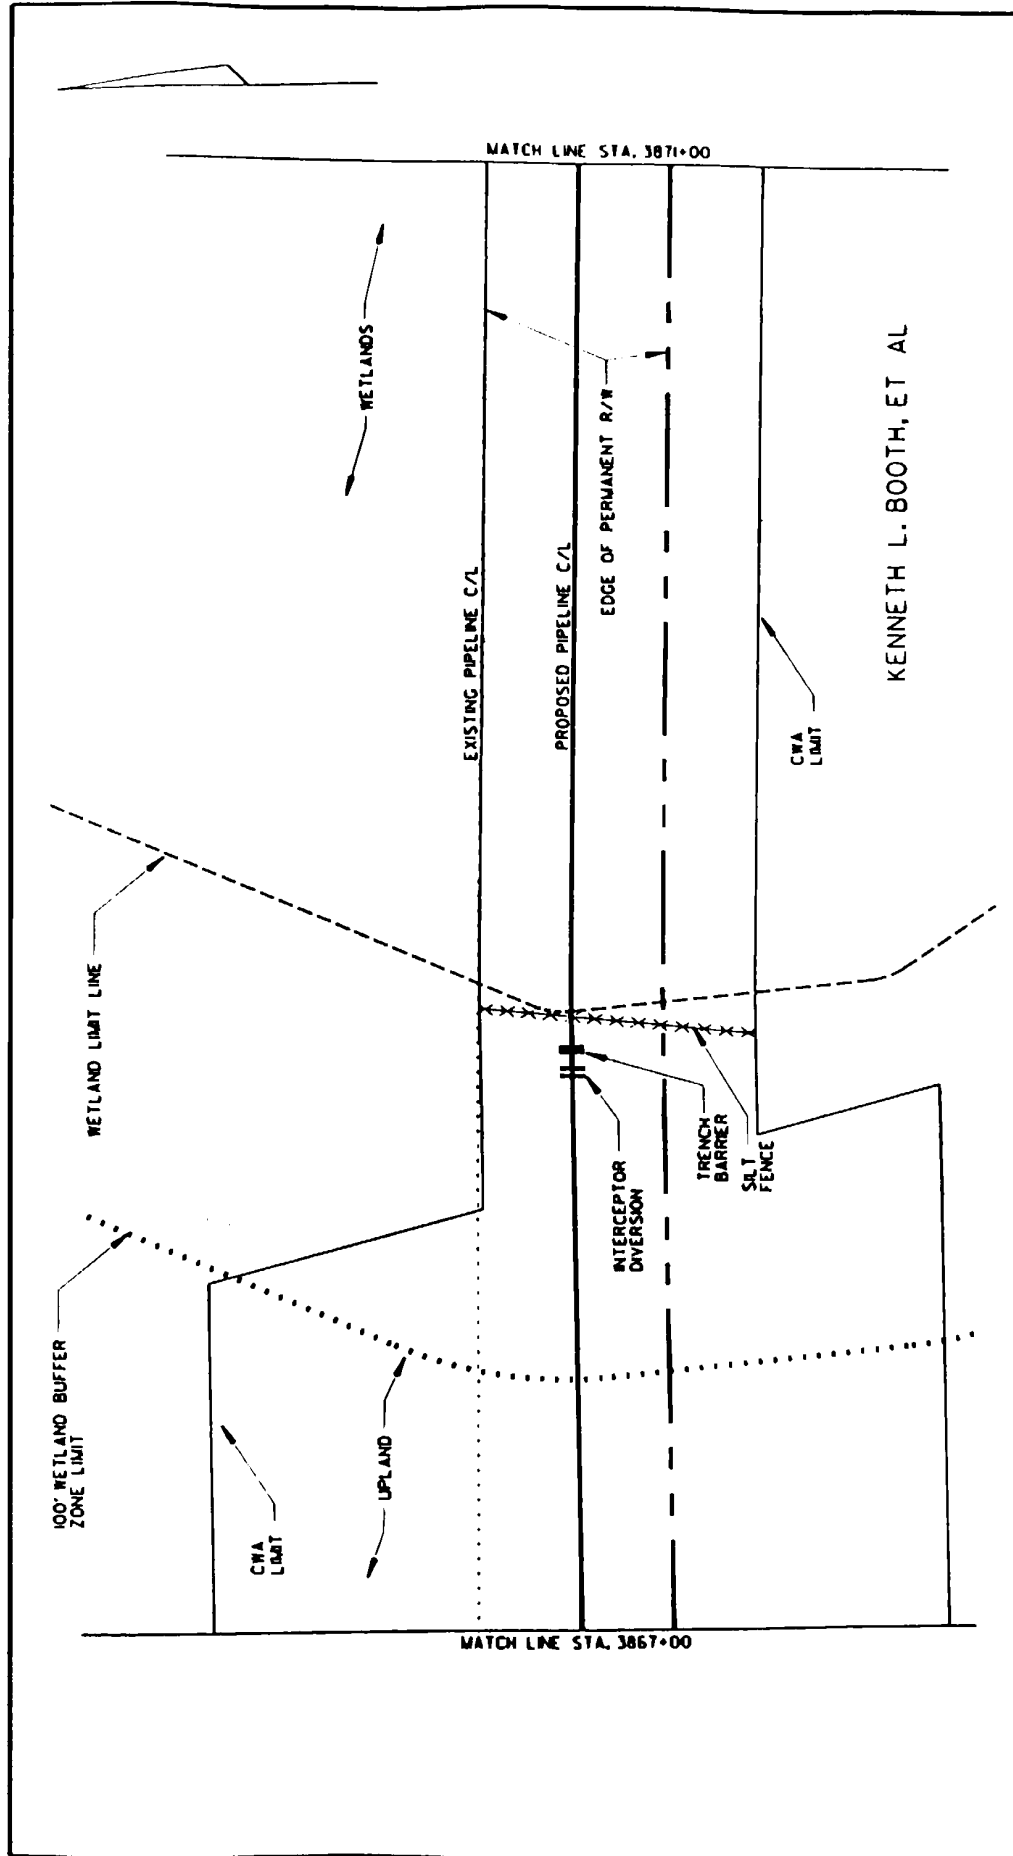

| | | |
|---|--|-------------------|
|  | WETLAND W085 (KE-5) | |
| | CONSTRUCTION ALIGNMENT SHEET NO. 16 TOWN OF CONEWANGO CATTARAUGUS COUNTY, NY | |
| MILLENNium PIPELINE COMPANY, L.P. NYSDEC REGULATED WETLANDS | DRAWING 97-299- A37 | DWG. BY: CAG |
| | SCALE: 1"=50' | CHK'D BY: WJW |
| | SHEET 7 OF 8 | CADD FILE: FIG15G |



PREPARED BY:



WETLAND W085 (KE-5)


CONSTRUCTION ALIGNMENT SHEET NO. 16
TOWN OF CONEWANGO
CATTARAUGUS COUNTY, NY

MILLENNIUM PIPELINE

MILLENNIUM PIPELINE COMPANY, L.P.
NYSDEC REGULATED WETLANDS

DRAWING 97-299-A38
SCALE: 1"=50'
SHEET 8 OF 8

DWG. BY: CAG
CHK'D. BY: WJW
CADD FILE: FIG15H

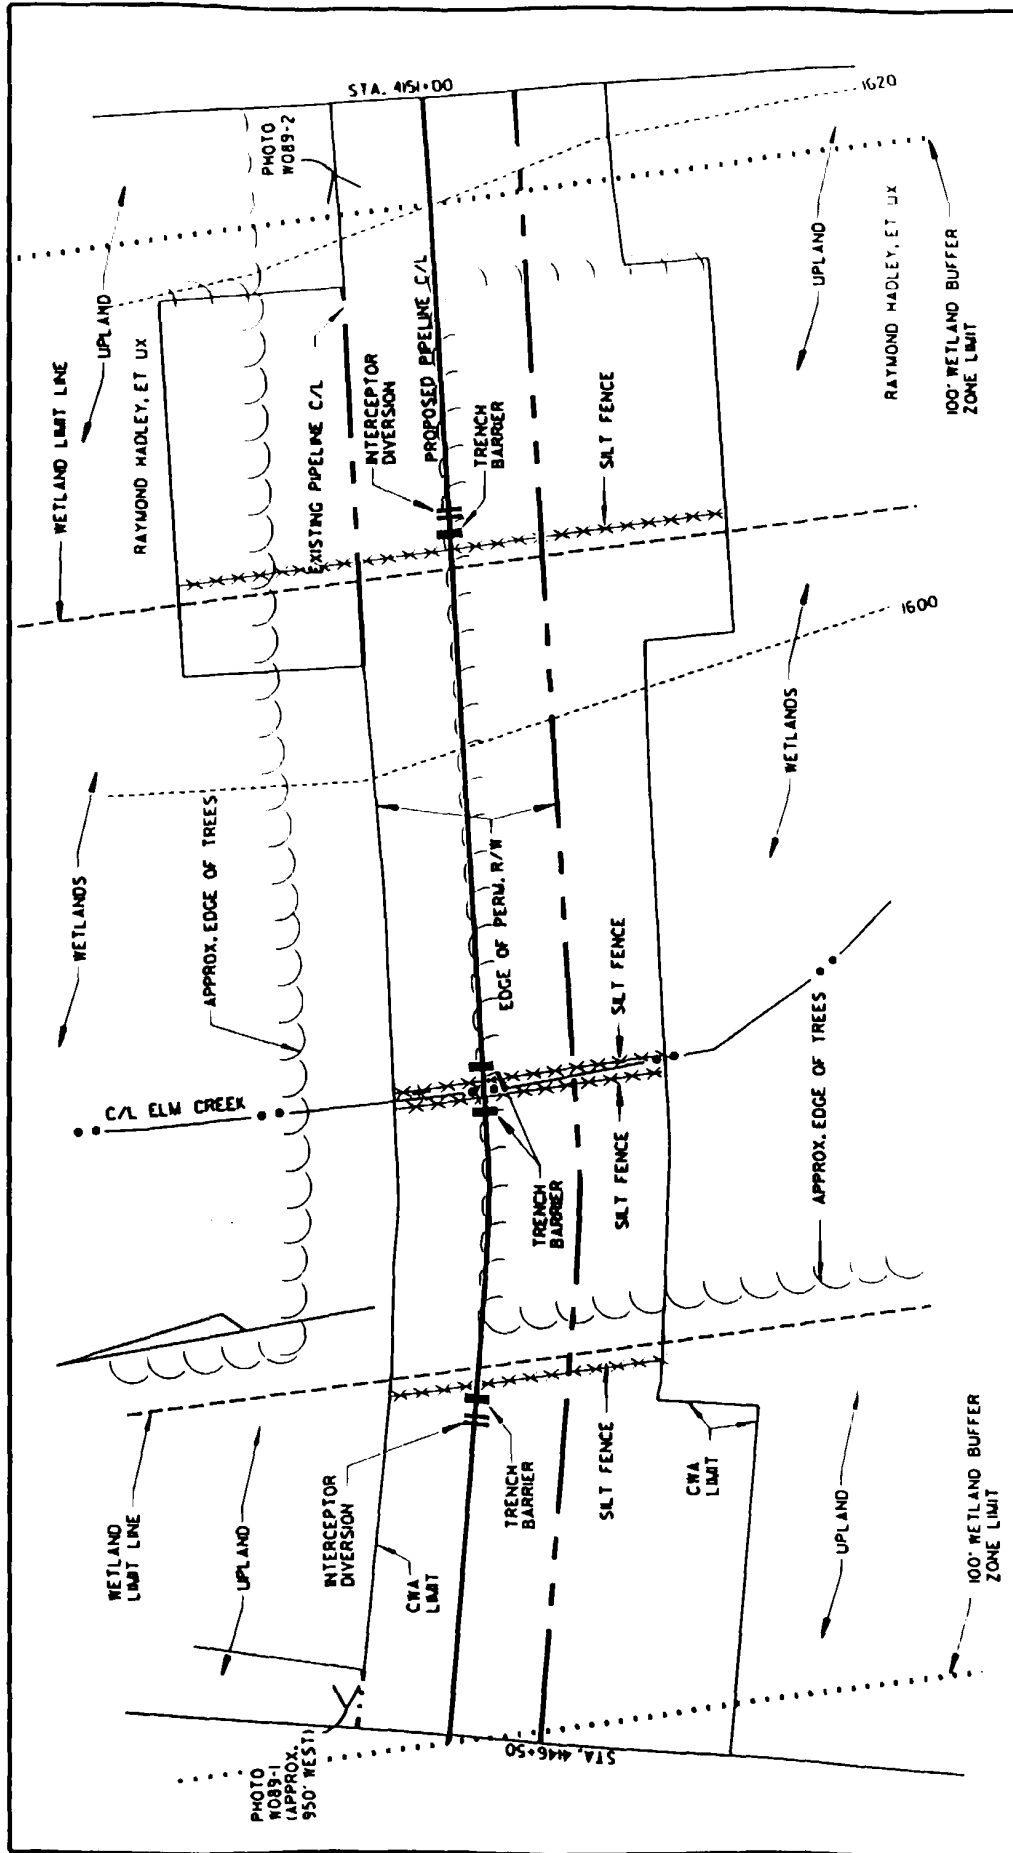

PREPARED BY:



WETLAND W089 (RA-7)

CONSTRUCTION ALIGNMENT SHEET NO. 17
TOWN OF NAPOLI
CATTARAUGUS COUNTY, NY

DRAWING 97-299-A39


DWG. BY: CAG

SCALE: 1"=50'


CHK'D. BY: WJW

SHEET 1 OF 1

CADD FILE: FIG17D

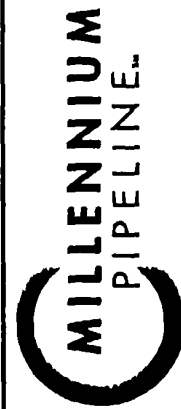

MILLENNIUM PIPELINE COMPANY, L.P.
NYSDEC REGULATED WETLANDS

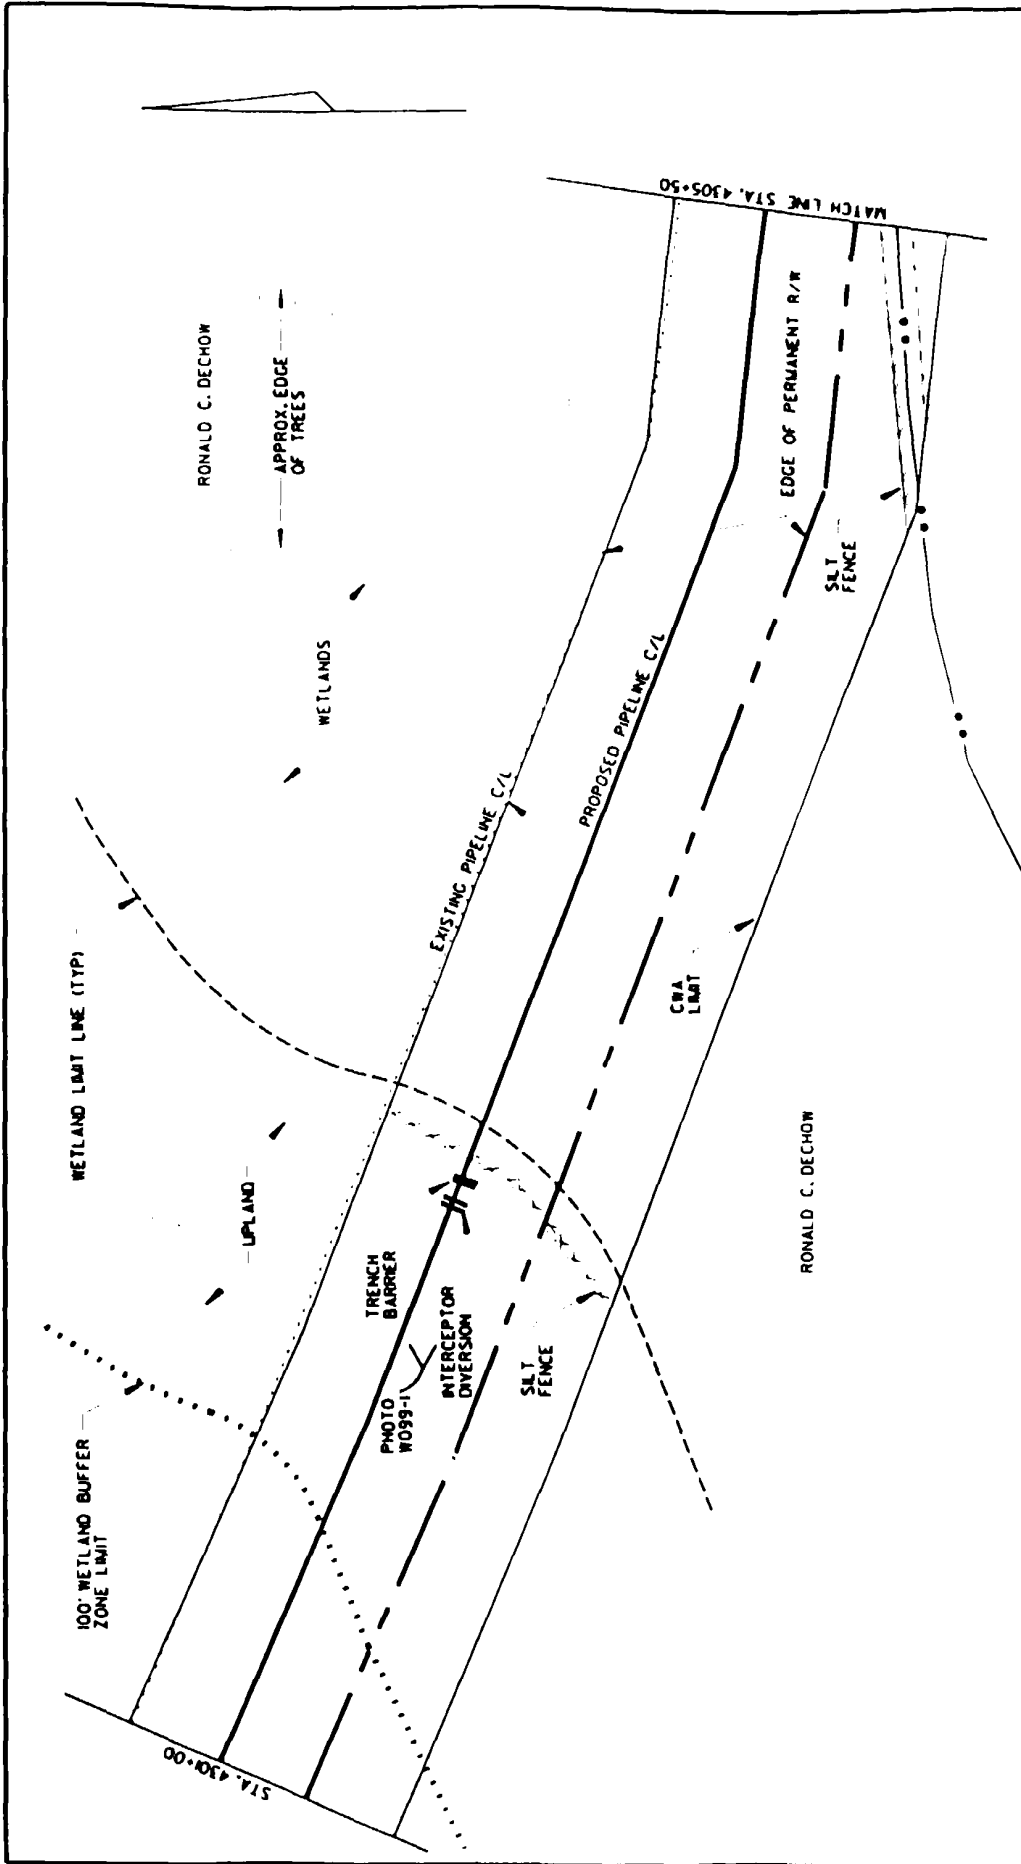

PREPARED BY:




WETLAND W099 (RA-4)


CONSTRUCTION ALIGNMENT SHEET NO. 18
TOWN OF NAPOLI
CATTARAUGUS COUNTY, NY


MILLENNIUM PIPELINE COMPANY, L.P.
NYSDEC REGULATED WETLANDS


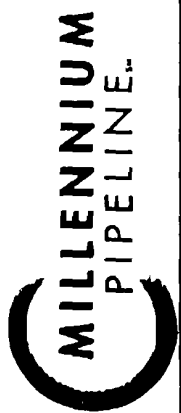
DRAWING 97-299- A40
SCALE: 1"=50'
SHEET 1 OF 4

DWG. BY: CAG
CHK'D. BY: WJW
CADD FILE: FIG18A

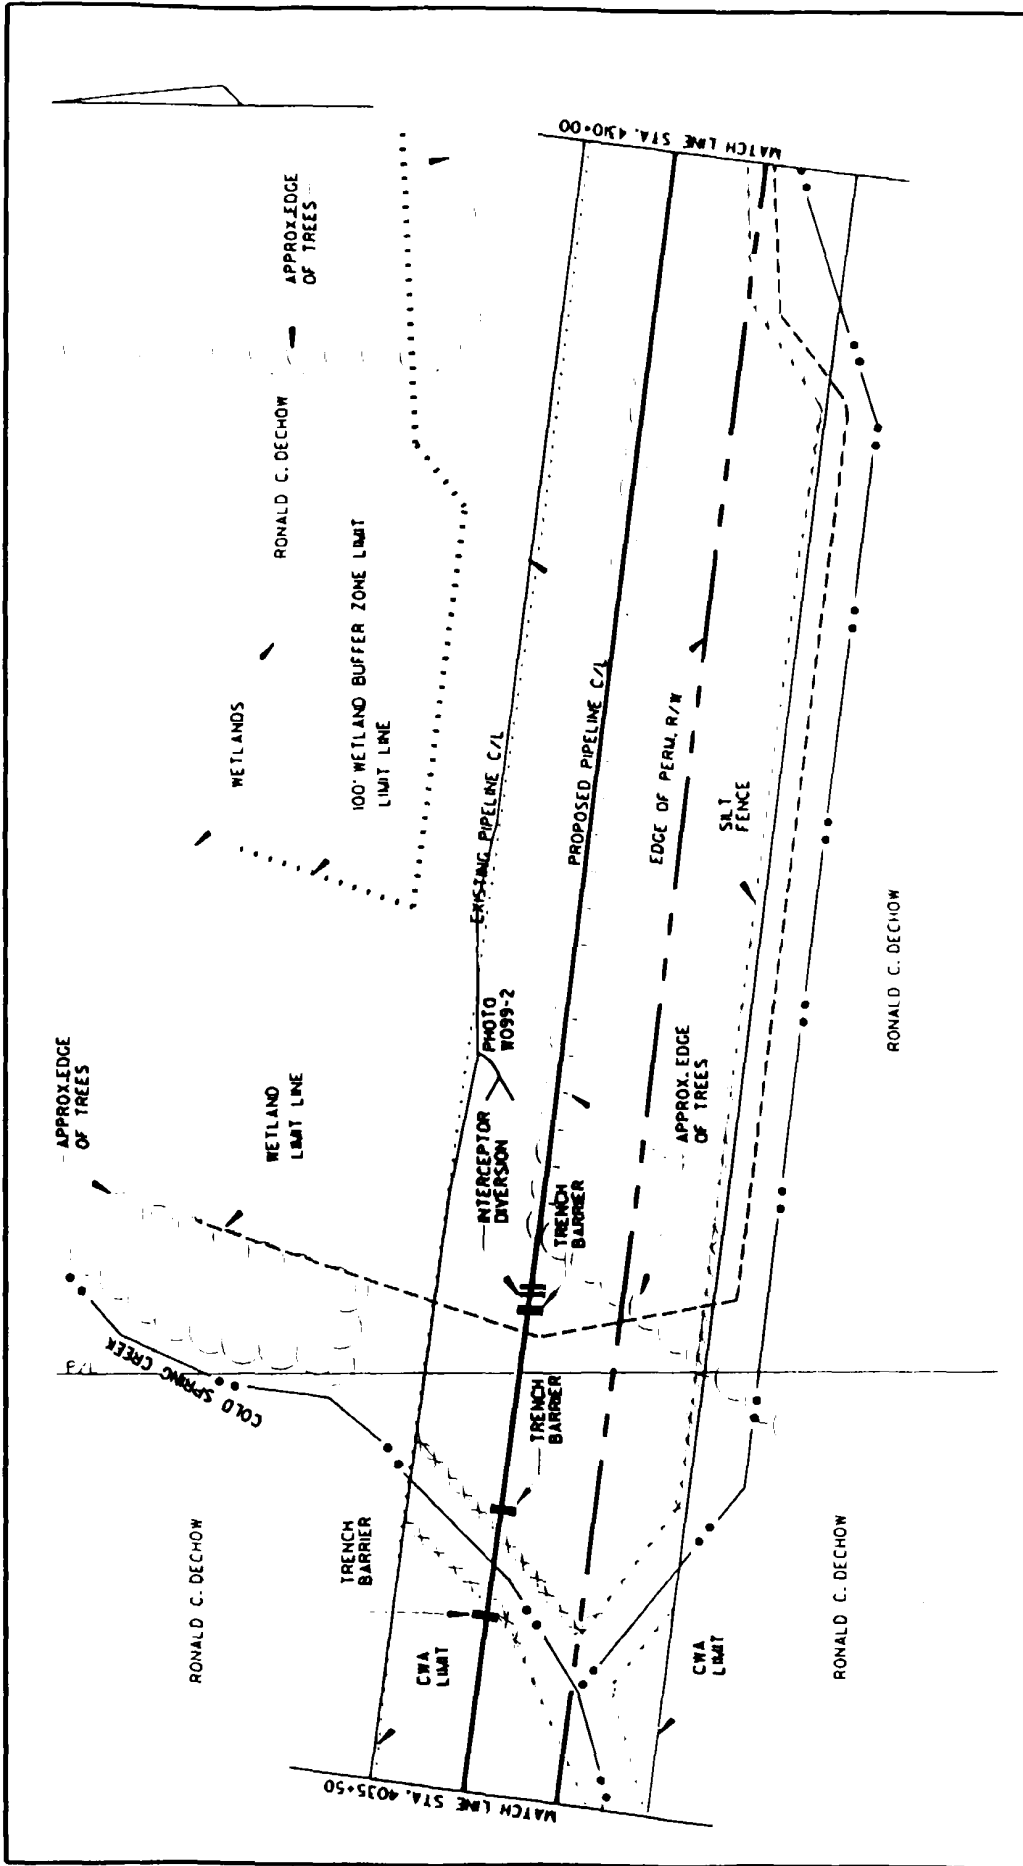

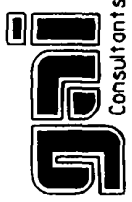
| | | | |
|--------------|---|---|--|
| PREPARED BY: |  | <div> <div> MILLENNIUM PIPELINE™ </div> <div> MILLENNium PIPELINE COMPANY, L.P. NYSDEC REGULATED WETLANDS </div> </div> | <div> <div> WETLAND W099 & W100 (RA-4) </div> <div> CONSTRUCTION ALIGNMENT SHEET NO. 7 TOWN OF NAPOLI CATTARAUGUS COUNTY, NY </div> <div> DRAWING 97-299- A4I SCALE: 1"=50' SHEET 2 OF 4 </div> <div> DWG. BY: CAG CHK'D. BY: WJW CADD FILE: FIG18B </div> </div> |
|--------------|---|---|--|

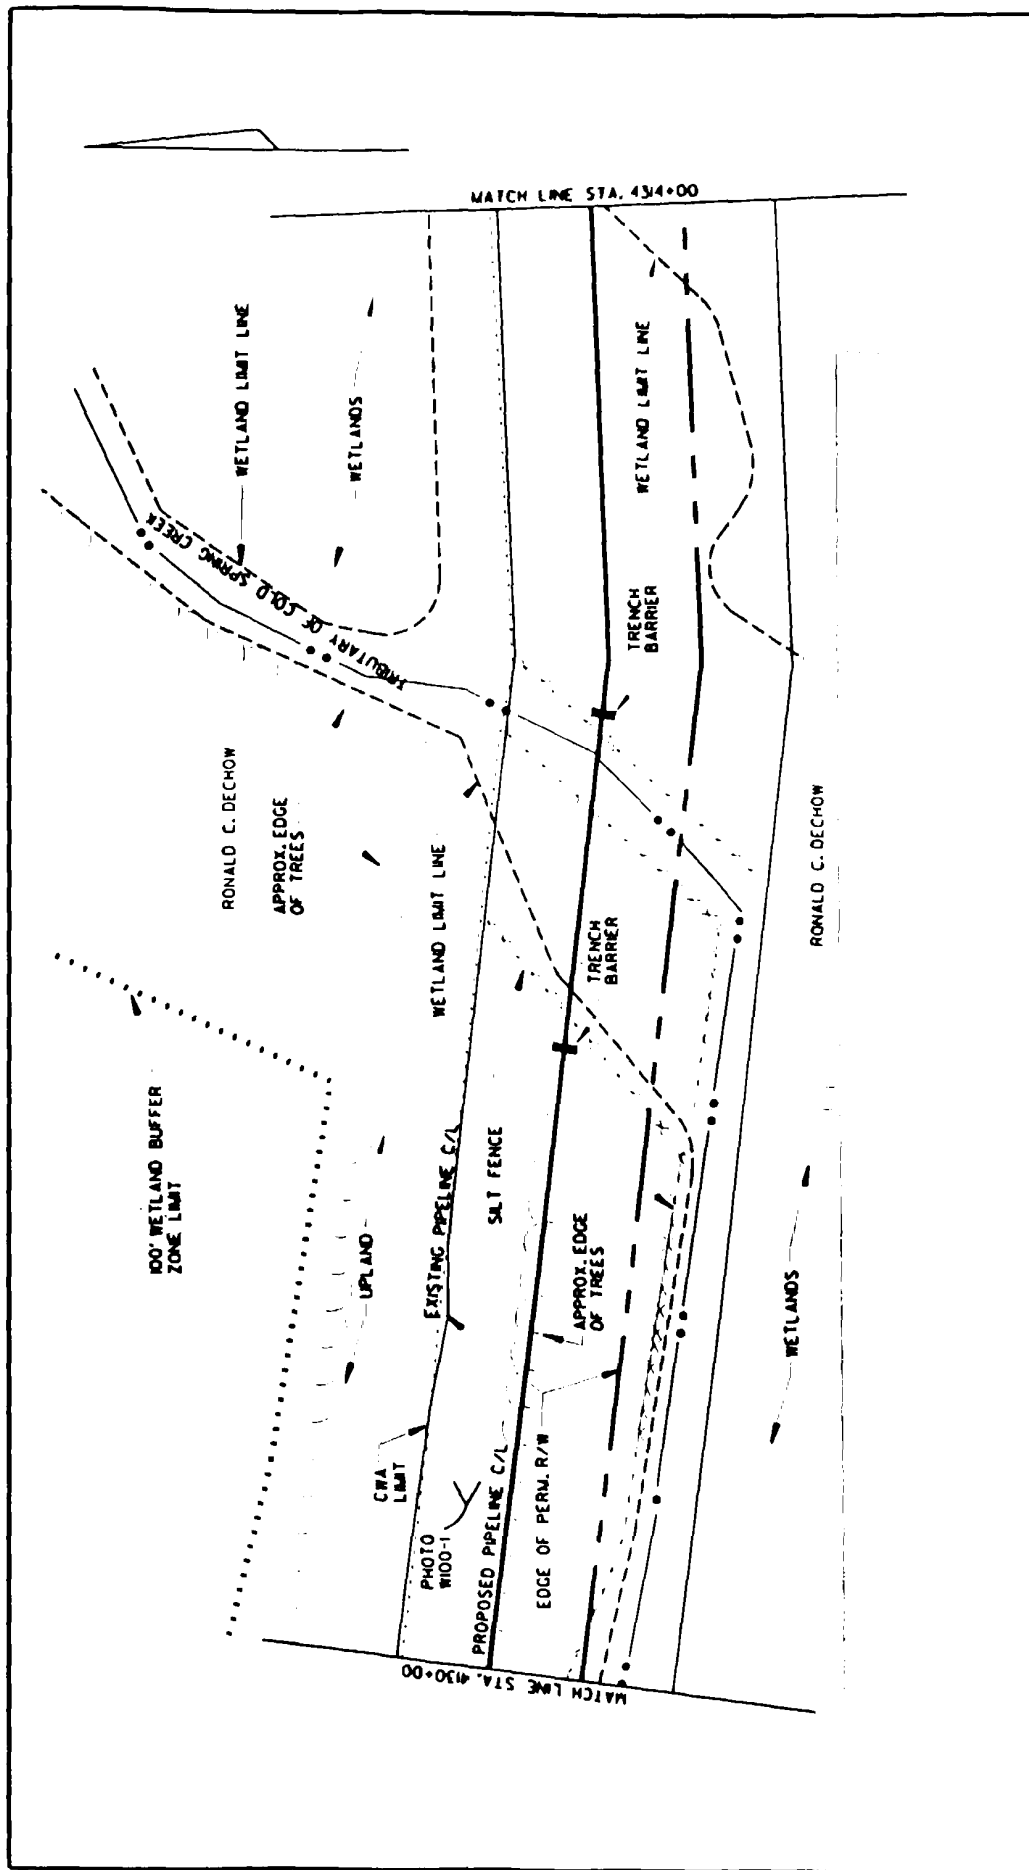

| | | | | |
|--|---|--------------------|---|-------------|
| <div>  </div> | <div>  </div> | | WETLAND | W100 (RA-4) |
| | <div> <p>MILLENNIUM PIPELINE COMPANY, L.P.</p> <p>NYSDEC REGULATED WETLANDS</p> </div> | | <div> <p>CONSTRUCTION ALIGNMENT SHEET NO. 18</p> <p>TOWN OF NAPOLI</p> <p>CATTARAUGUS COUNTY, NY</p> </div> | |
| | | DRAWING 97-299-A42 | DWG. BY: CAG | |
| | | SCALE: 1"=50' | CHK'D. BY: WJW | |
| | | SHEET 3 OF 4 | CADD FILE: FIG18C | |

PREPARED BY:

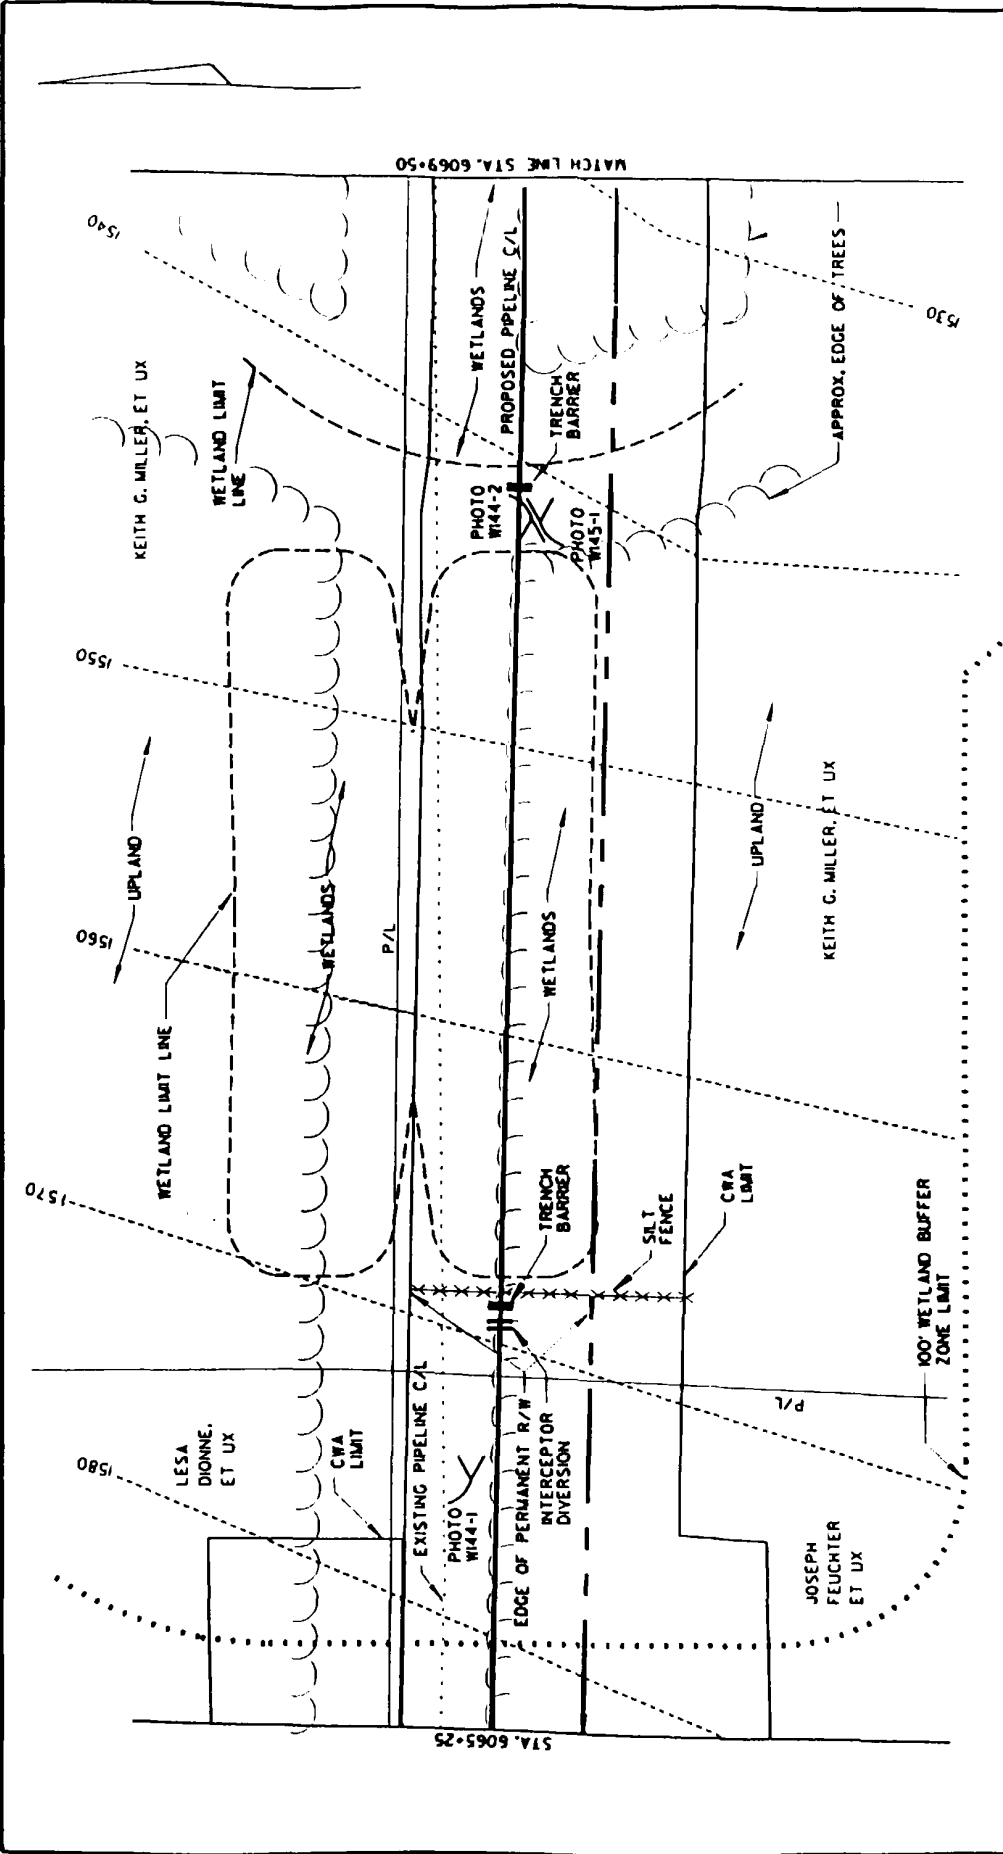

PREPARED BY:



**MILLENNIUM
PIPELINE™**

MILLENNIUM PIPELINE COMPANY, L.P.
NYSDEC REGULATED WETLANDS

WETLAND WI44 & WI45 (PV-12)


CONSTRUCTION ALIGNMENT SHEET NO. 32

TOWN OF PORTVILLE
CATTARAUGUS COUNTY, NY

DRAWING 97-299-A44 DWG. BY: CAG

SCALE: 1"=50' CHK'D. BY: WJW


SHEET 1 OF 3 CADD FILE: FIG32A

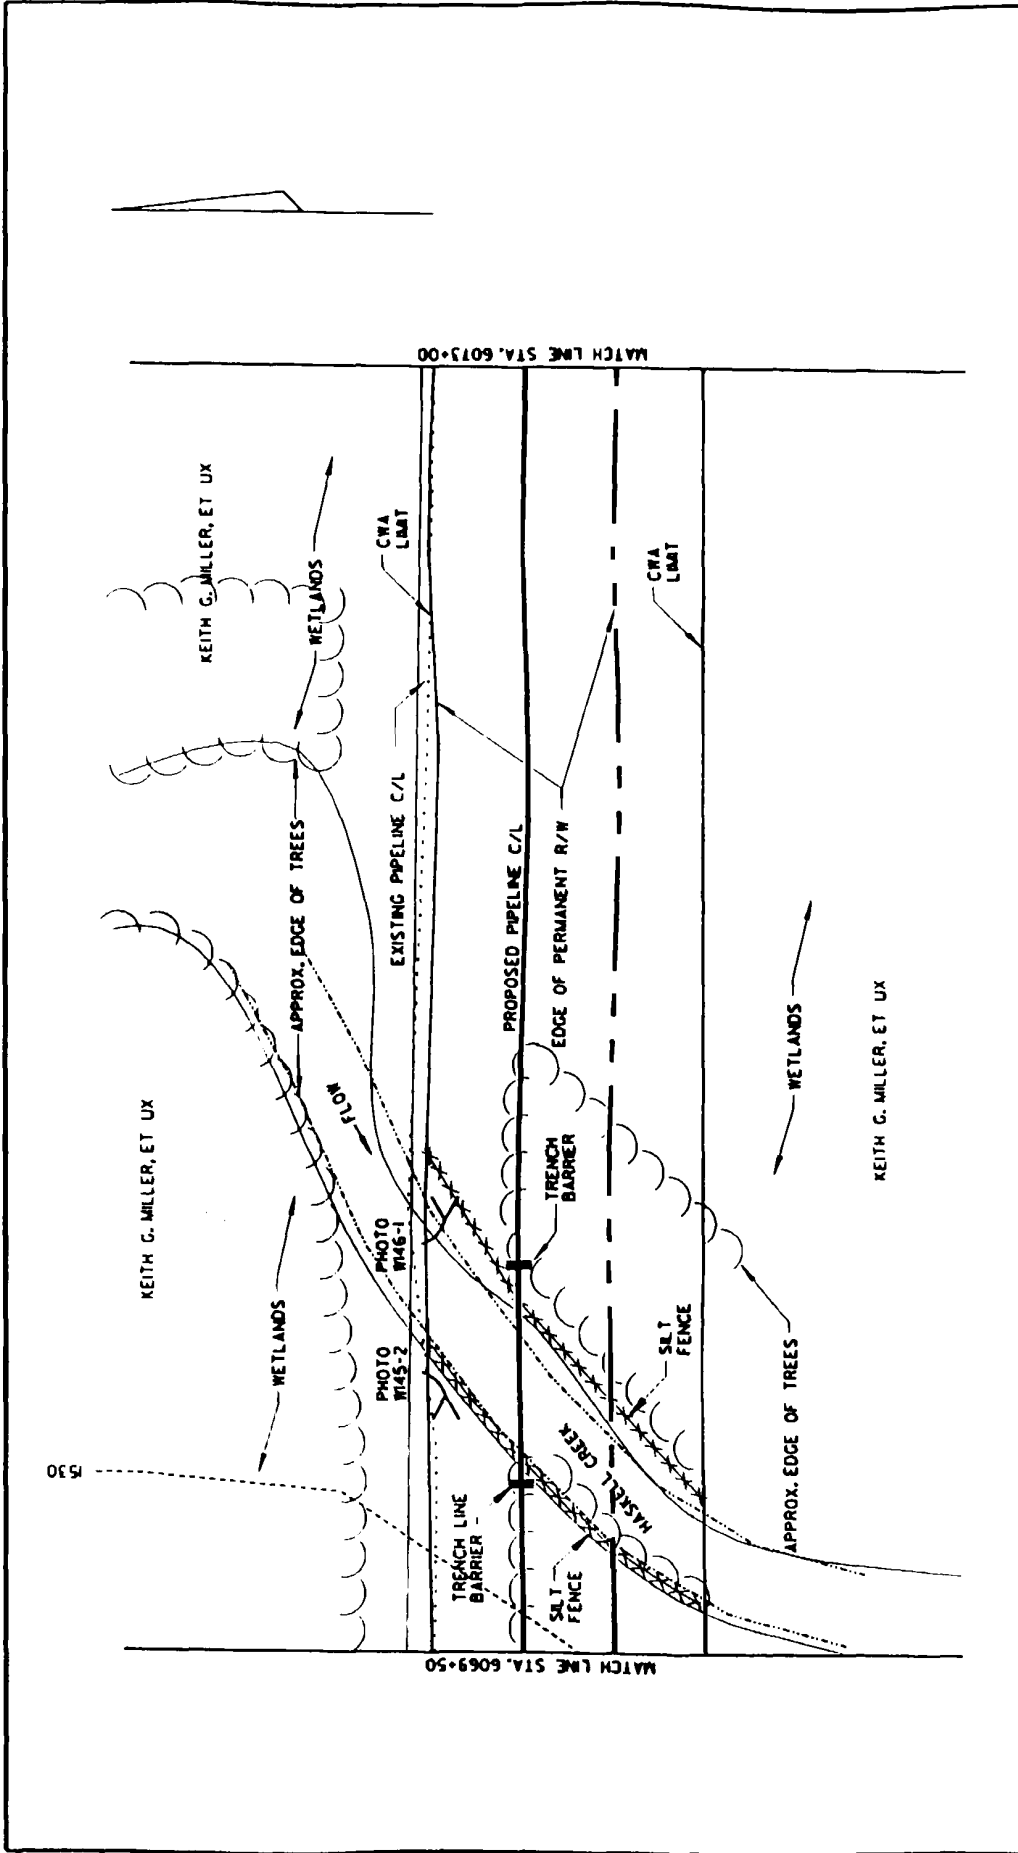


| | |
|--|---|
| <p>WETLAND W145 & W146 (PV-12)</p> <p>CONSTRUCTION ALIGNMENT SHEET NO. 32</p> <p>TOWN OF PORTVILLE</p> <p>CATTARAUGUS COUNTY, NY</p> | <p>MILLENNIUM PIPELINE</p> <p>MILLENNIUM PIPELINE COMPANY, L.P.</p> <p>NYSDEC REGULATED WETLANDS</p> |
| <p>DWG. BY: CAC</p> <p>CHK'D. BY: WJW</p> <p>CADD FILE: FIG32B</p> | <p>DRAWING 97-299- A45</p> <p>SCALE: 1"=50'</p> <p>SHEET 2 OF 3</p> |

PREPARED BY:




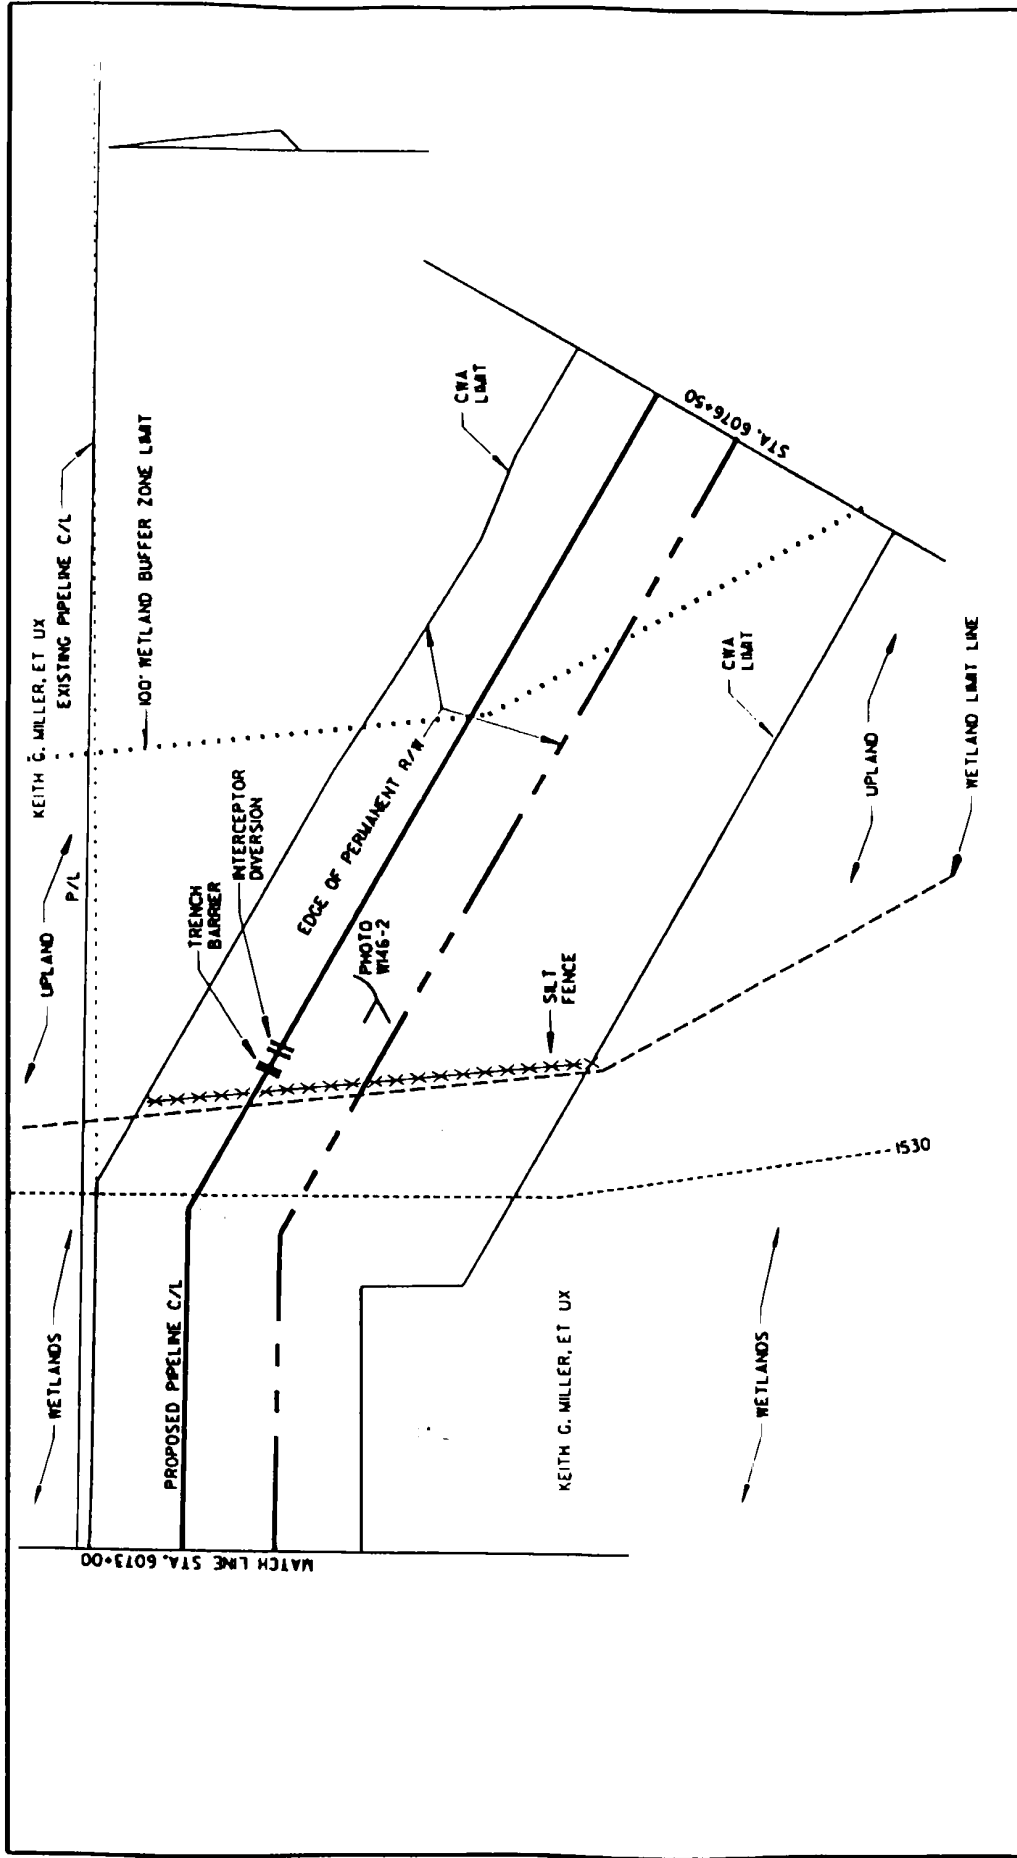

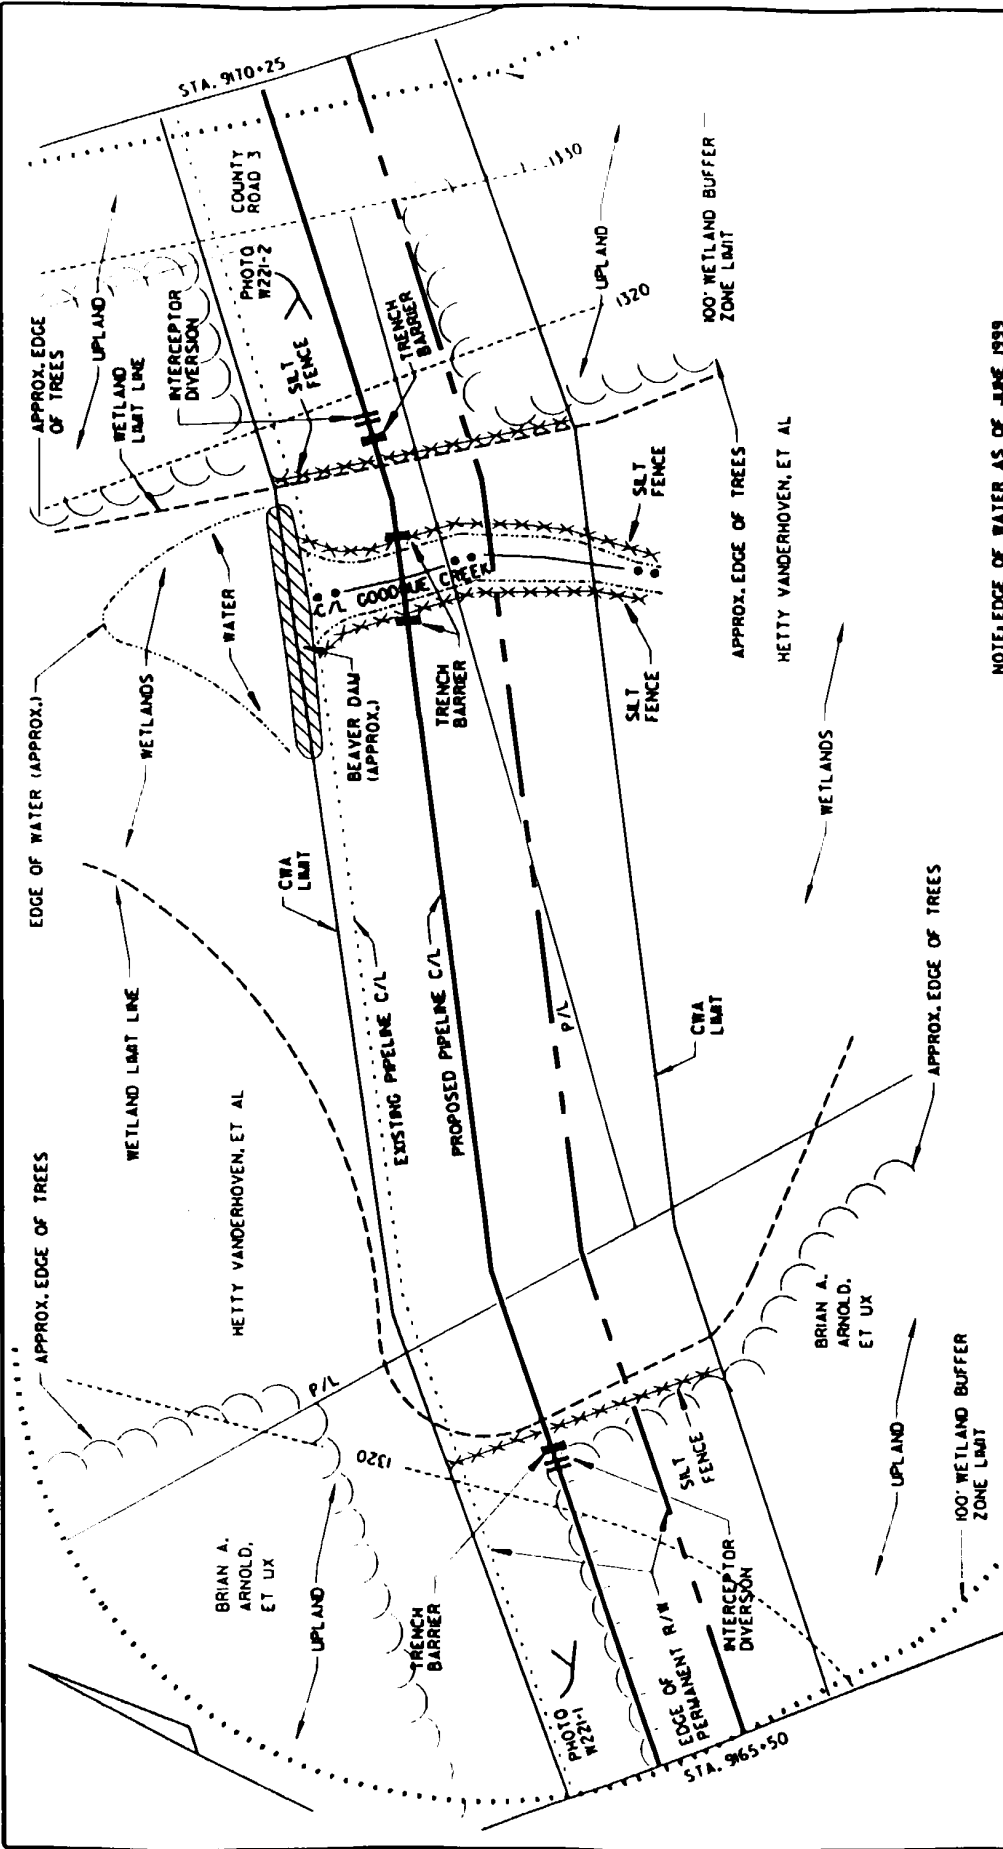


| | | |
|---------------------|---|--|
| <p>PREPARED BY:</p> | <p>MILLENNIUM PIPELINE COMPANY, L.P. NYSDEC REGULATED WETLANDS</p> | <p>WETLAND W146 (PV-12)</p> <p>CONSTRUCTION ALIGNMENT SHEET NO. 32</p> <p>TOWN OF PORTVILLE CATTARAUGUS COUNTY, NY</p> <p>DRAWING 97-299-A46 SCALE: 1"=50'</p> <p>CHK'D. BY: WJW CADD FILE: FIG32C</p> |
|---------------------|---|--|

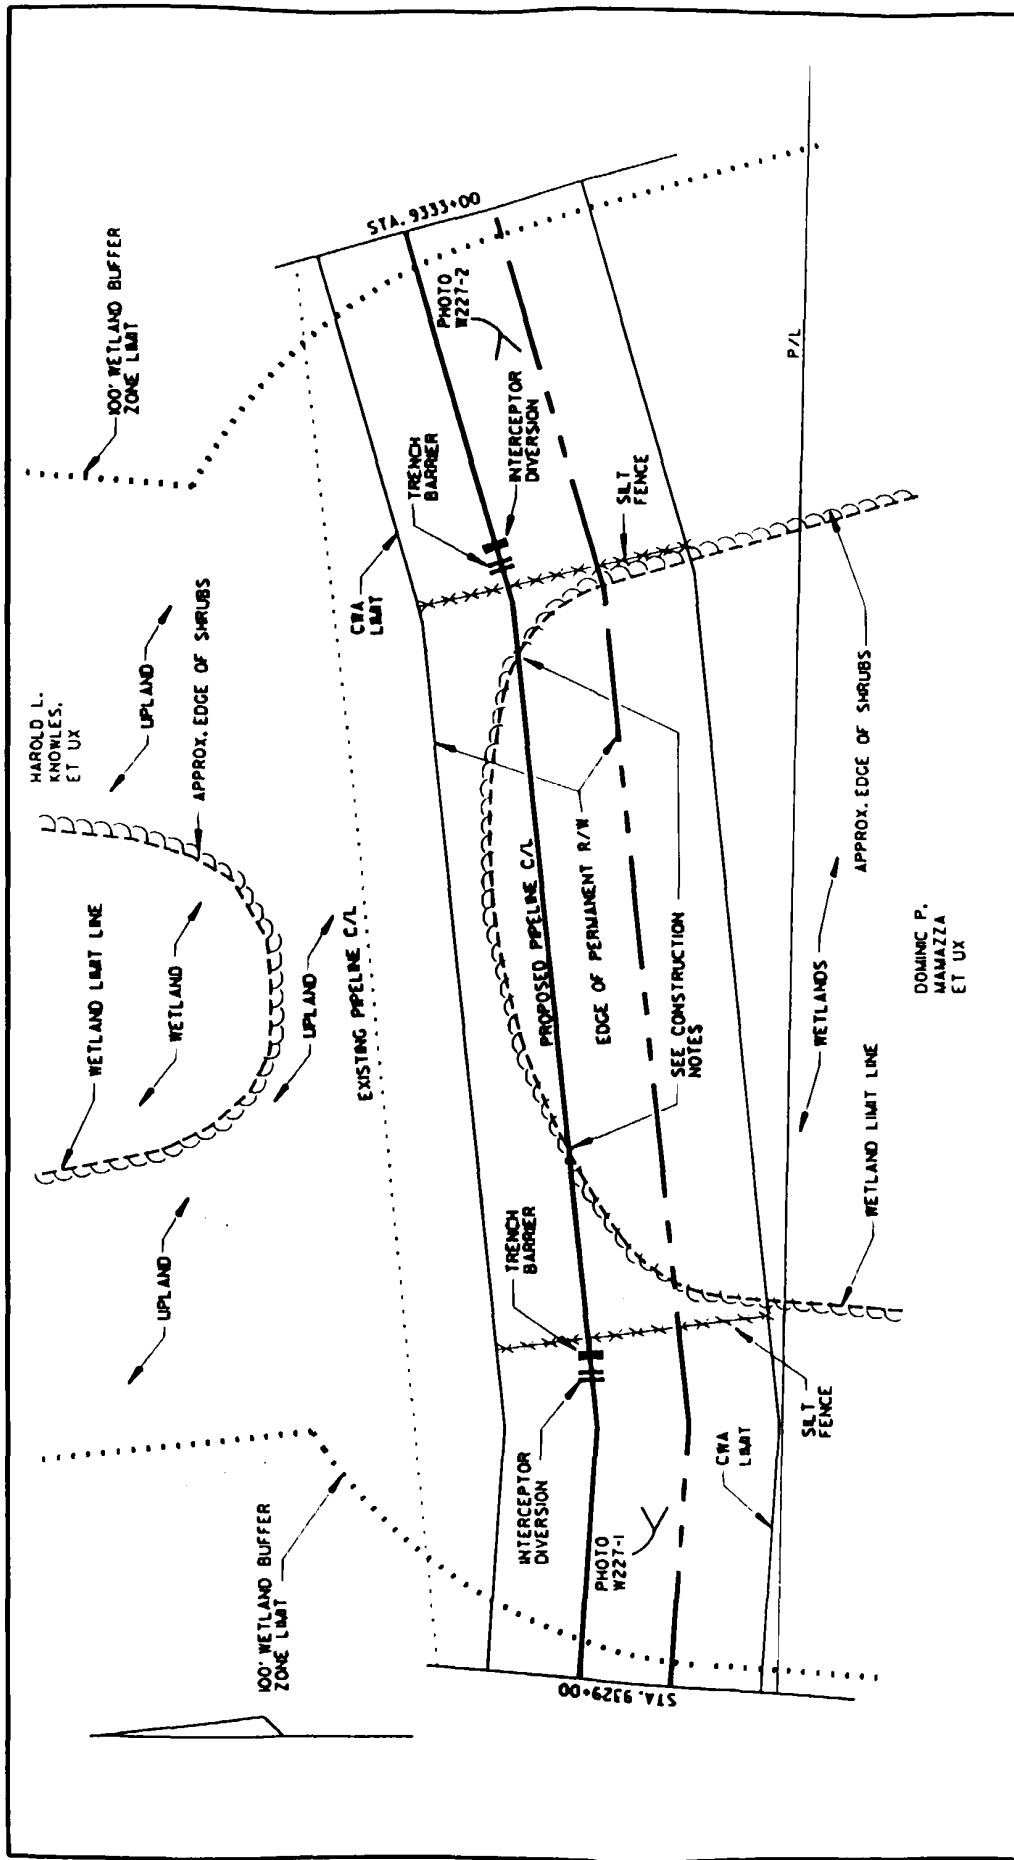

| | |
|---|---|
| <p>PREPARED BY:</p> <p>Millennium Pipeline Company, L.P. NYSDEC REGULATED WETLANDS</p> | <p>WETLAND W221(RB-8)</p> <p>CONSTRUCTION ALIGNMENT SHEET NO. 50</p> <p>TOWN OF RATHBONE STEBEN COUNTY, NY</p> <p>DRAWING 97-299- A47 SCALE: 1"=50' SHEET 1 OF 1</p> <p>DWG. BY: CAG CHK'D. BY: WJW CADD FILE: FIG50A</p> |
|---|---|



| | | | | |
|--|--|--|-------------------------------|-------------------------------------|
|  Consultants |  MILLENNIUM PIPELINE. | MILLENNIUM PIPELINE COMPANY, L.P. NYSDEC REGULATED WETLANDS | | |
| | | | | |
| | WETLAND W227 (CB-4) | | DRAWING 97-299- A48 | DWG. BY: CAG |
| | CONSTRUCTION ALIGNMENT SHEET NO. 51 TOWN OF THURSTON STEUBEN COUNTY, NY | | SCALE: 1"=50' SHEET 1 OF 1 | CHK'D. BY: WJW CADD FILE: FIG51A |

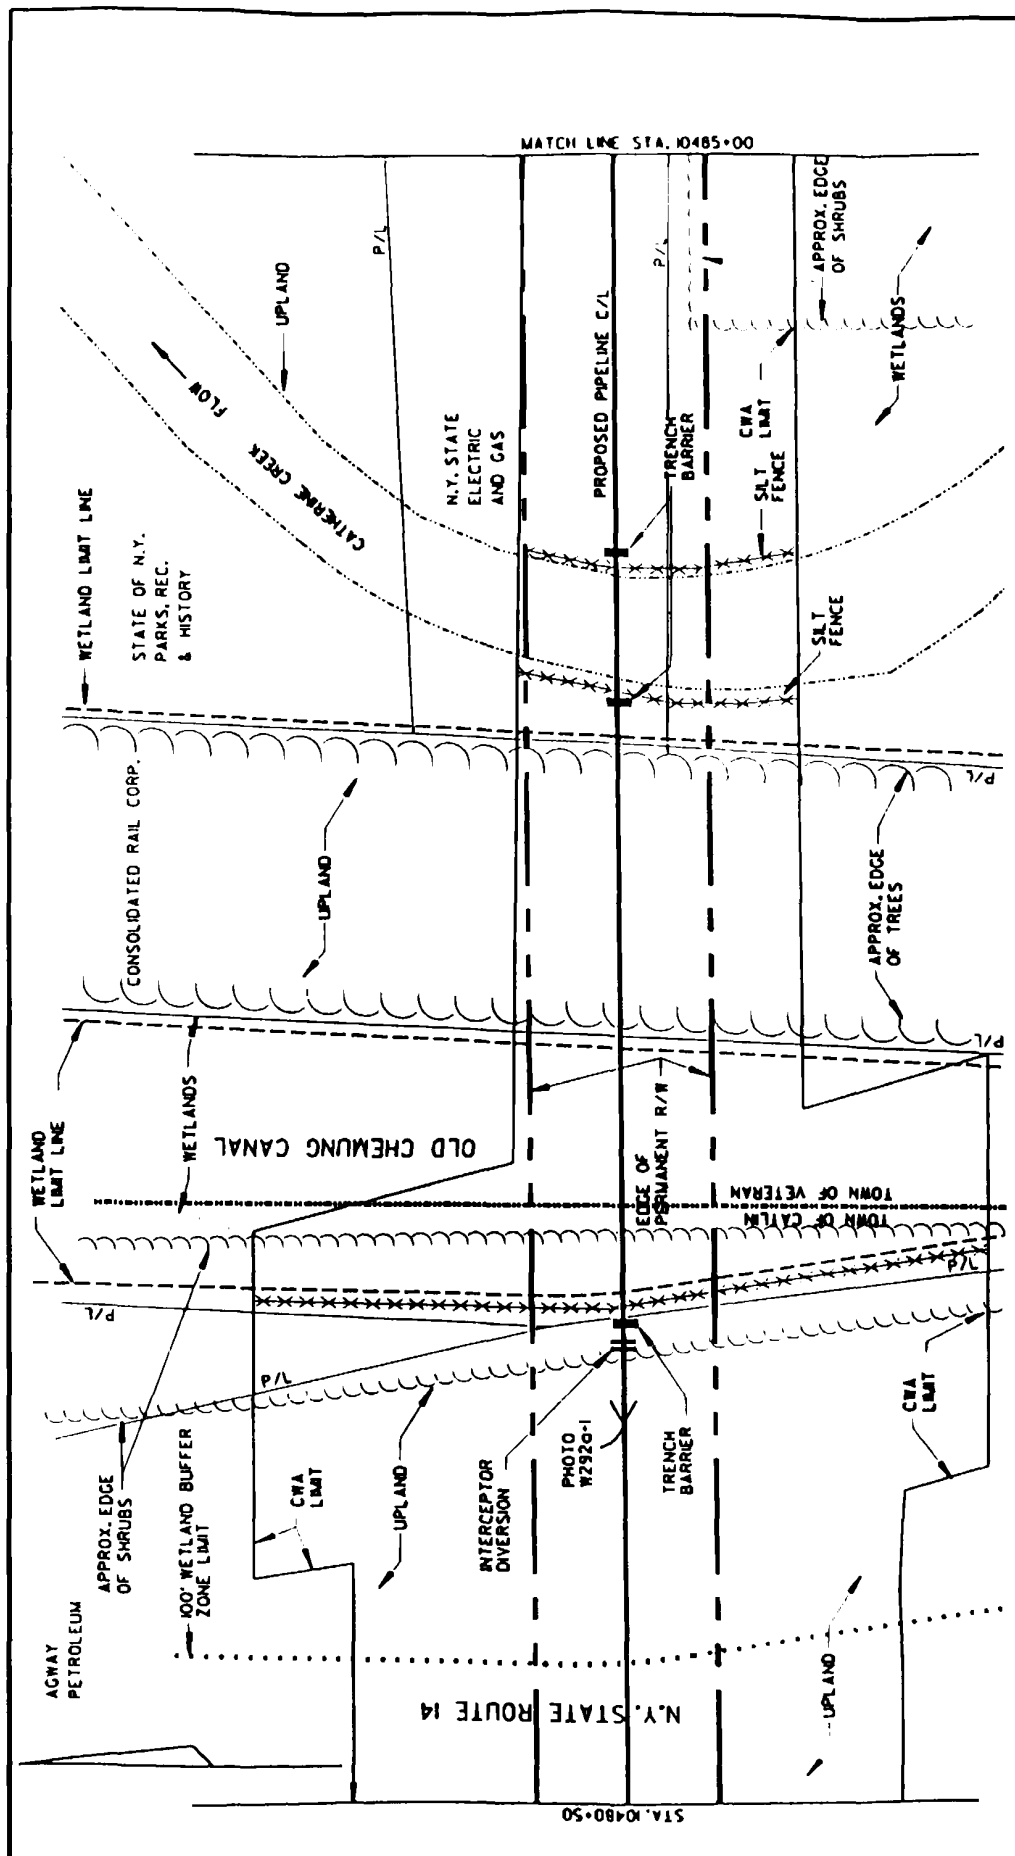

PREPARED BY:



WETLAND W2920 & W292B (HH-2)

CONSTRUCTION ALIGNMENT SHEET NO. 59
TOWN OF CATLIN & VETERAN
CHEMUNG COUNTY, NY

DRAWING 97-299- A49

DWG. BY: CAG

SCALE: 1"=50'


CHK'D. BY: WJW


SHEET 1 OF 2


CADD FILE: FIG59A



**MILLENNIUM
PIPELINE™**

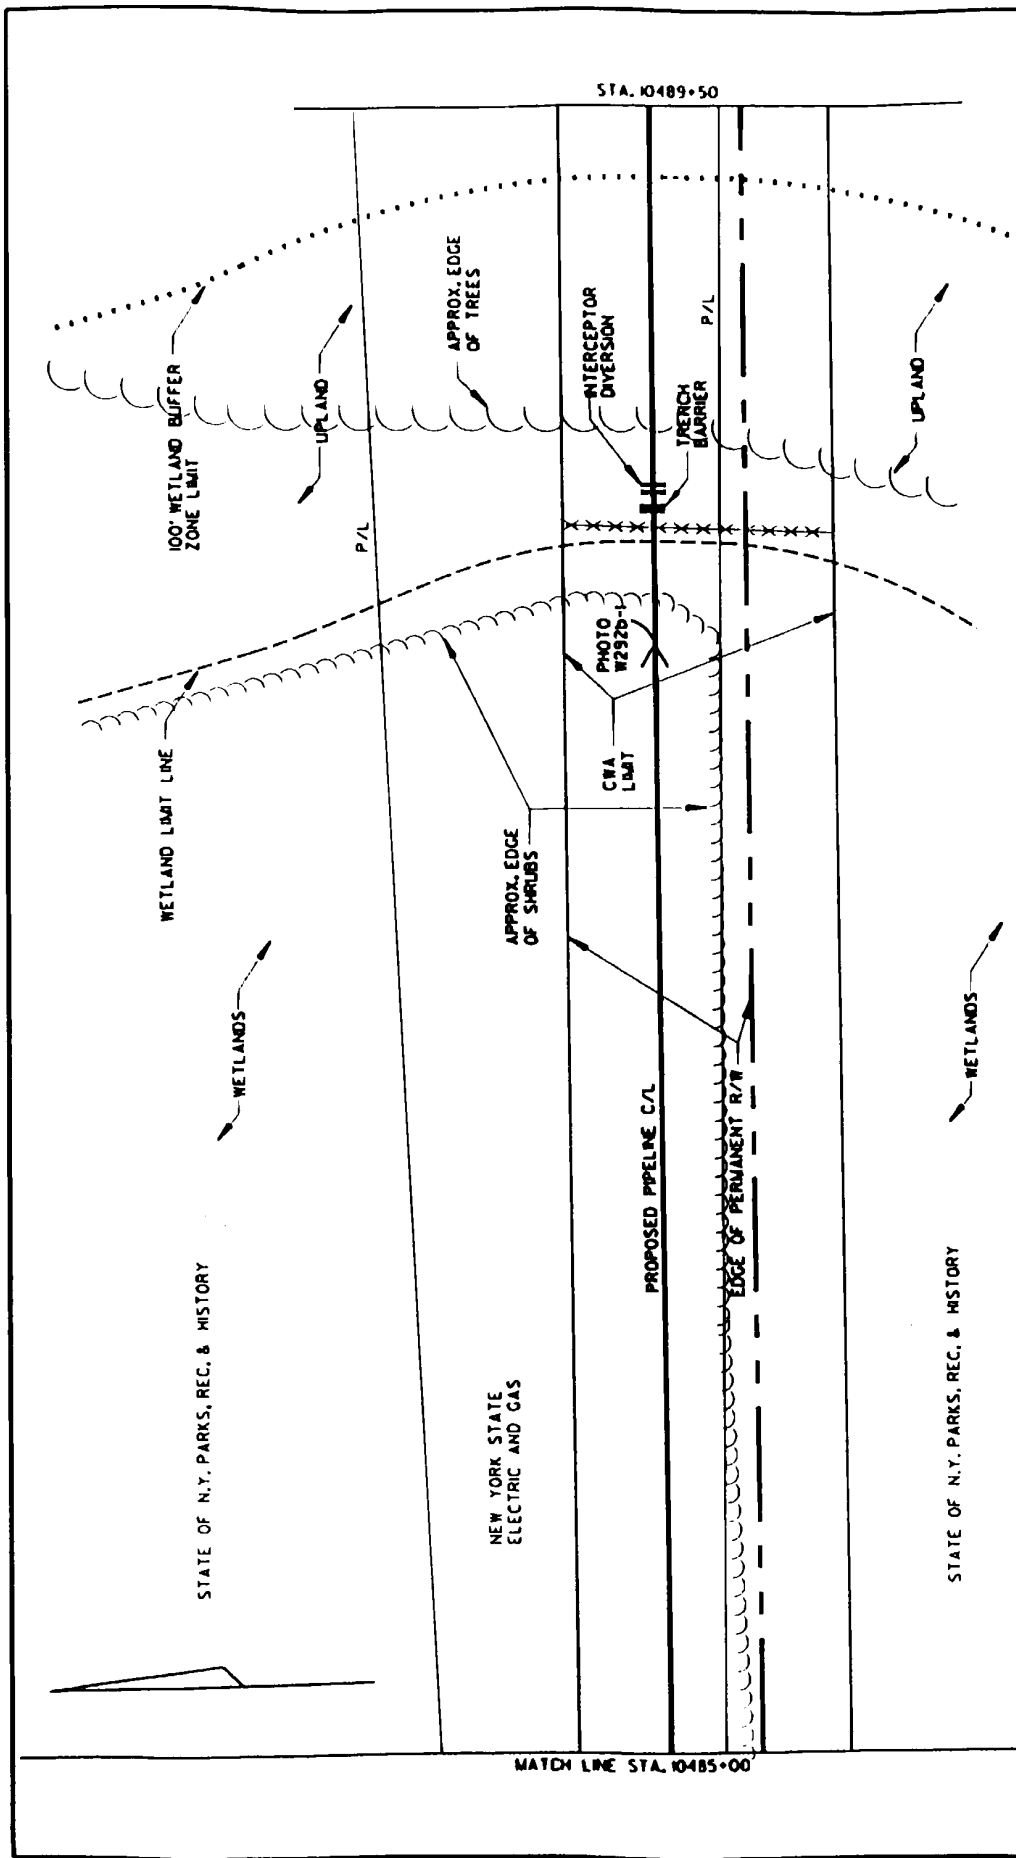
MILLENNIUM PIPELINE COMPANY, L.P.
NYSDEC REGULATED WETLANDS

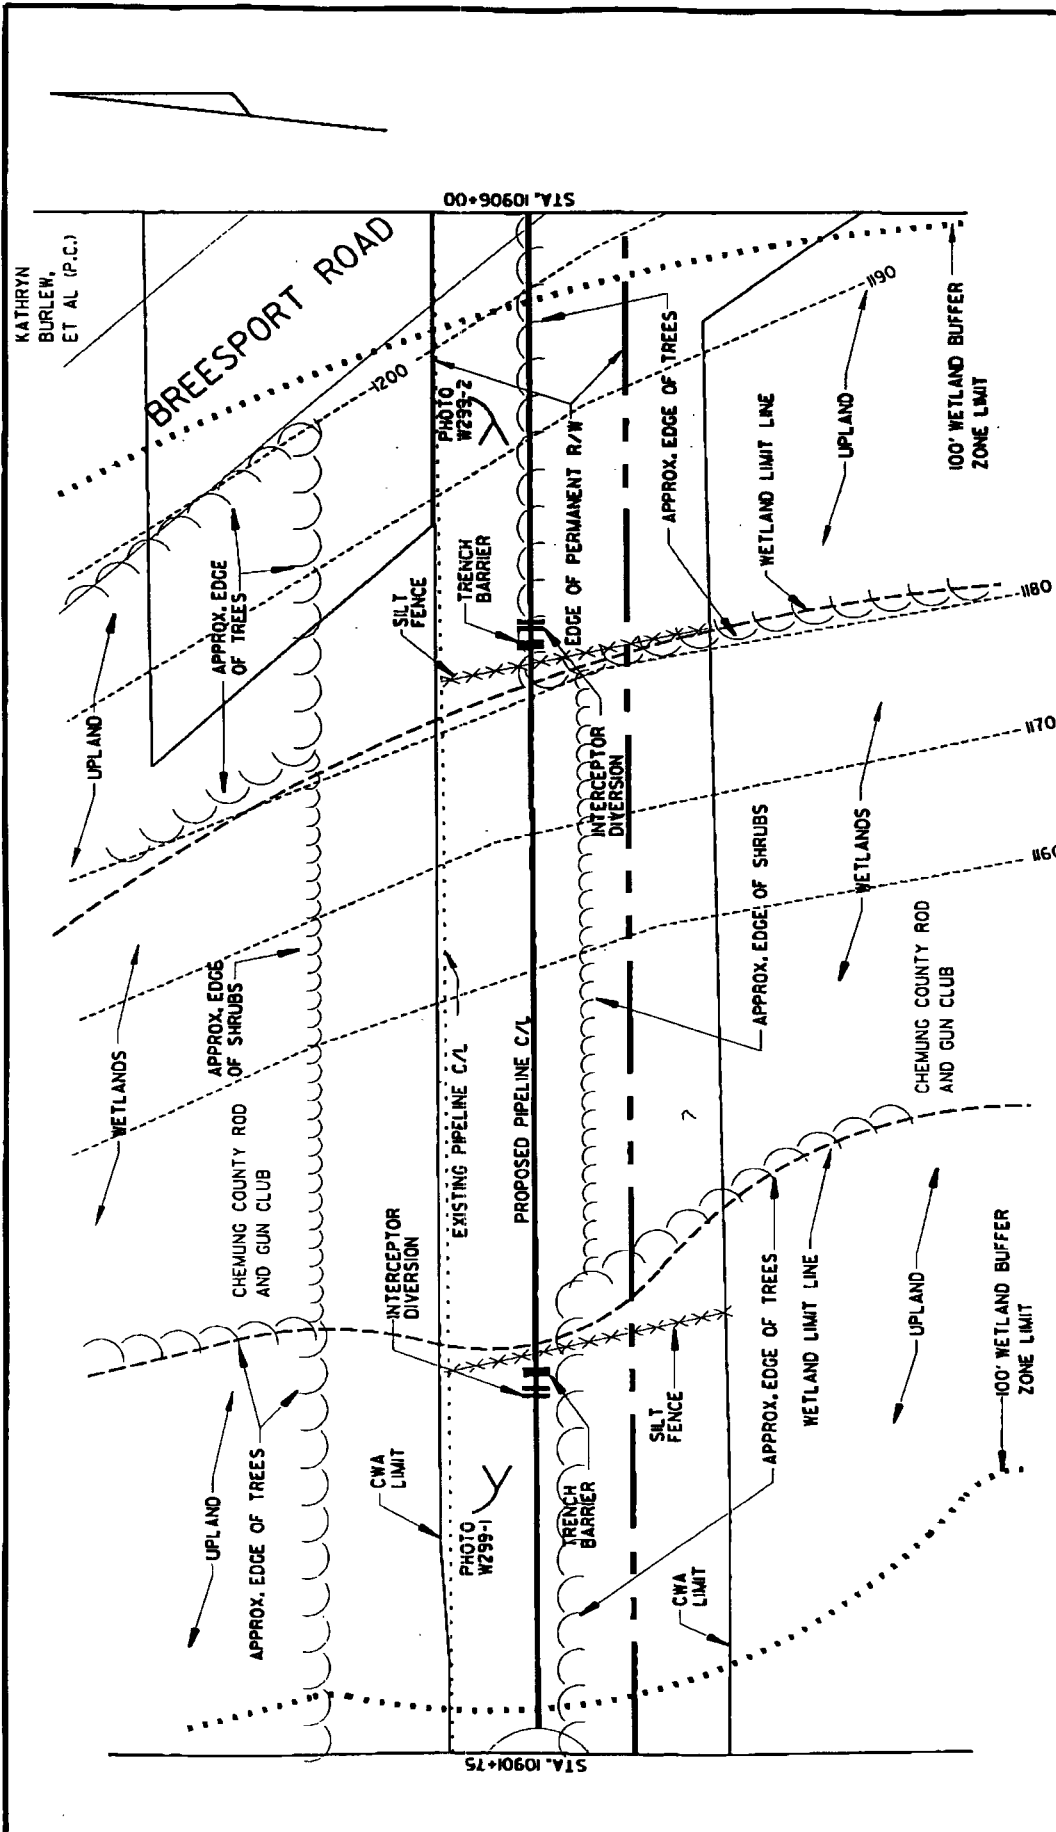


| | | | |
|---|----------------------------|--|--|
|  | MILLENNIUM PIPELINE | | WETLAND W292b (HH-2) |
| | PREPARED BY: | | CONSTRUCTION ALIGNMENT SHEET NO. 59 TOWN OF VETERAN CHEMUNG COUNTY, NY |
| MILLENNium PIPELINE COMPANY, L.P. NYSDEC REGULATED WETLANDS | | DRAWING 97-299- A50 SCALE: 1"=50' SHEET 2 OF 2 | DWG. BY: CAG CHK'D. BY: WJW CADD FILE: FIG59B |



| | | | | | |
|--------------|---|---|-------------------|--|--|
| PREPARED BY: |  |  | | | |
| | | | | | |
| | | | | | |
| | | | | | |
| | | WETLAND W299 (ER-1) | | | |
| | | CONSTRUCTION ALIGNMENT SHEET NO. 62 | | | |
| | | TOWN OF HORSEHEADS CHEMUNG COUNTY, NY | | | |
| | | DRAWING 97-299- A51 | DWG. BY: CAG | | |
| | | SCALE: 1"=50' | CHK'D. BY: WJW | | |
| | | SHEET 1 OF 1 | CADD FILE: FIG62A | | |
| | | MILLENNIUM PIPELINE COMPANY, L.P. NYSDEC REGULATED WETLANDS | | | |

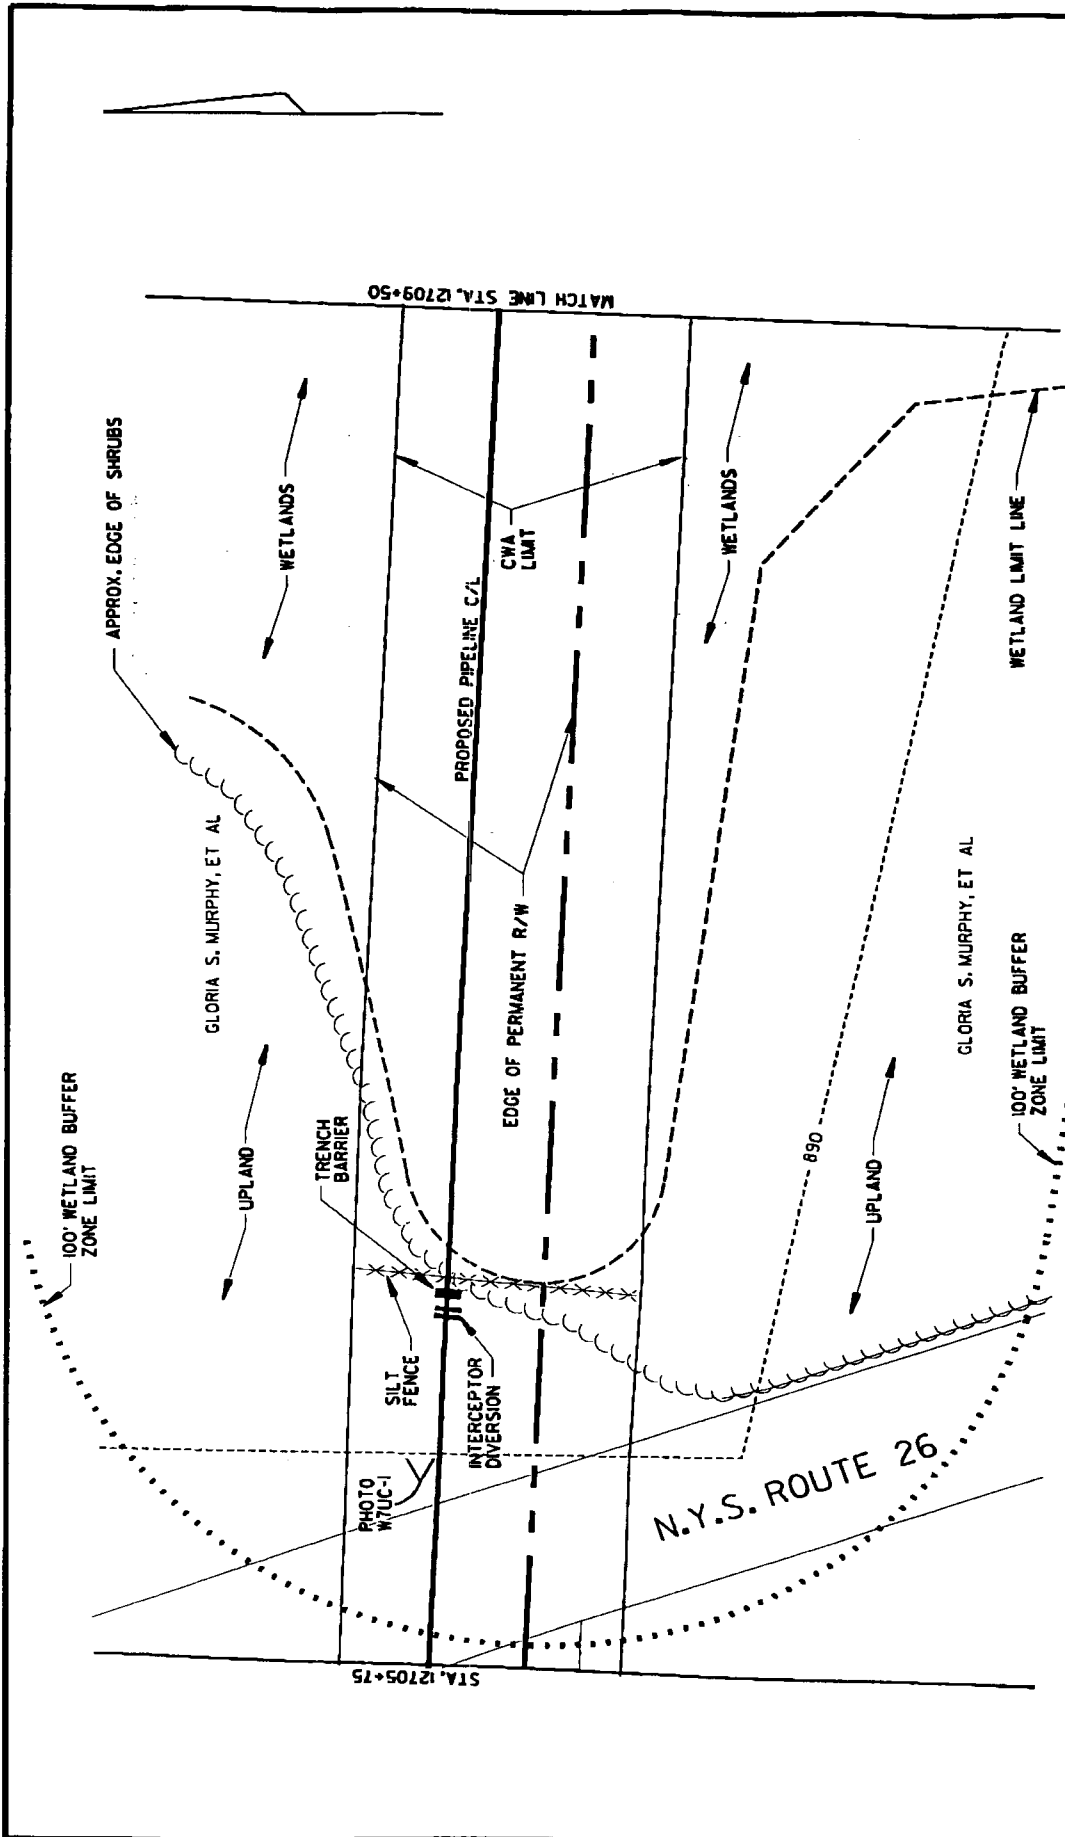

PREPARED BY:

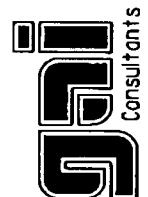


MILLENNIUM PIPELINE COMPANY, LP.
NYSDEC REGULATED WETLANDS


WETLAND W7UC (ME-4)

CONSTRUCTION ALIGNMENT SHEET NO. 73
TOWN OF MAINE
BROOME COUNTY, NY

| | | |
|---------------------|----------------|-------------------|
| DWG. BY: CAG | CHK'D. BY: WJW | CADD FILE: FIG73A |
| DRAWING 97-299- A52 | | |
| SCALE: 1"=50' | | |
| SHEET 1 OF 2 | | |

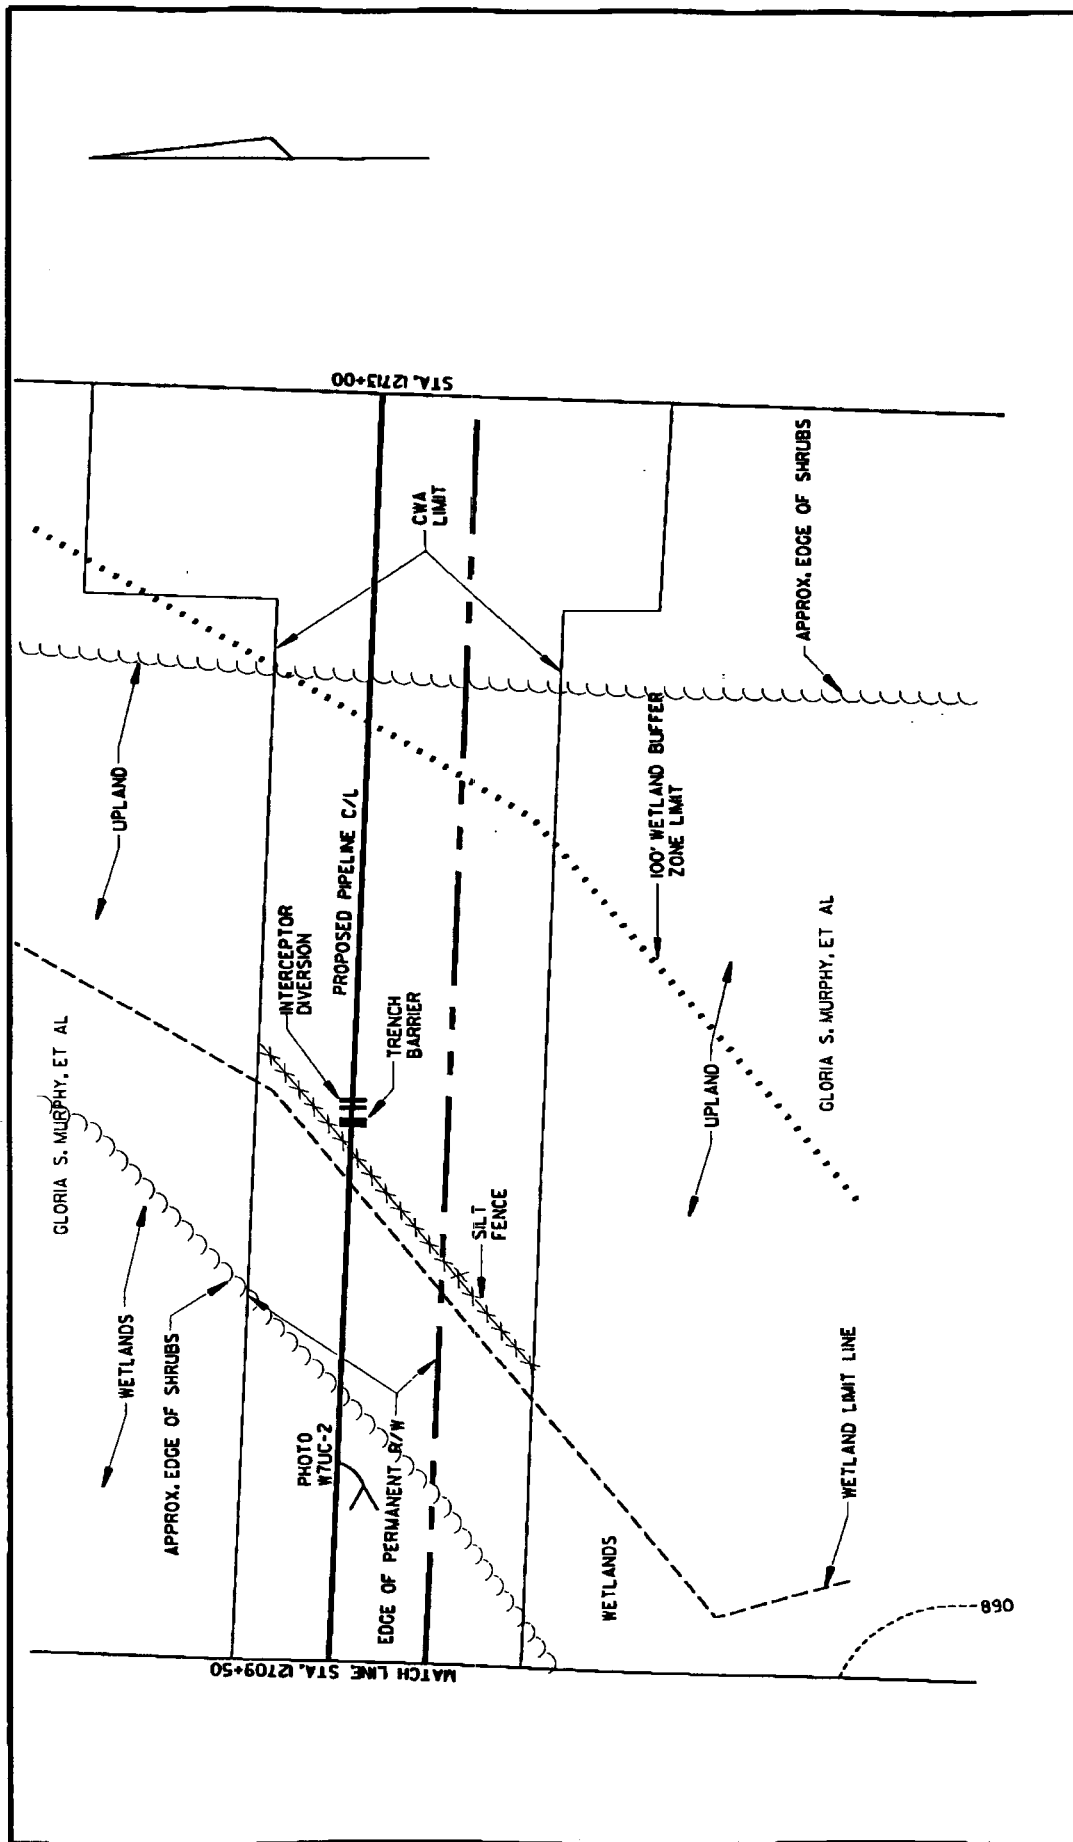

PREPARED BY:

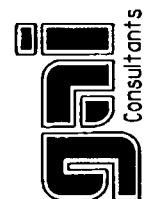



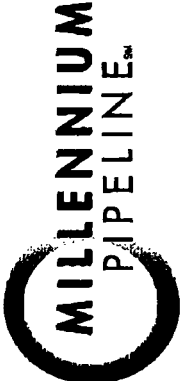
MILLENNIUM PIPELINE COMPANY, L.P.
NYSDEC REGULATED WETLANDS


WETLAND W7UC (ME-4)

CONSTRUCTION ALIGNMENT SHEET NO. 73
TOWN OF MAINE
BROOME COUNTY, NY


DRAWING 97-299-A53
SCALE: 1"=50'
SHEET 2 OF 2
DWG. BY: CAG
CHK'D. BY: WJW
CADD FILE: FIG73B

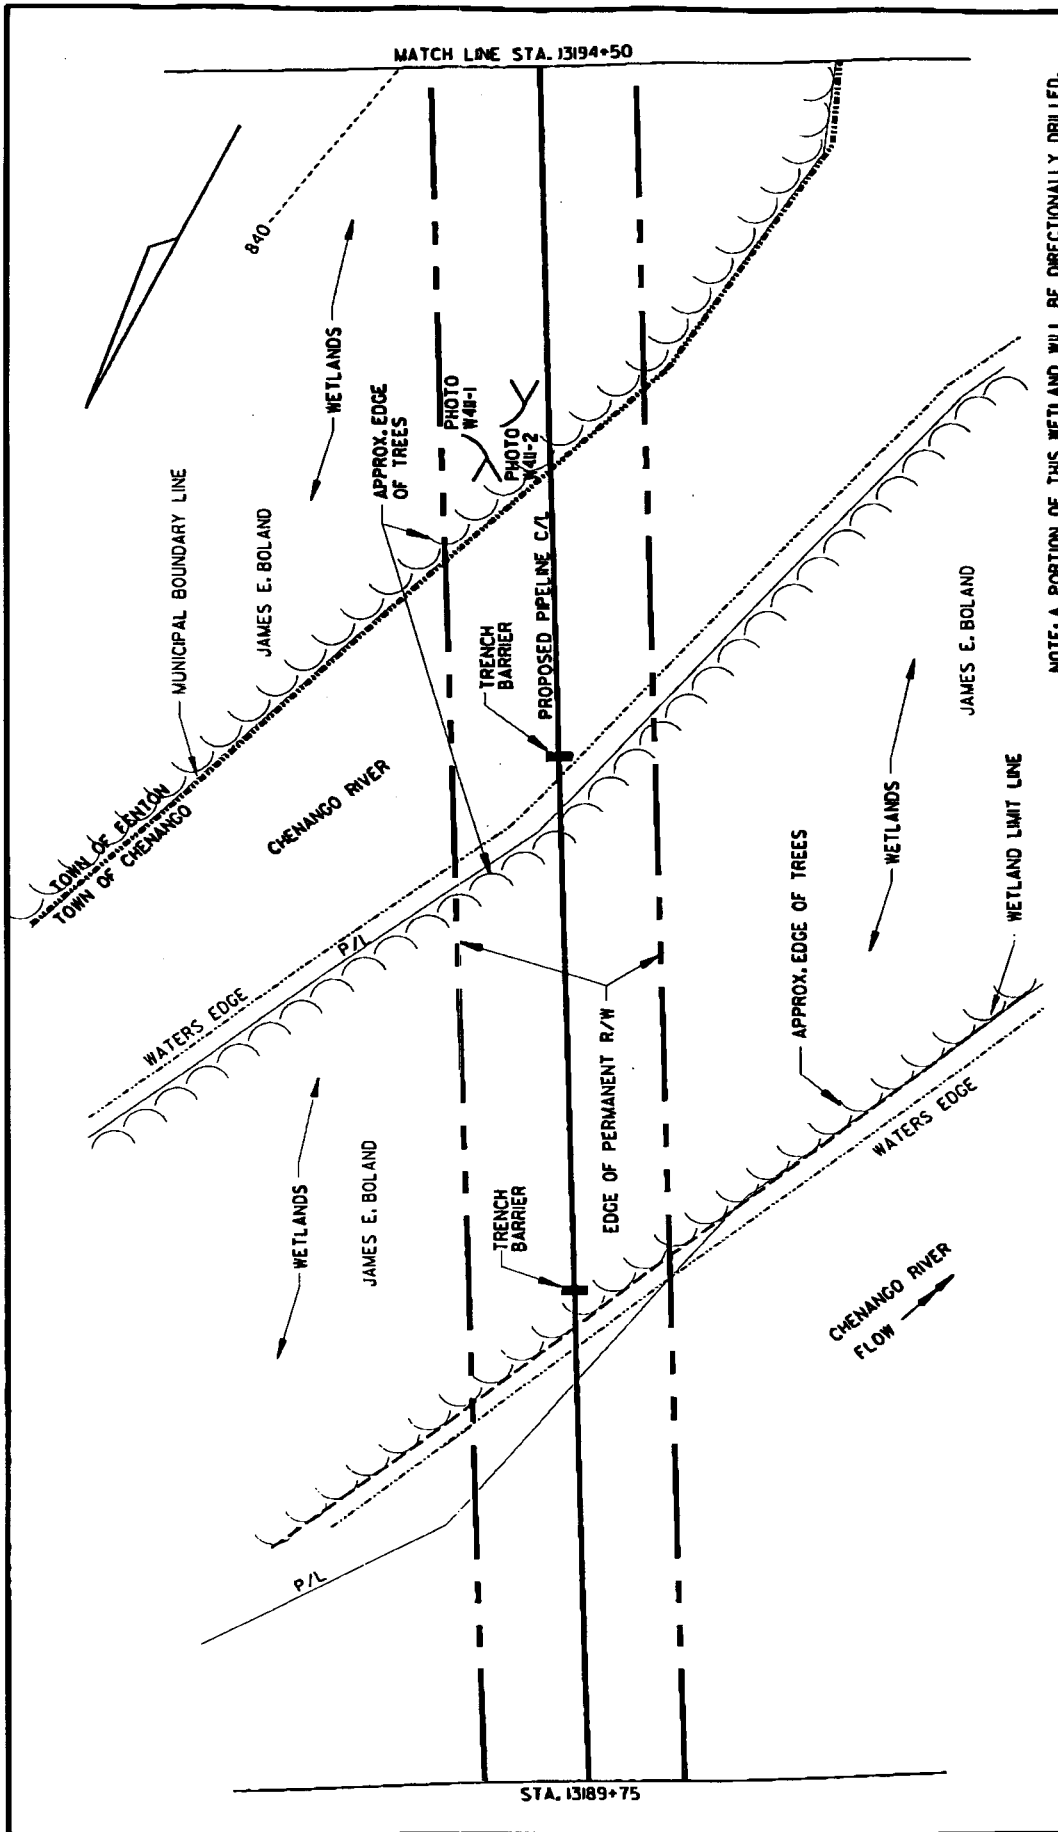


| | | | | | |
|---|---|--|---|--|---|
| PREPARED BY:  |  | | DRAWING 97-299-A54 SCALE: 1"=50' SHEET 1 OF 3 | | DWG. BY: CAG CHK'D. BY: WJW CADD FILE: FIG77A |
| | WETLAND W411 & W412 (CC-12) | | CONSTRUCTION ALIGNMENT SHEET NO. 77 TOWN OF CHENANGO & FENTON BROOME COUNTY, NY | | |

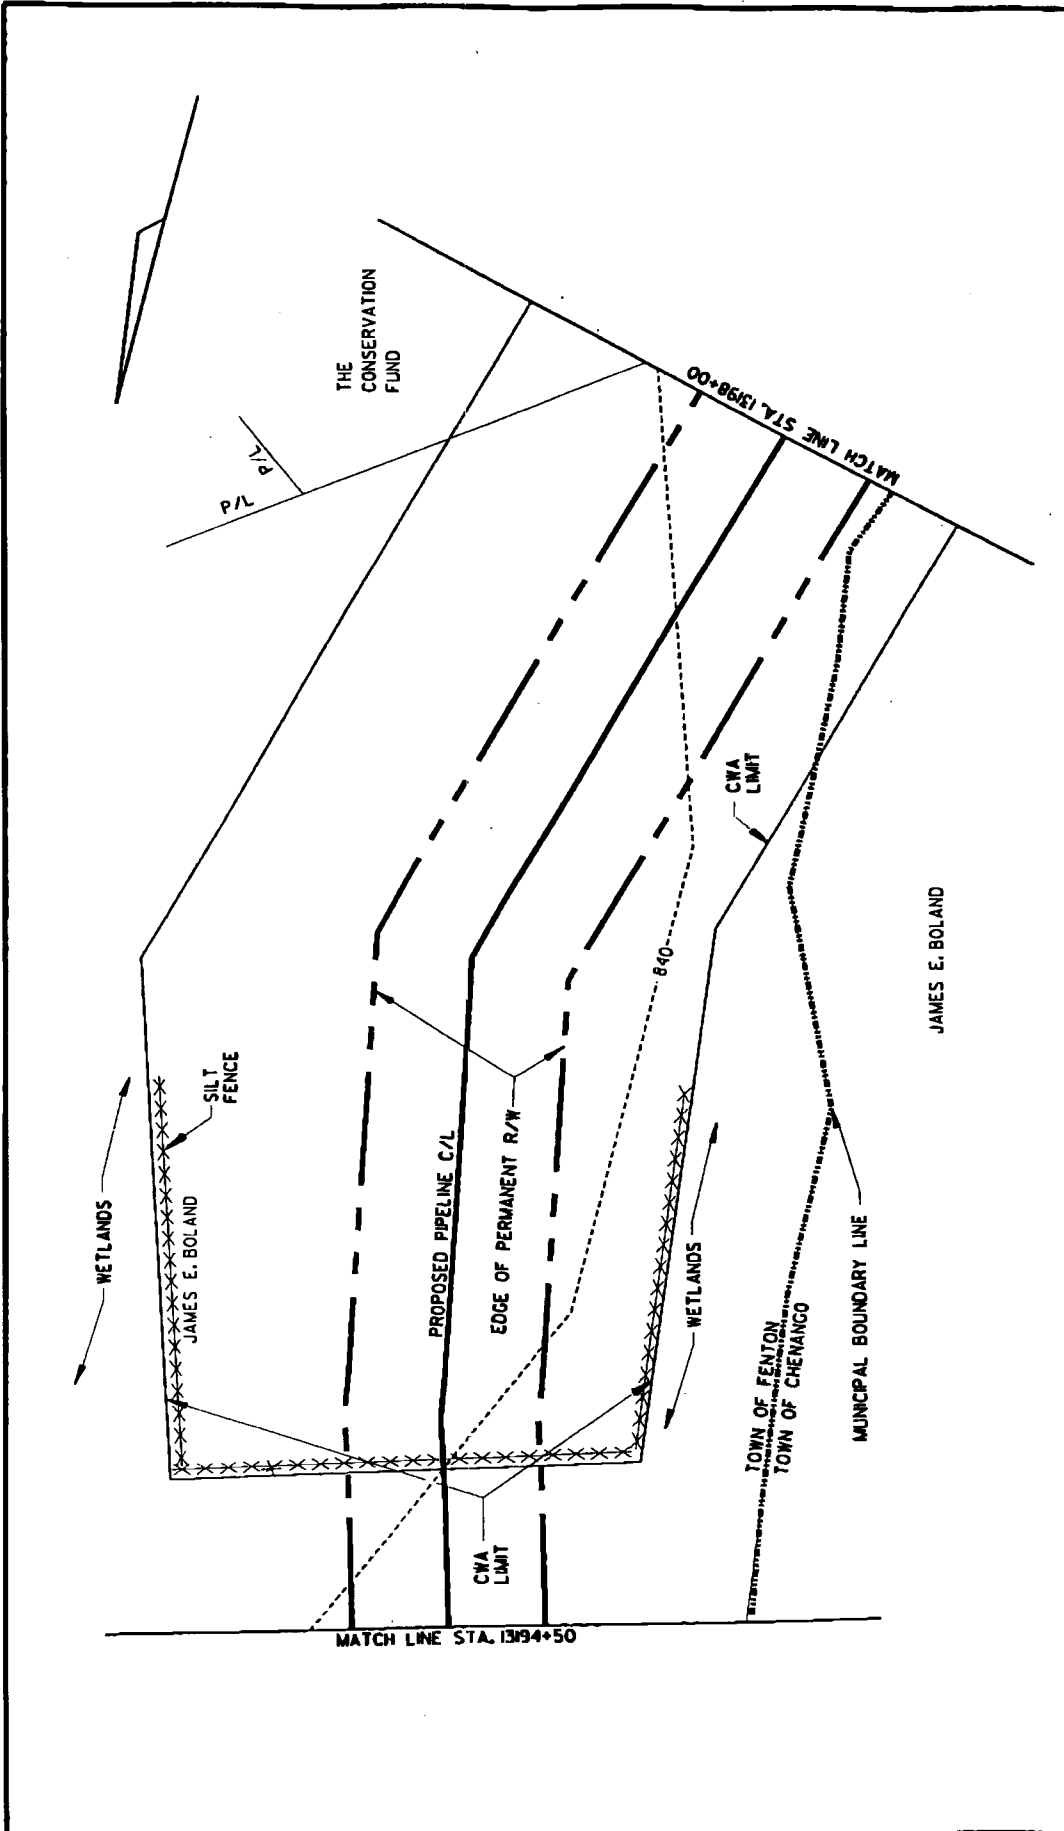

| | |
|---|---|
| <p>WETLAND W411 & W412 (CC-12)</p> <p>CONSTRUCTION ALIGNMENT SHEET NO. 77</p> <p>TOWN OF CHENANGO, FENTON</p> <p>BROOME CO., NY</p> | <p>DWG. BY: CAG</p> <p>CHK'D. BY: WJW</p> <p>CADD FILE: FIG77B</p> |
| <p>MILLENNIUM PIPELINE™</p> | <p>MILLENNIUM PIPELINE COMPANY, L.P.</p> <p>NYSDEC REGULATED WETLANDS</p> |
| <p>PREPARED BY:</p> <p>Gai Consultants</p> | <p>DRAWING 97-299-A55</p> <p>SCALE: 1"=50'</p> <p>SHEET 2 OF 3</p> |

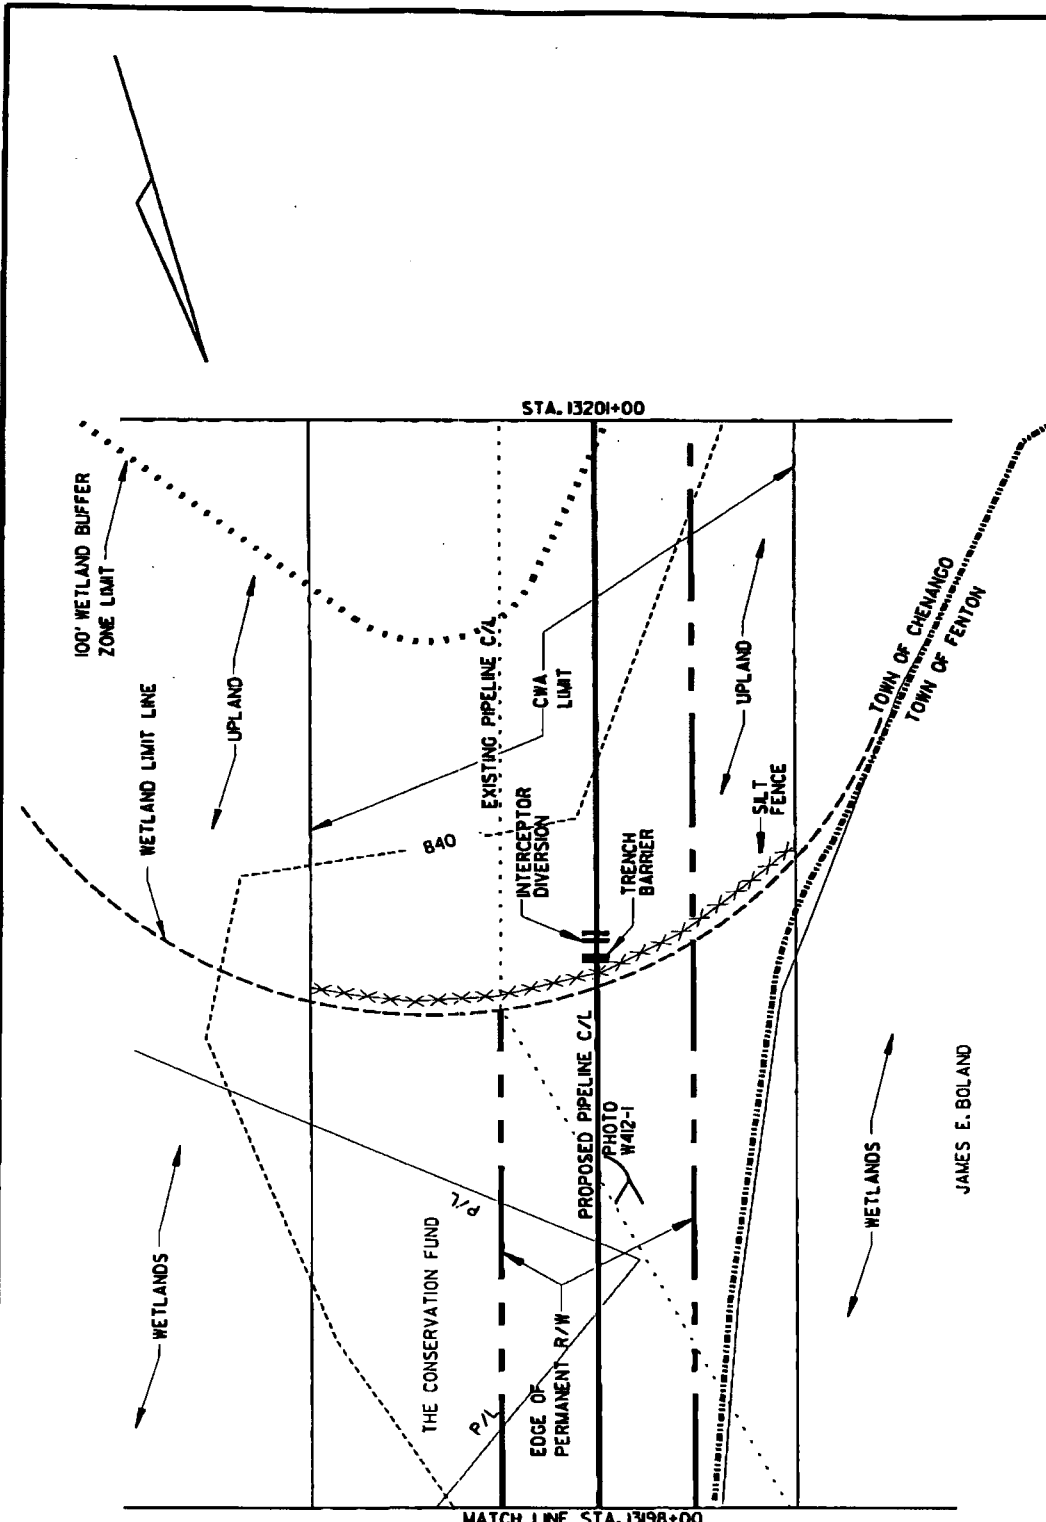

PREPARED BY:

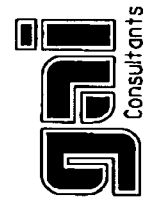


| | |
|--|-------------------|
| WETLAND W411 & W412 (CC-12) | |
| CONSTRUCTION ALIGNMENT SHEET NO. 77 | |
| TOWN OF CHENANGO, FENTON BROOME CO., NY | |
| DRAWING 97-299- A56 | DWG. BY: CAG |
| SCALE: 1"=50' | CHK'D. BY: WJW |
| SHEET 3 OF 3 | CADD FILE: FIG77C |



MILLENNIUM PIPELINE COMPANY, L.P.
NYSDEC REGULATED WETLANDS

JAMES E. BOLAND

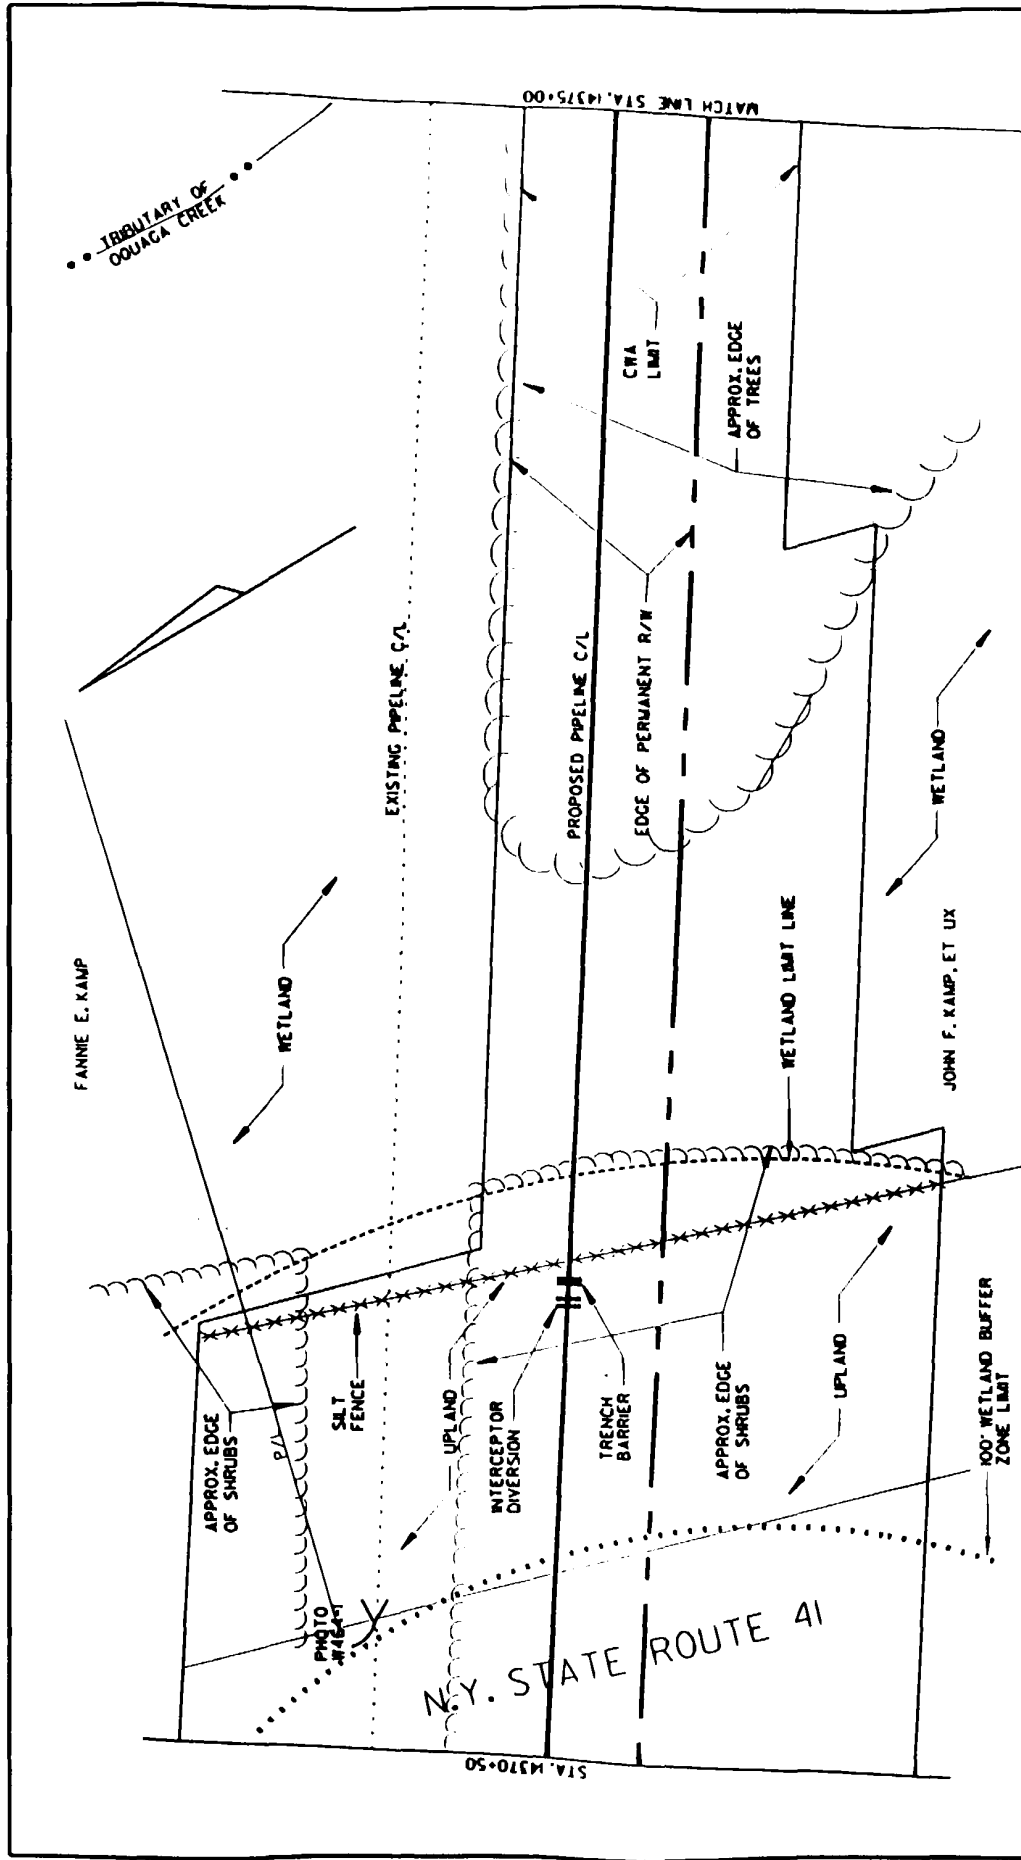


PREPARED BY:




WETLAND W464 (DEC OOUAGA)



CONSTRUCTION ALIGNMENT SHEET NO. 84
TOWN OF SANFORD
BROOME COUNTY, NY
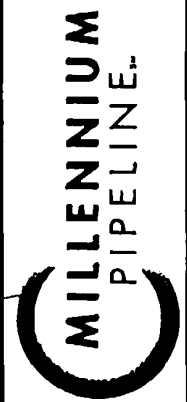
| | |
|-------------------|--------------|
| DWG. BY: CAG | SHEET 1 OF 4 |
| CHK'D. BY: WJW | |
| CADD FILE: FIG84A | |

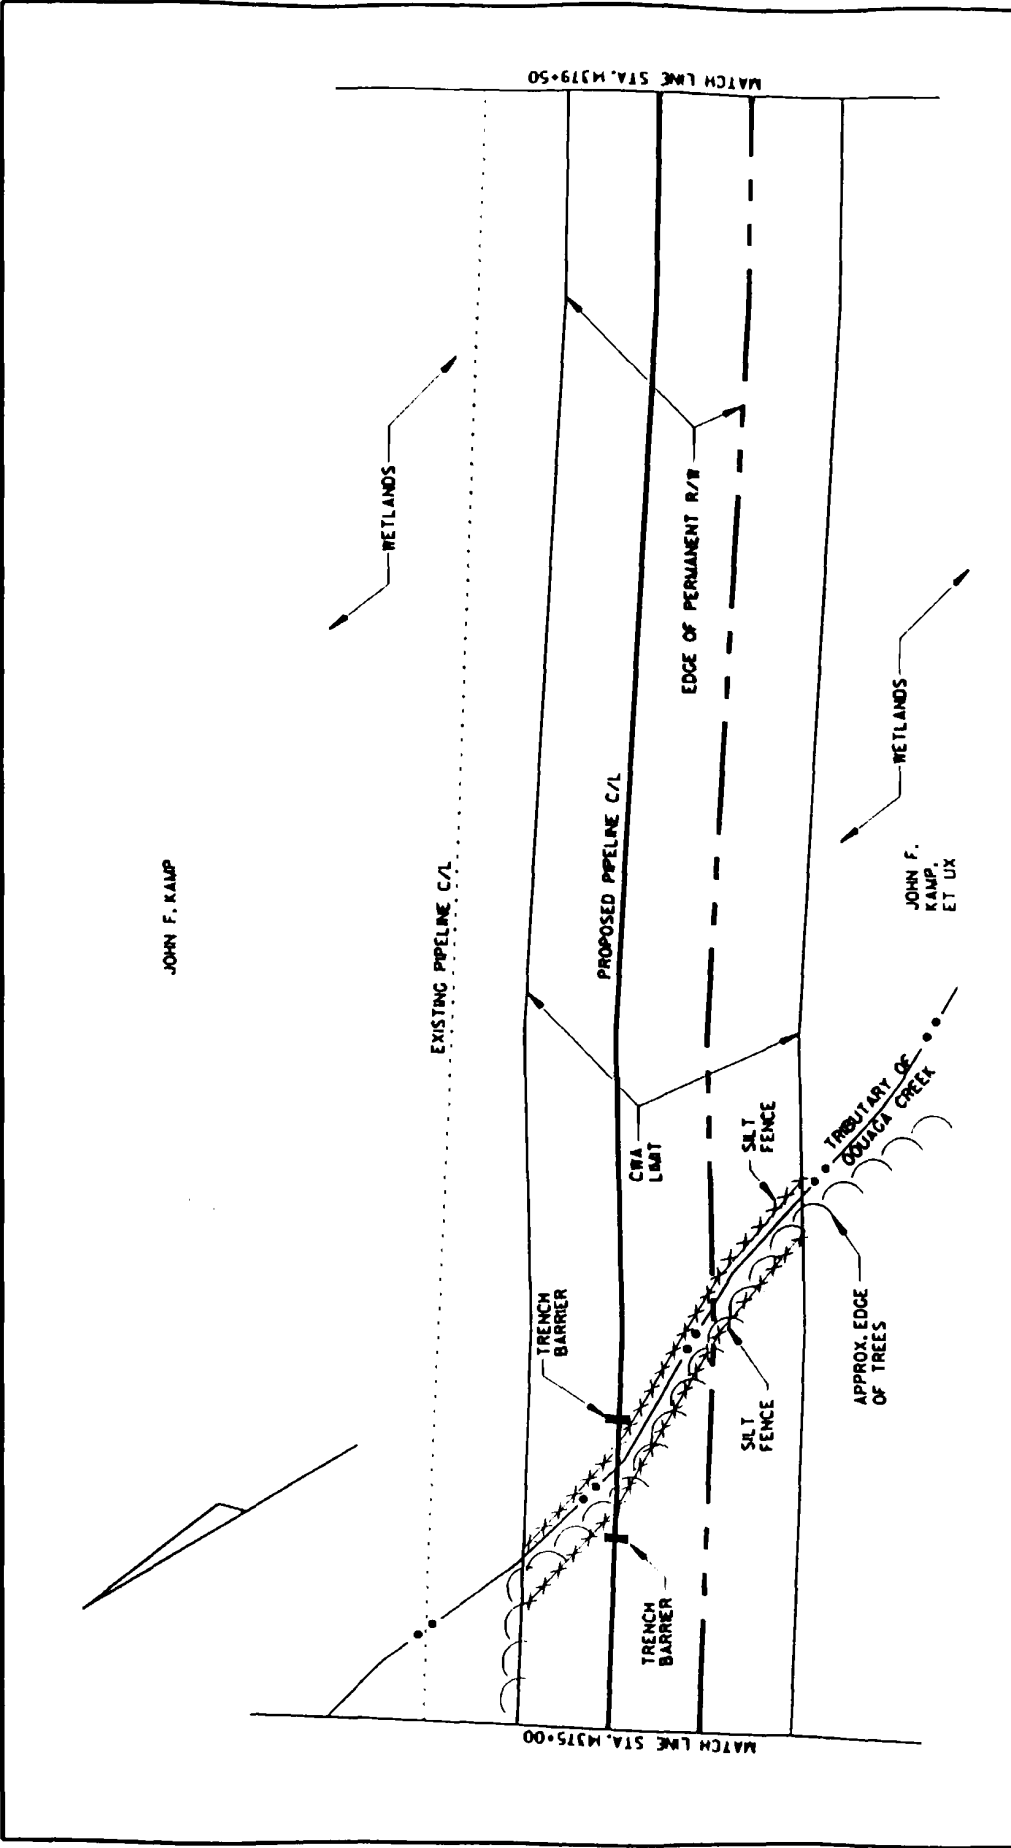



MILLENNIUM PIPELINE COMPANY, L.P.
NYSDEC REGULATED WETLANDS




| | | | | |
|---|---|---------------------|---|--|
|  |  | | WETLAND W464 (DEC OQUAGA) | |
| | MILLENNIUM PIPELINE COMPANY, L.P. NYSDEC REGULATED WETLANDS | | CONSTRUCTION ALIGNMENT SHEET NO. 84 TOWN OF SANFORD BROOME COUNTY, NY | |
| | | DRAWING 97-299- A58 | DWG. BY: CAG | |
| | | SCALE: 1"=50' | CHK'D. BY: WJW | |
| | | SHEET 2 OF 4 | CADD FILE: FIG84B | |

PREPARED BY:

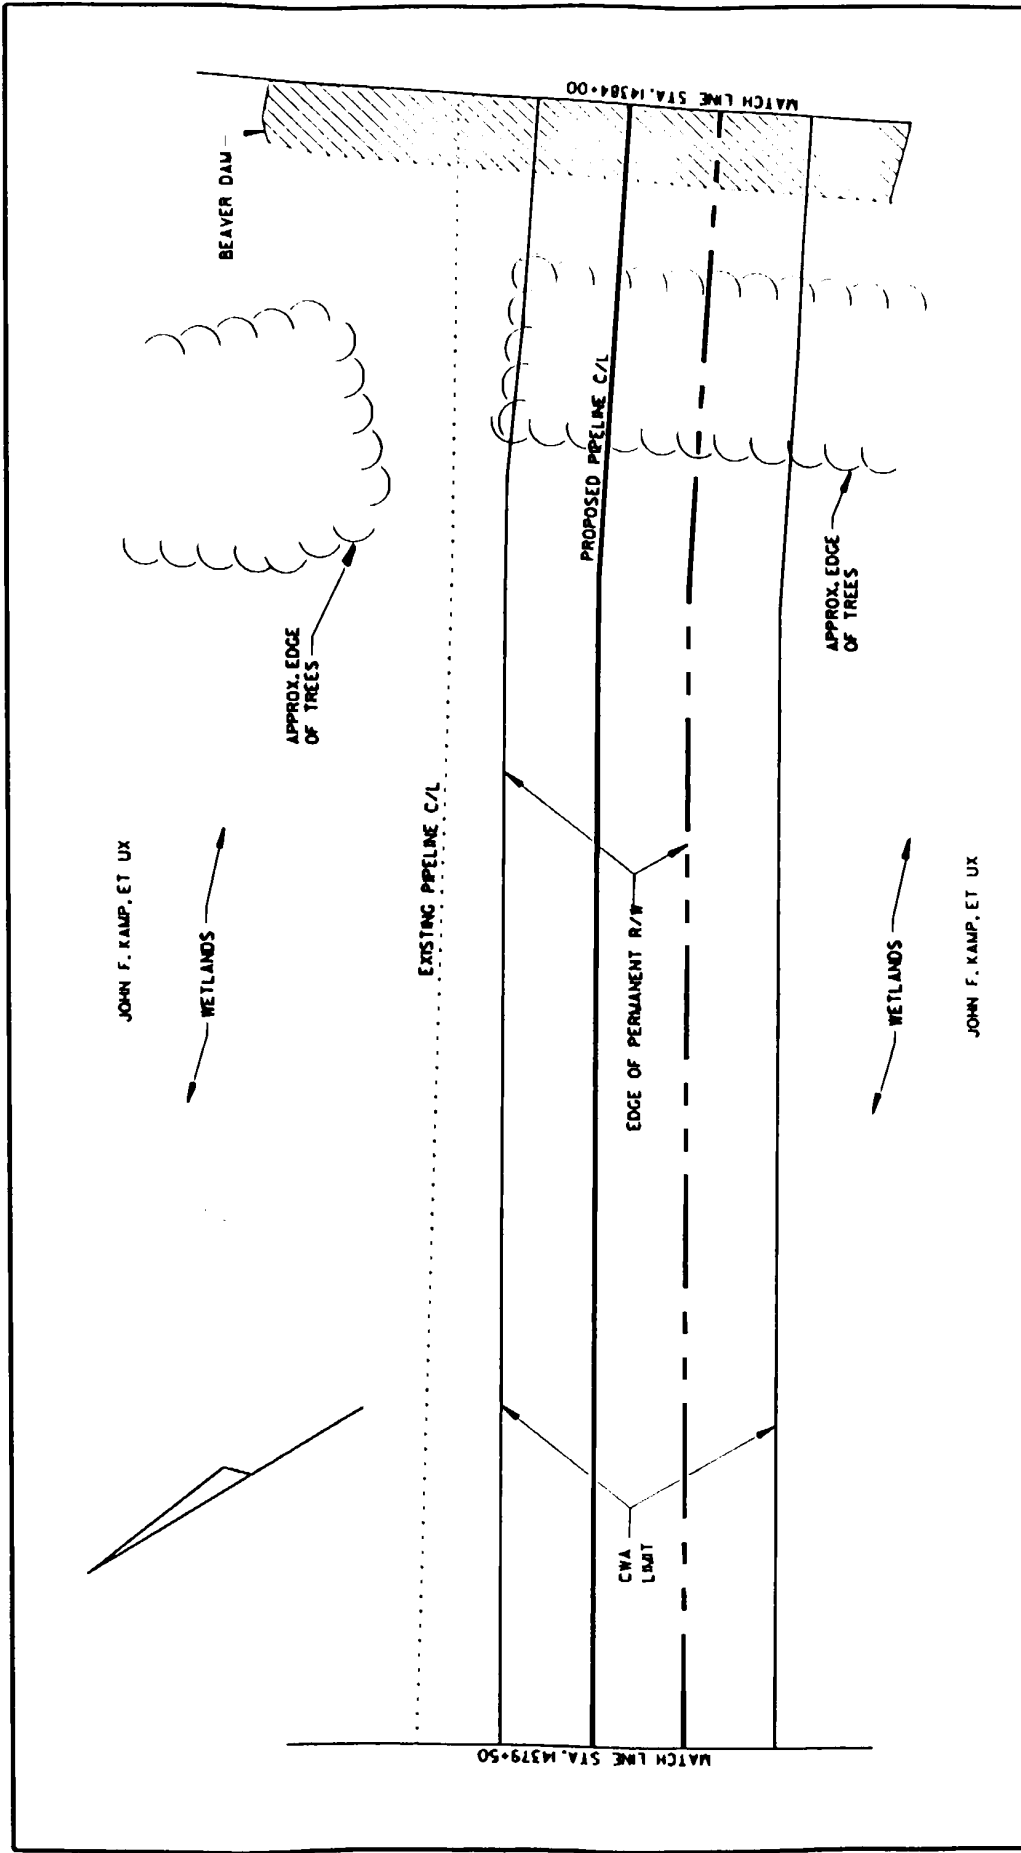

| | | | | |
|---|---|---|--|--|
| PREPARED BY: |  | WETLAND W464 (DEC 00UAGA) | | |
| MILLENNIUM PIPELINE™ MILLENNIUM PIPELINE COMPANY, L.P. NYSDEC REGULATED WETLANDS | | CONSTRUCTION ALIGNMENT SHEET NO. 84 TOWN OF SANFORD BROOME COUNTY, NY | | |
| DRAWING 97-299-A59 SCALE: 1"=50' SHEET 3 OF 4 | | DWG. BY: CAG CHK'D. BY: WJW CADD FILE: FIG84C | | |

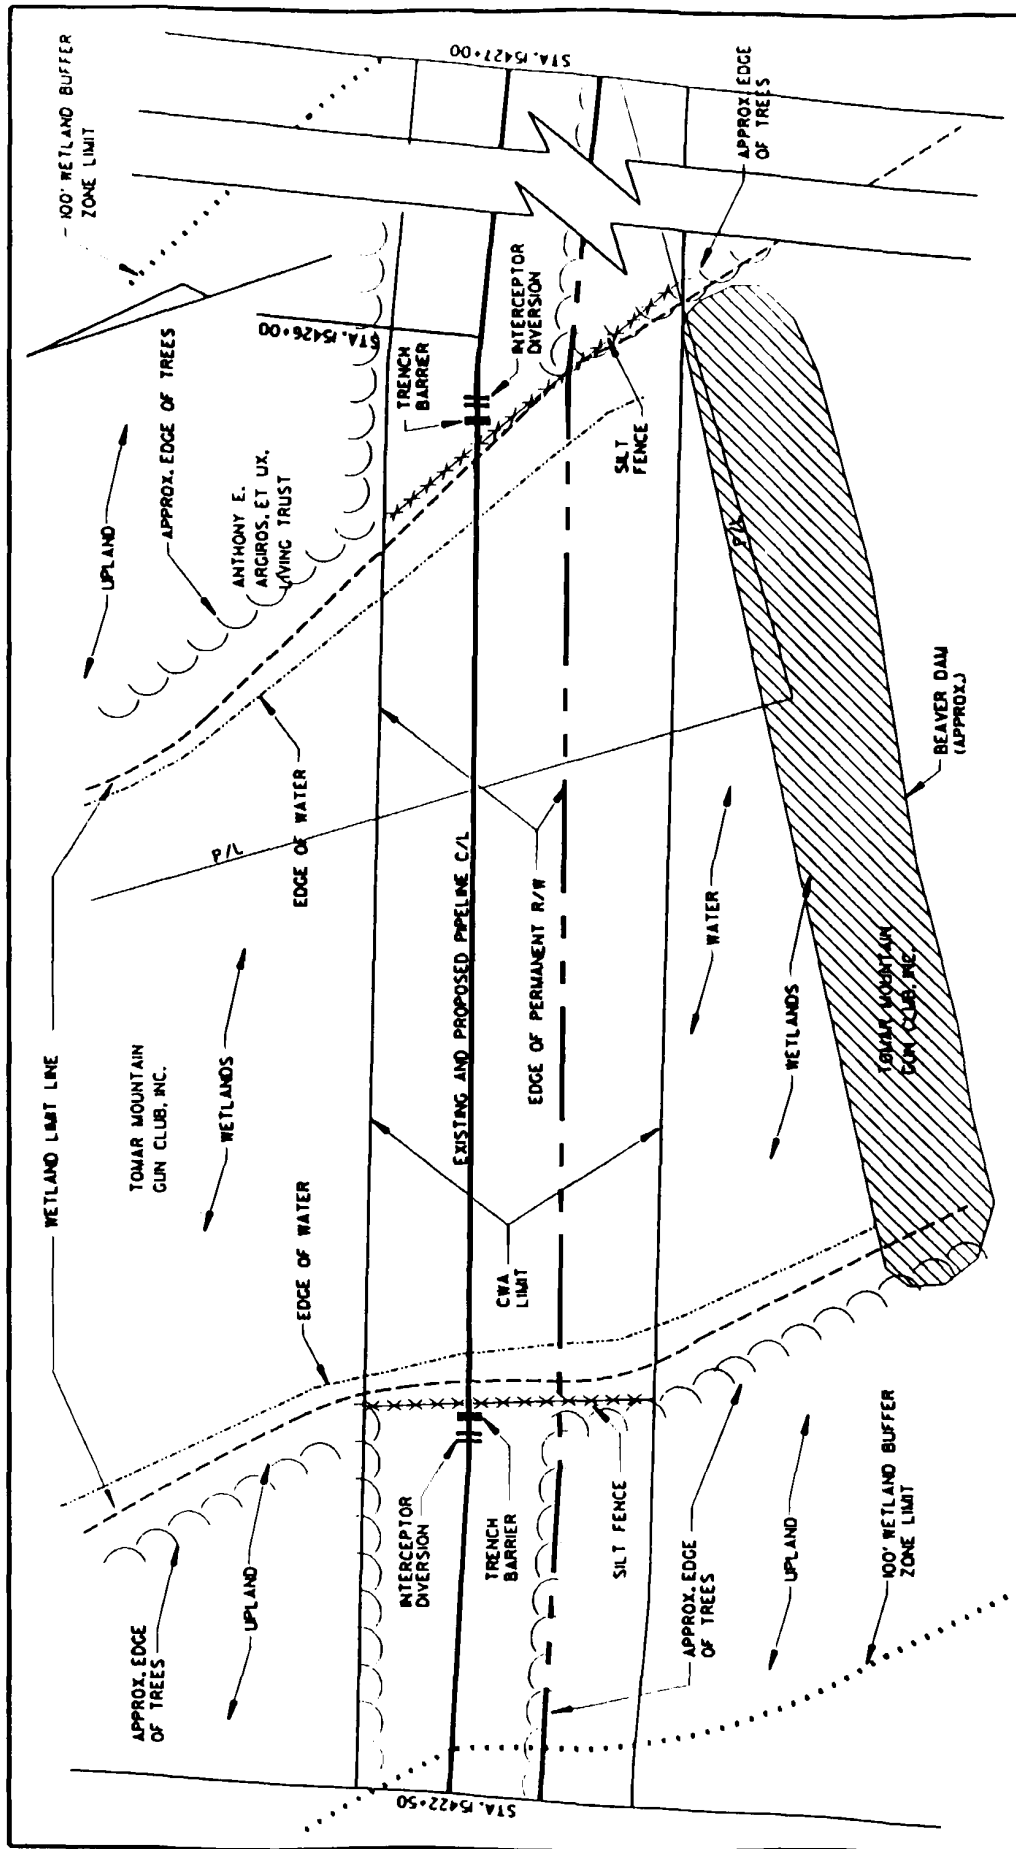

PREPARED BY:



WETLAND W506 (FE-14)

CONSTRUCTION ALIGNMENT SHEET NO. 91
TOWN OF HANCOCK
DELAWARE COUNTY, NY

DRAWING 97-299-A61

SCALE: 1"=50'

SHEET 1 OF 1


DWG. BY: CAG


CHK'D. BY: WJW


CADD FILE: FIG91A




MILLENNIUM PIPELINE COMPANY, L.P.
NYSDEC REGULATED WETLANDS

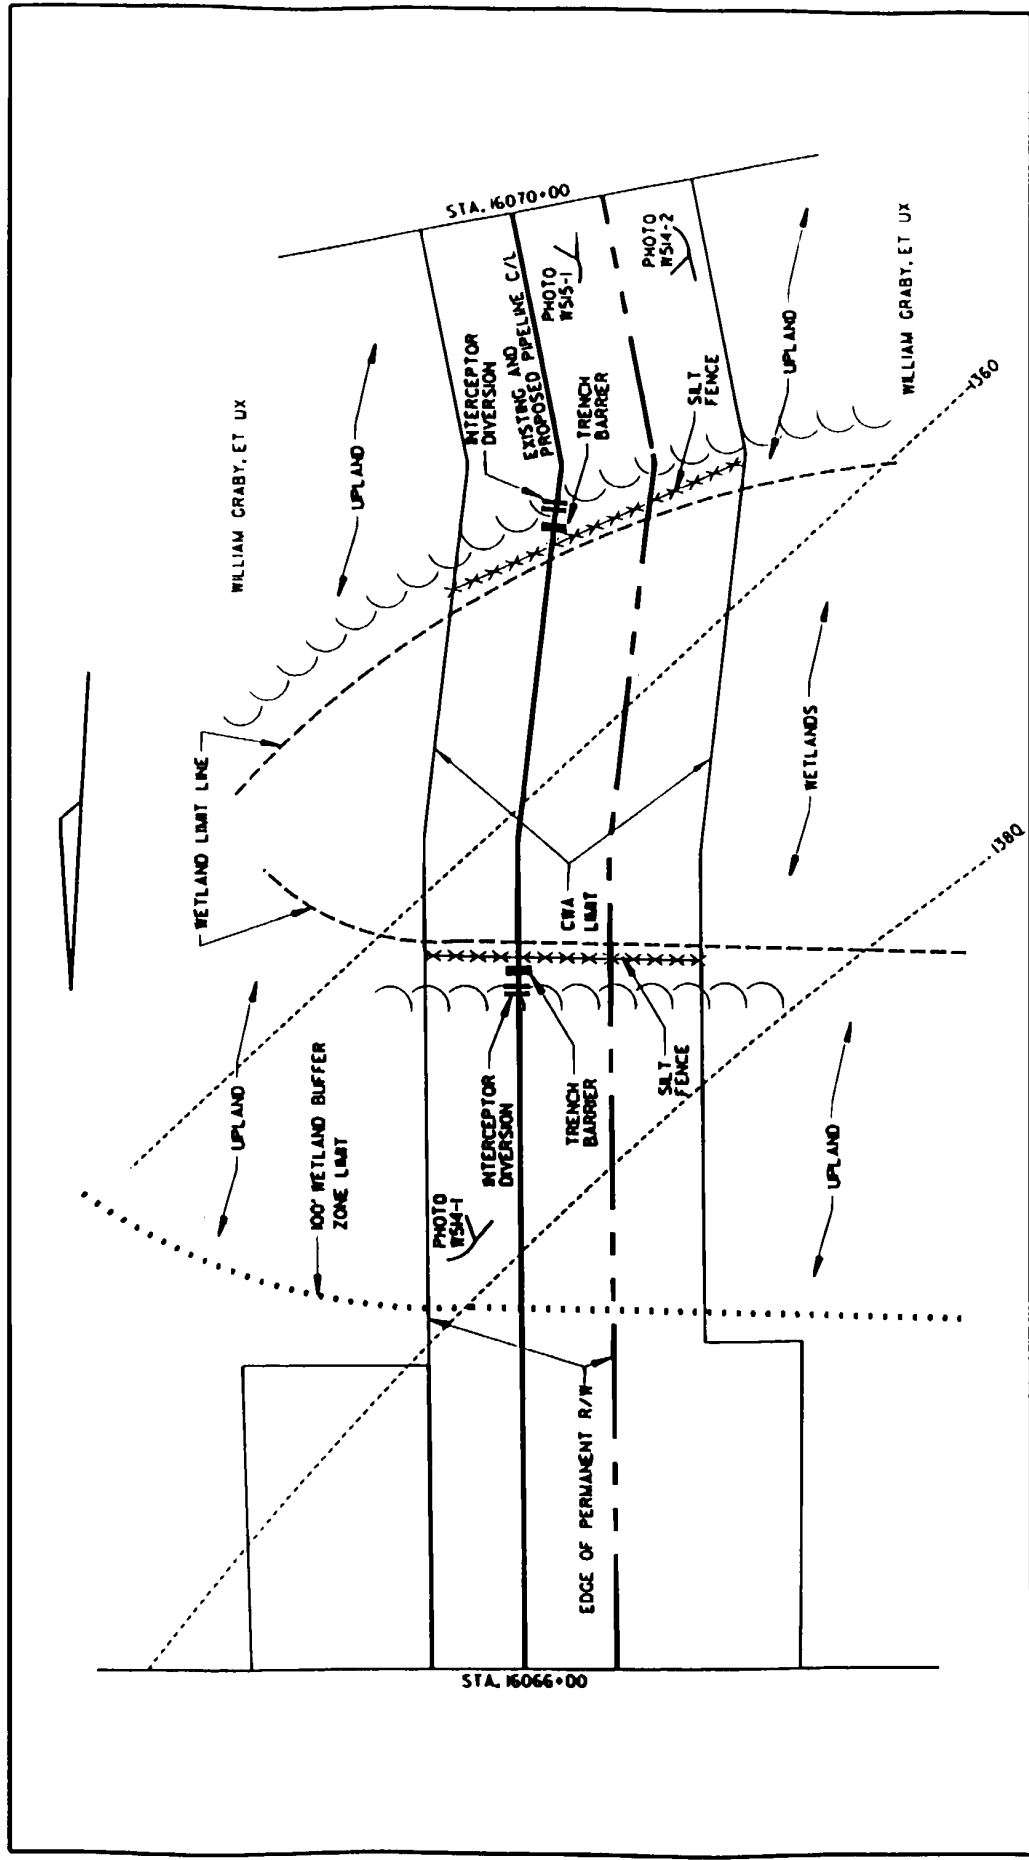


| | | |
|---|---|--|
| PREPARED BY: | MILLENNIUM PIPELINE | WETLAND W514 (CA-13) CONSTRUCTION ALIGNMENT SHEET NO. 96 TOWN OF DELAWARE SULLIVAN COUNTY, NY DRAWING 97-299-A62 SCALE: 1"=50' SHEET 1 OF 2 DWG. BY: CAG CHK'D. BY: WJW CADD FILE: FIC96A |
|  | MILLIENNIUM PIPELINE COMPANY, L.P. NYSDEC REGULATED WETLANDS | |

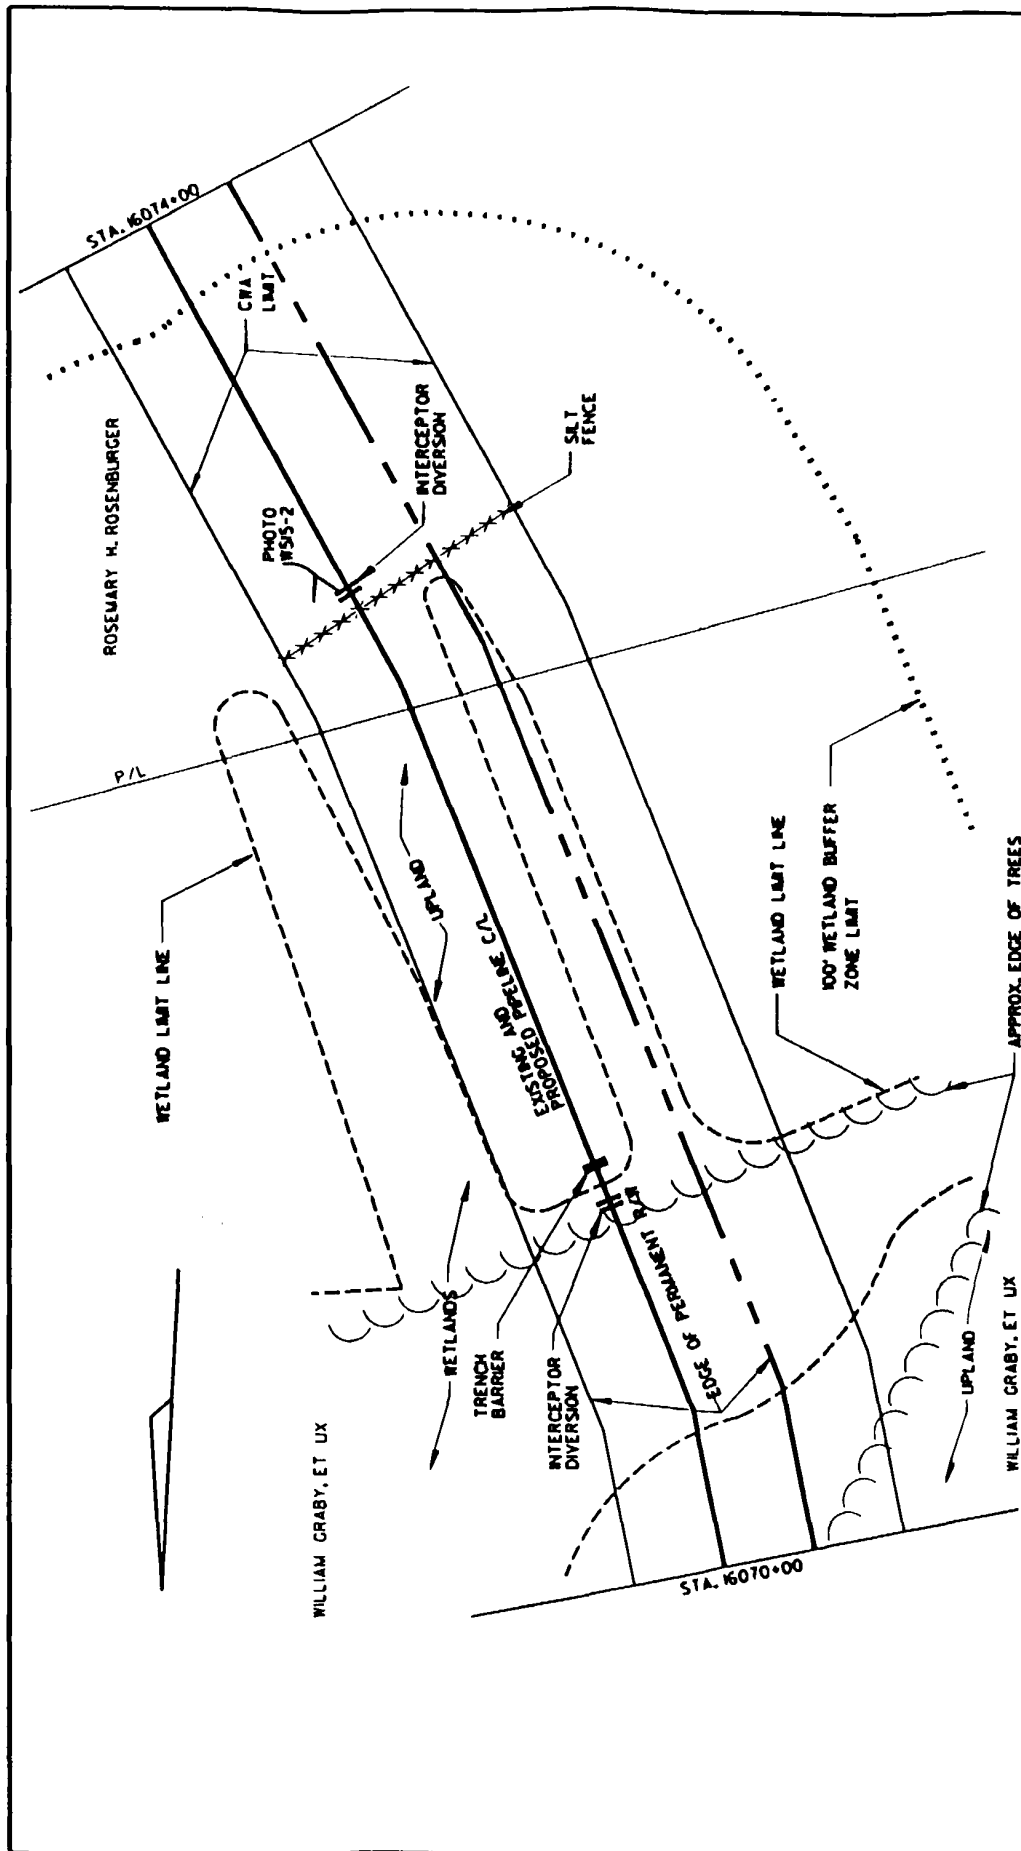



| | | |
|---|---|--|
| PREPARED BY: | WETLAND WSIS (CA-13) | CONSTRUCTION ALIGNMENT SHEET NO. 96 TOWN OF DELAWARE SULLIVAN COUNTY, NY |
| <div data-bbox="1226 1228 1388 1375" data-label="Image"> </div> <div data-bbox="1404 892 1485 1480" data-label="Text"> <p>MILLENNIUM PIPELINE COMPANY, L.P. NYSDEC REGULATED WETLANDS</p> </div> | DRAWING 97-299-A63 SCALE: 1"=50' SHEET 2 OF 2 | DWG. BY: CAG CHK'D. BY: WJW CADD FILE: FIG96b2 |

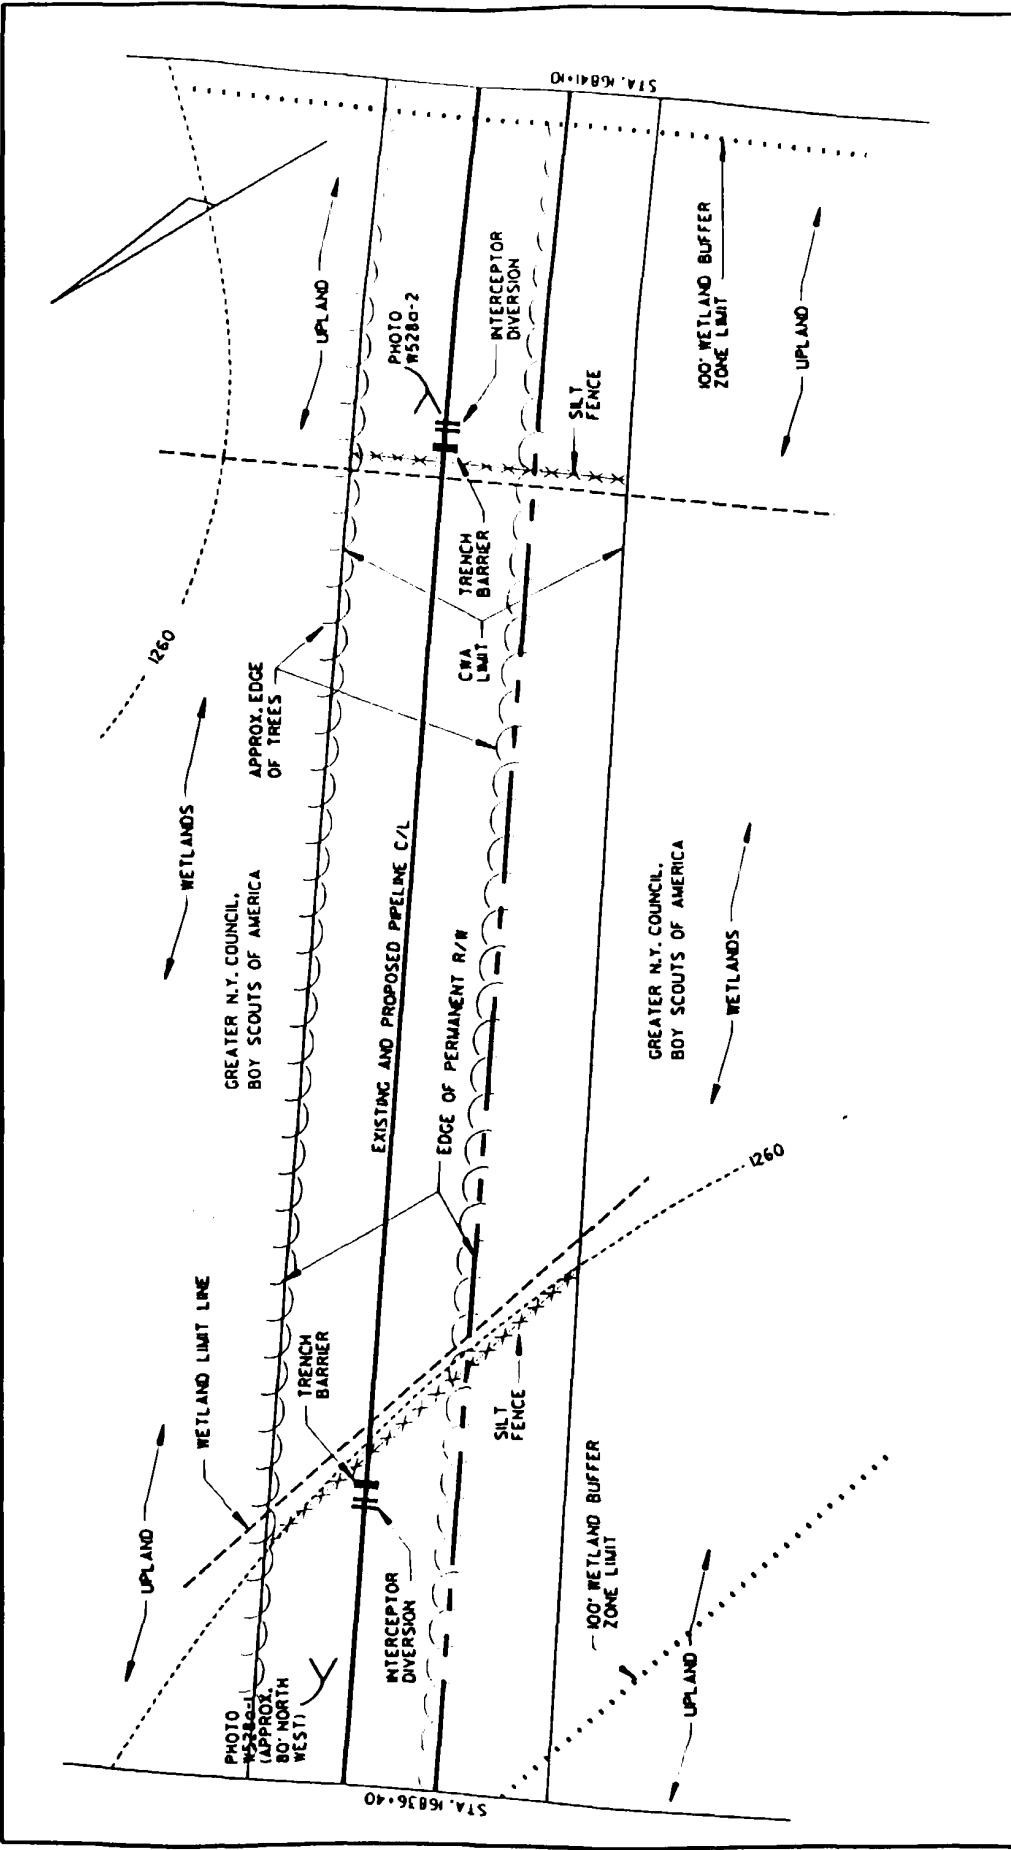


| | | | |
|---|---|---|--|
|  | <p>MILLENNIUM PIPELINE™</p> <p>MILLENNIUM PIPELINE COMPANY, L.P. NYSDEC REGULATED WETLANDS</p> | | <p>WETLAND W5280 (EL-2)</p> |
| | <p>CONSTRUCTION ALIGNMENT SHEET NO. 101 TOWN OF BETHEL SULLIVAN COUNTY, NY</p> | | <p>DRAWING 97-299-A65 SCALE: 1"=50' SHEET 1 OF 2</p> |
| | | <p>DWG. BY: CAG CHK'D. BY: WJW CADD FILE: FIG101A</p> | |


PREPARED BY:

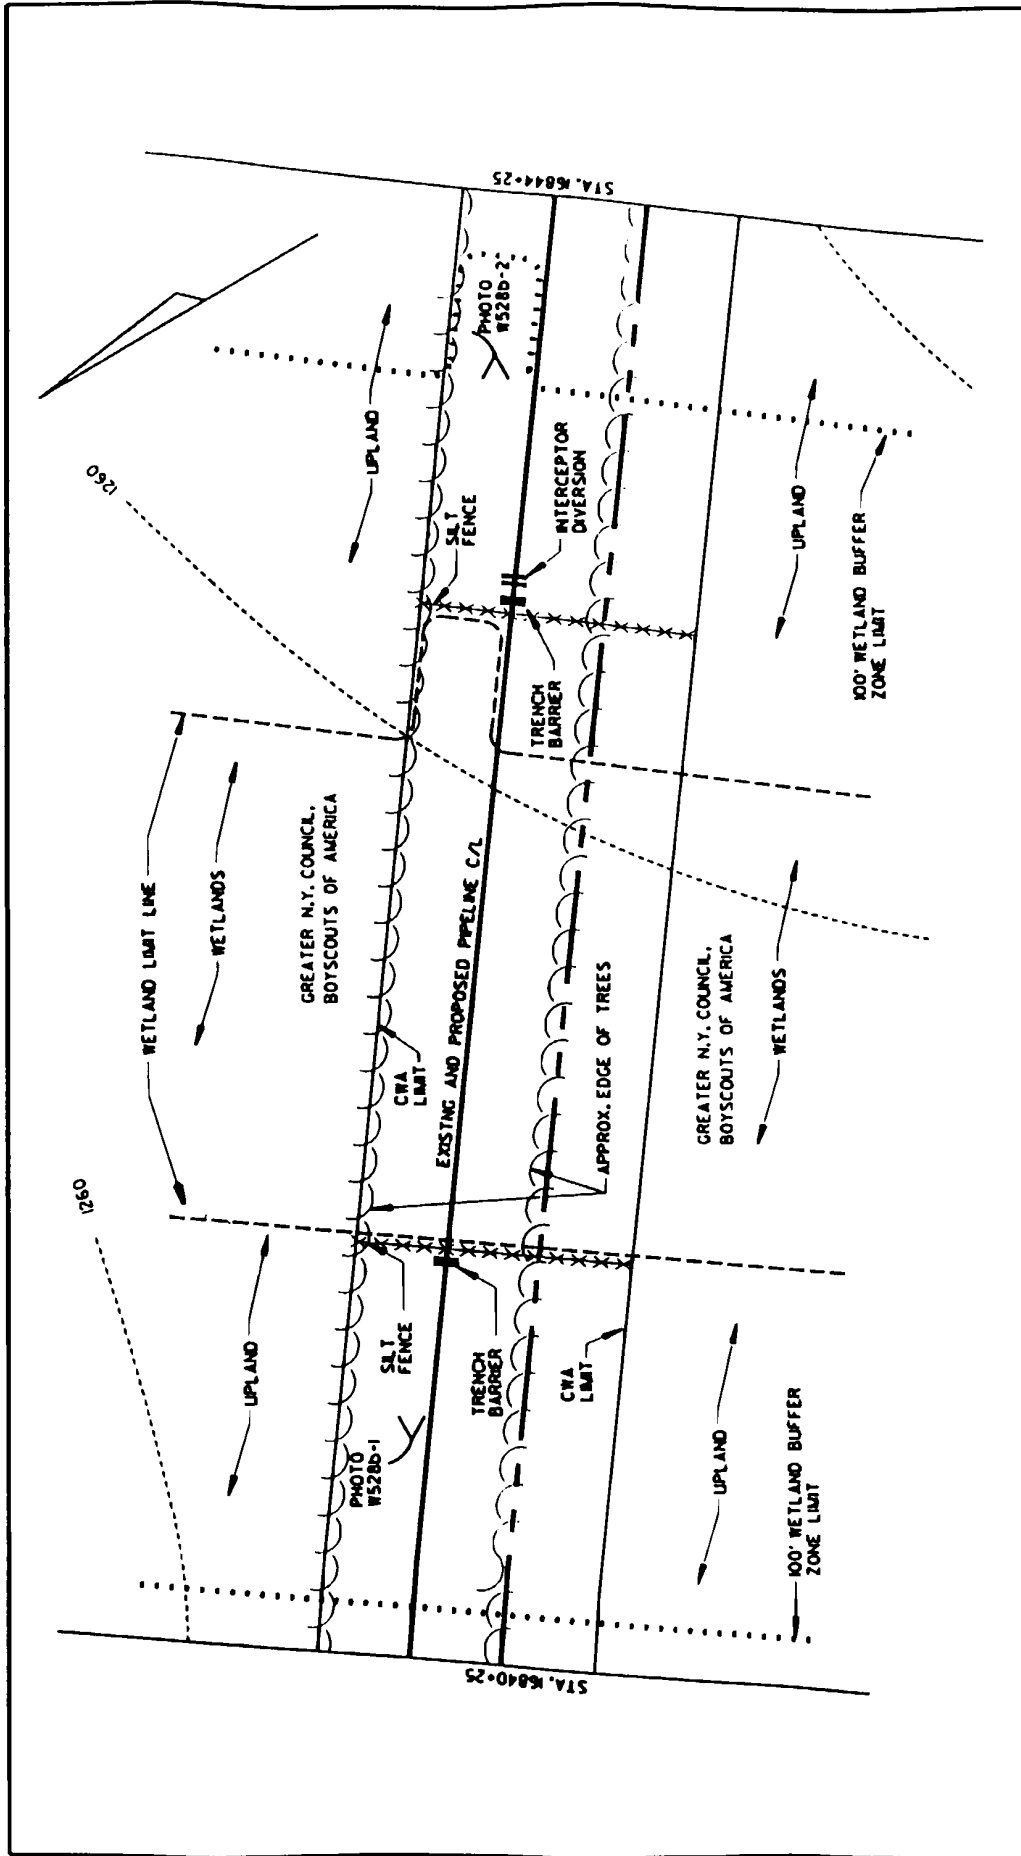

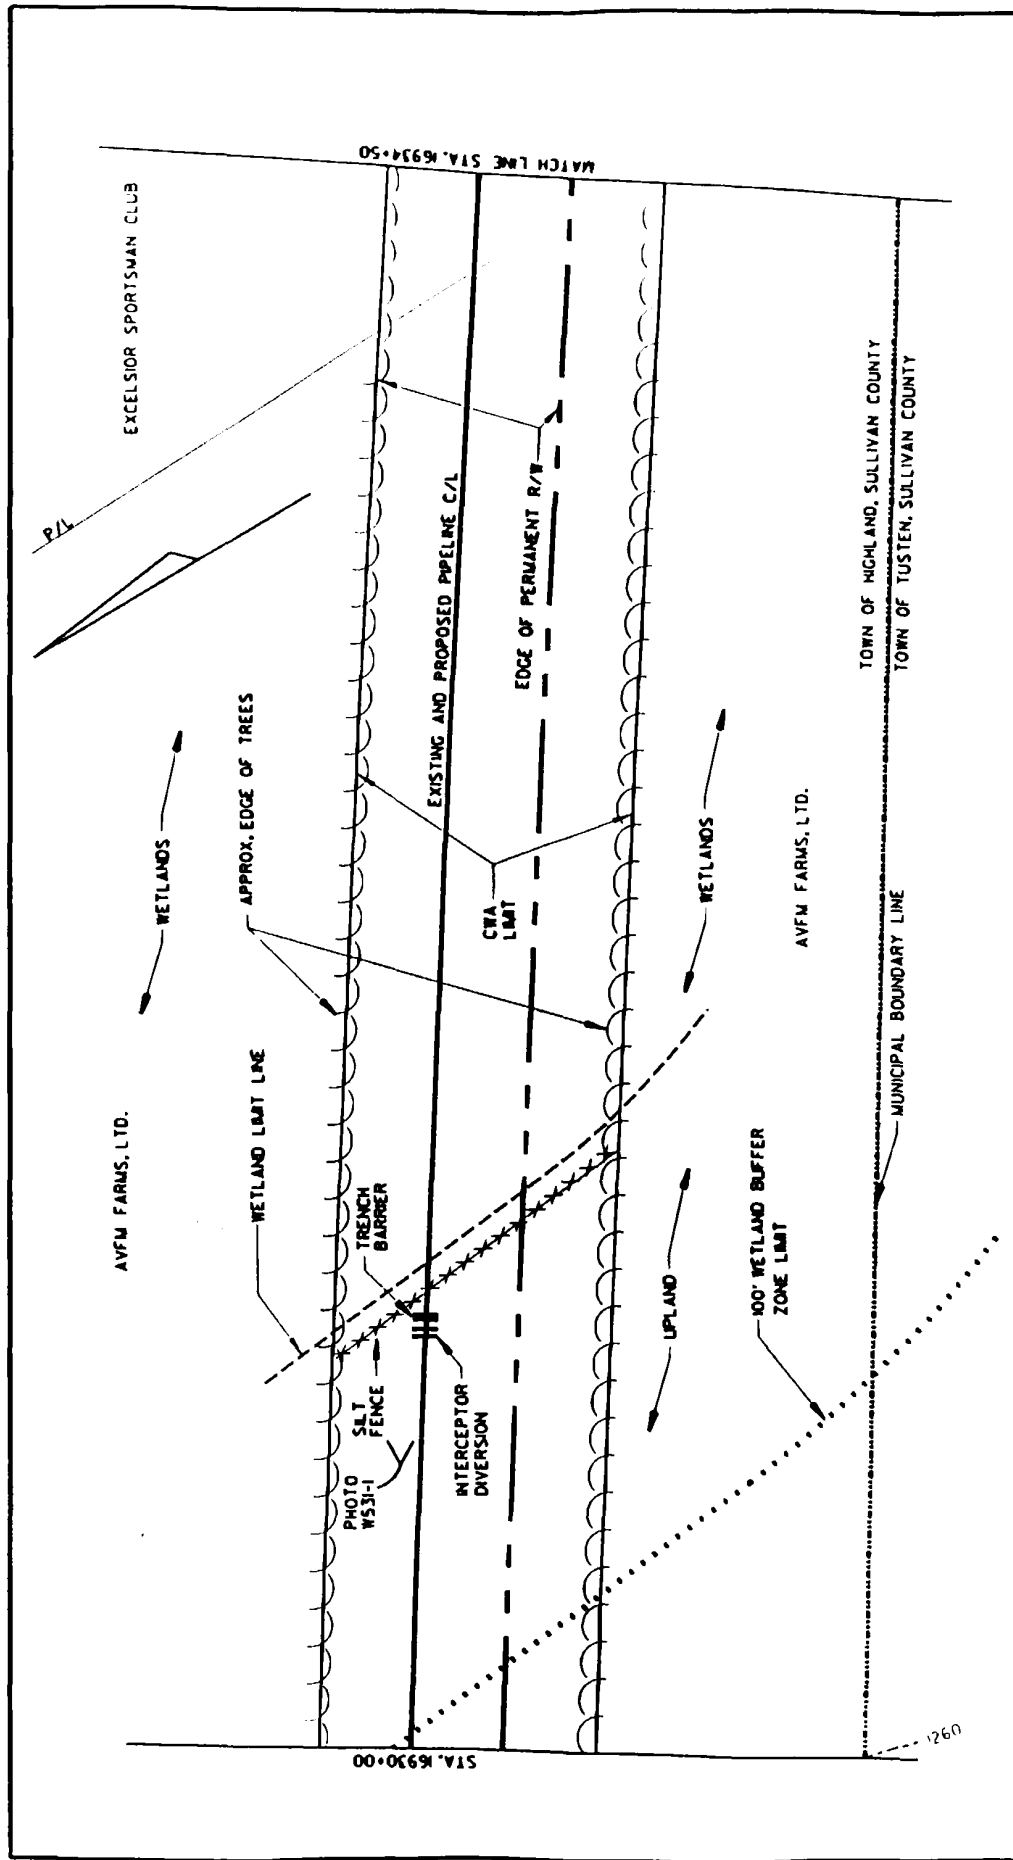


| | | |
|--|--|---|
| PREPARED BY:  | WETLAND W5280 (EL-2) | |
| | CONSTRUCTION ALIGNMENT SHEET NO. 101 TOWN OF BETHEL SULLIVAN COUNTY, NY | |
| MILLENNIUM PIPELINE, L.P. NYSDEC REGULATED WETLANDS | DRAWING 97-299- A66 SCALE: 1"=50' SHEET 2 OF 2 | DWG. BY: CAG CHK'D. BY: WJW CADD FILE: FIG101B |

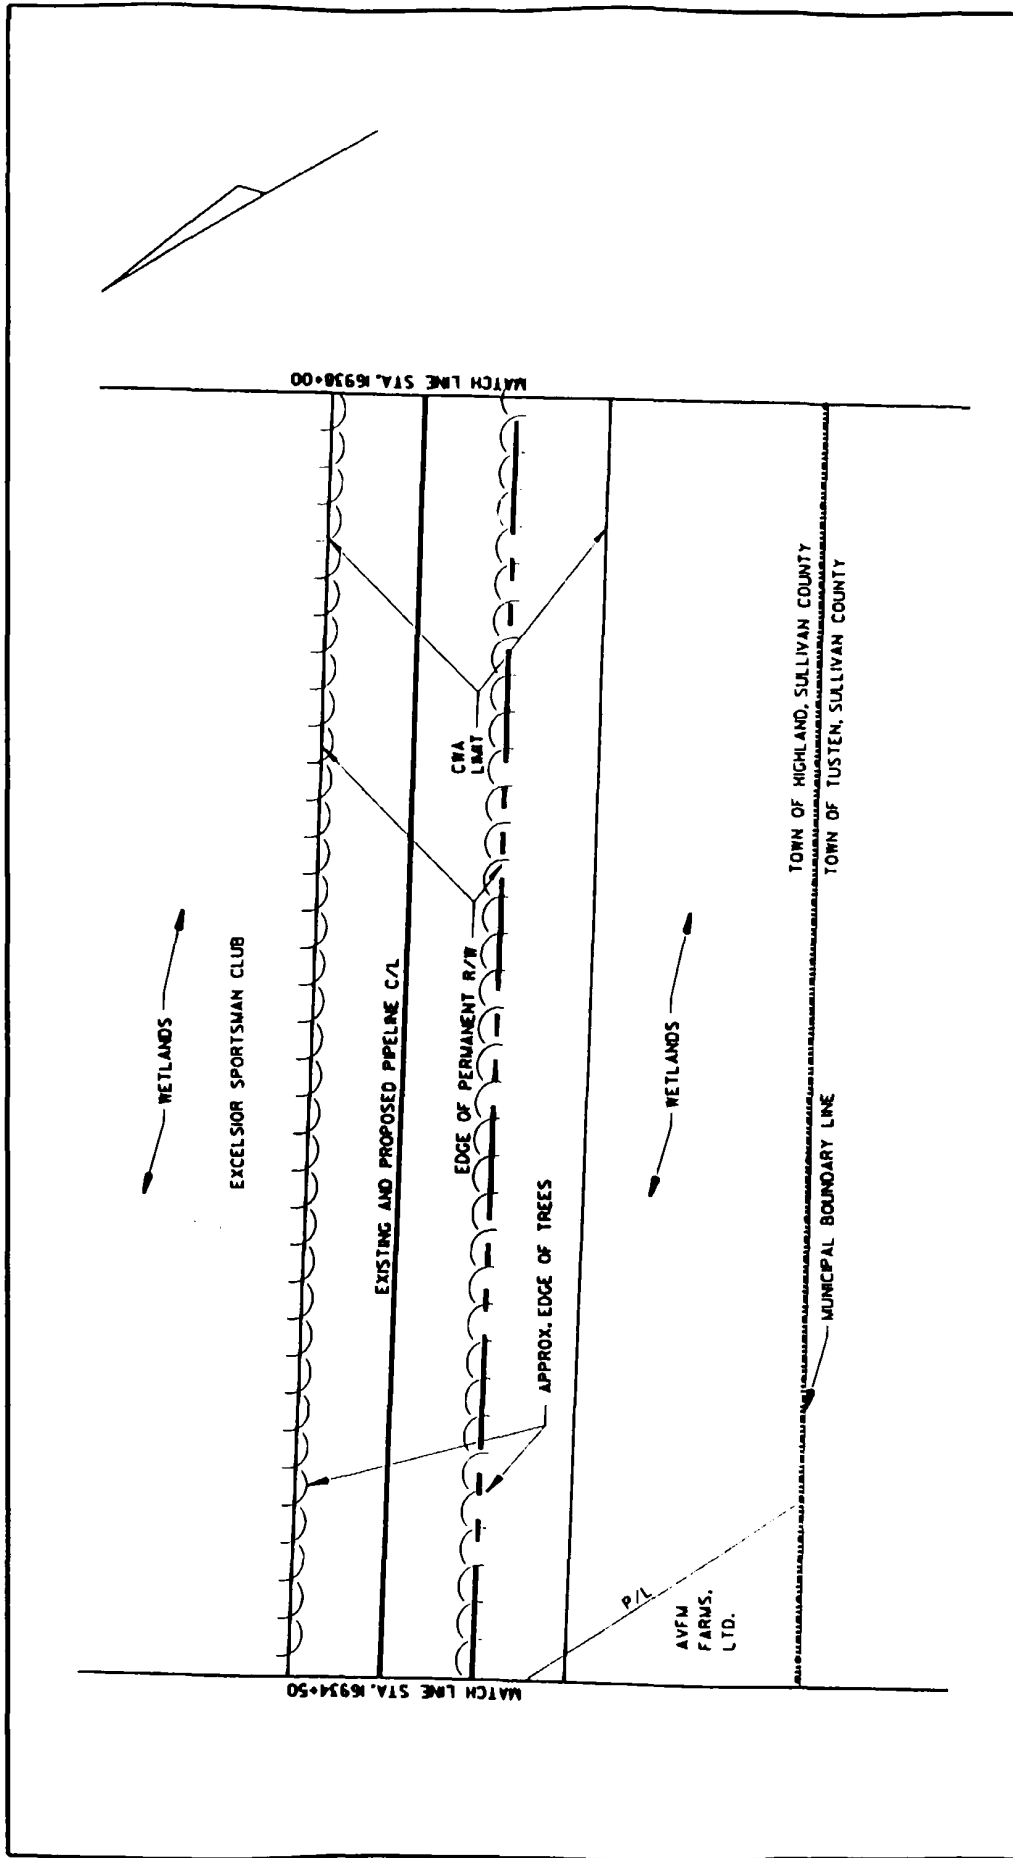


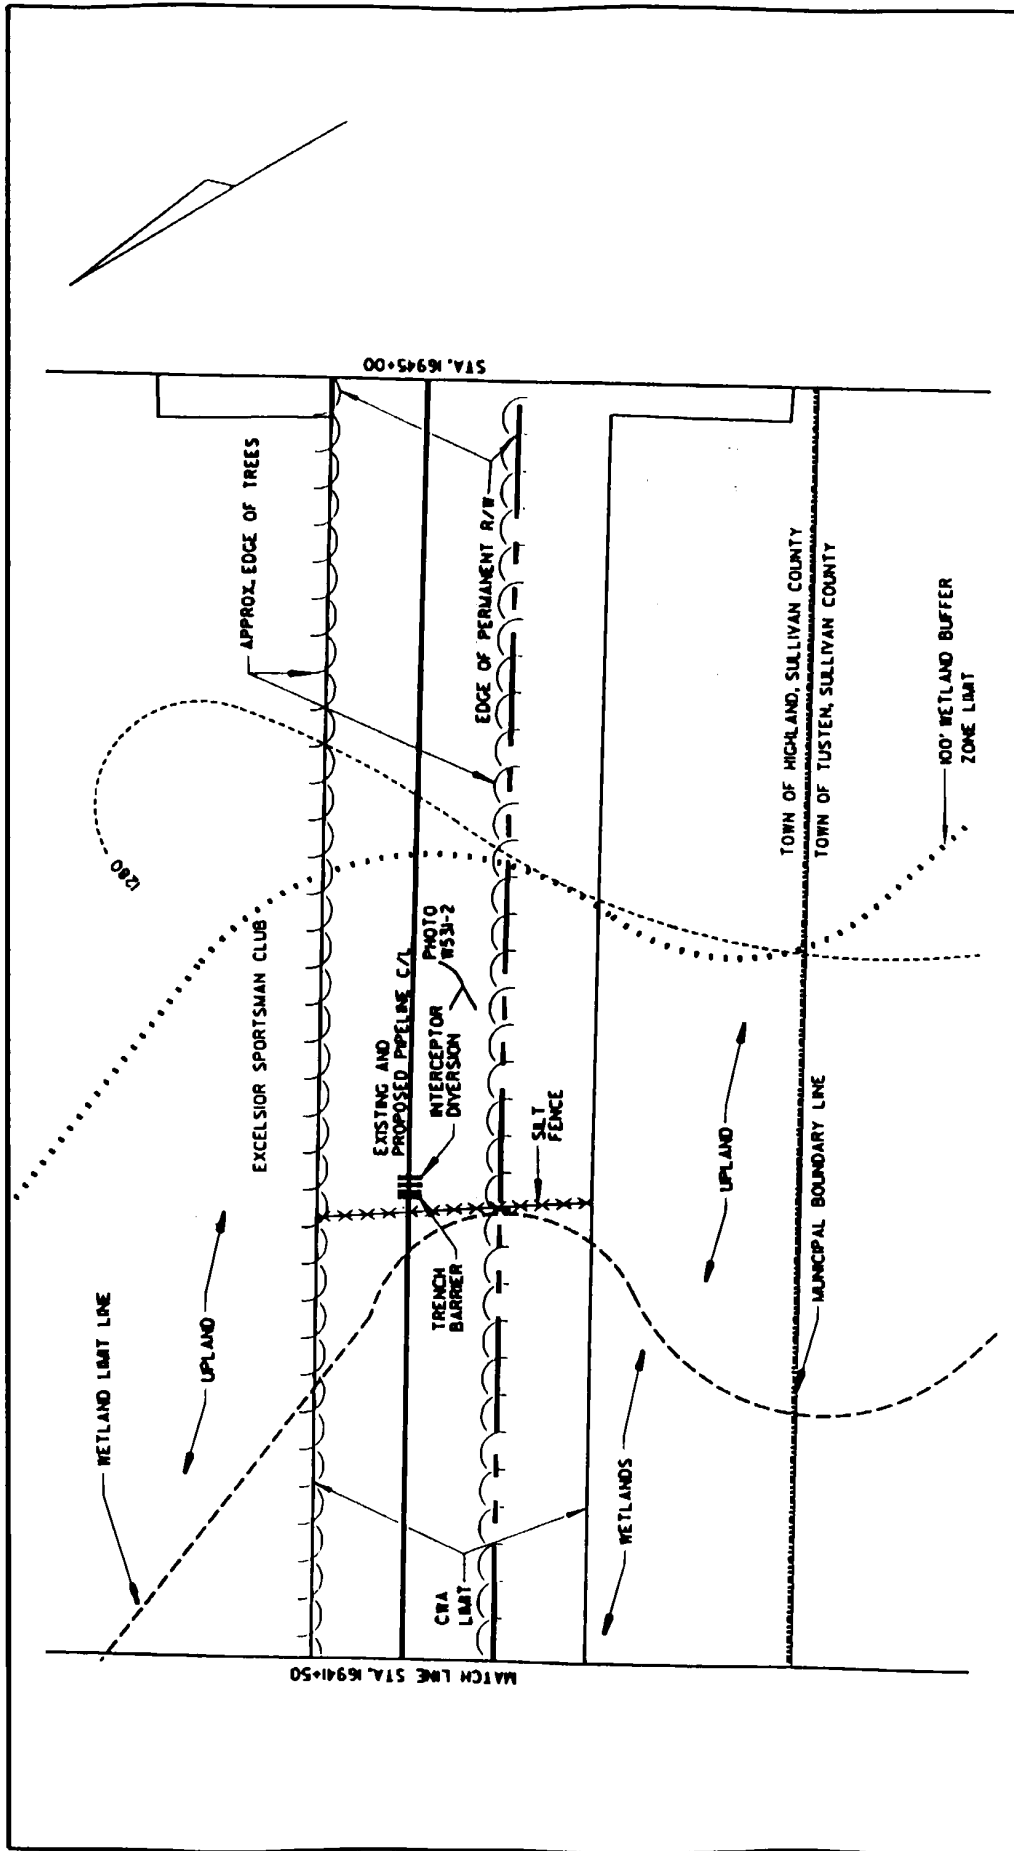
| | |
|---|---|
| <p>WETLAND W531(EL-21)</p> <p>CONSTRUCTION ALIGNMENT SHEET NO. 101&102</p> <p>TOWN OF HIGHLAND</p> <p>SULLIVAN COUNTY, NY</p> | <p>DWG. BY: CAG</p> <p>CHK'D. BY: WJW</p> <p>CADD FILE: FIG102A</p> |
| <p>WETLAND W531(EL-21)</p> <p>CONSTRUCTION ALIGNMENT SHEET NO. 101&102</p> <p>TOWN OF HIGHLAND</p> <p>SULLIVAN COUNTY, NY</p> | <p>DRAWING 97-299- A67</p> <p>SCALE: 1"=50'</p> <p>SHEET 1 OF 4</p> |
| <p>PREPARED BY:</p> <p>gai Consultants</p> | <p>MILLENNIUM PIPELINE COMPANY, L.P.</p> <p>NYSDEC REGULATED WETLANDS</p> |




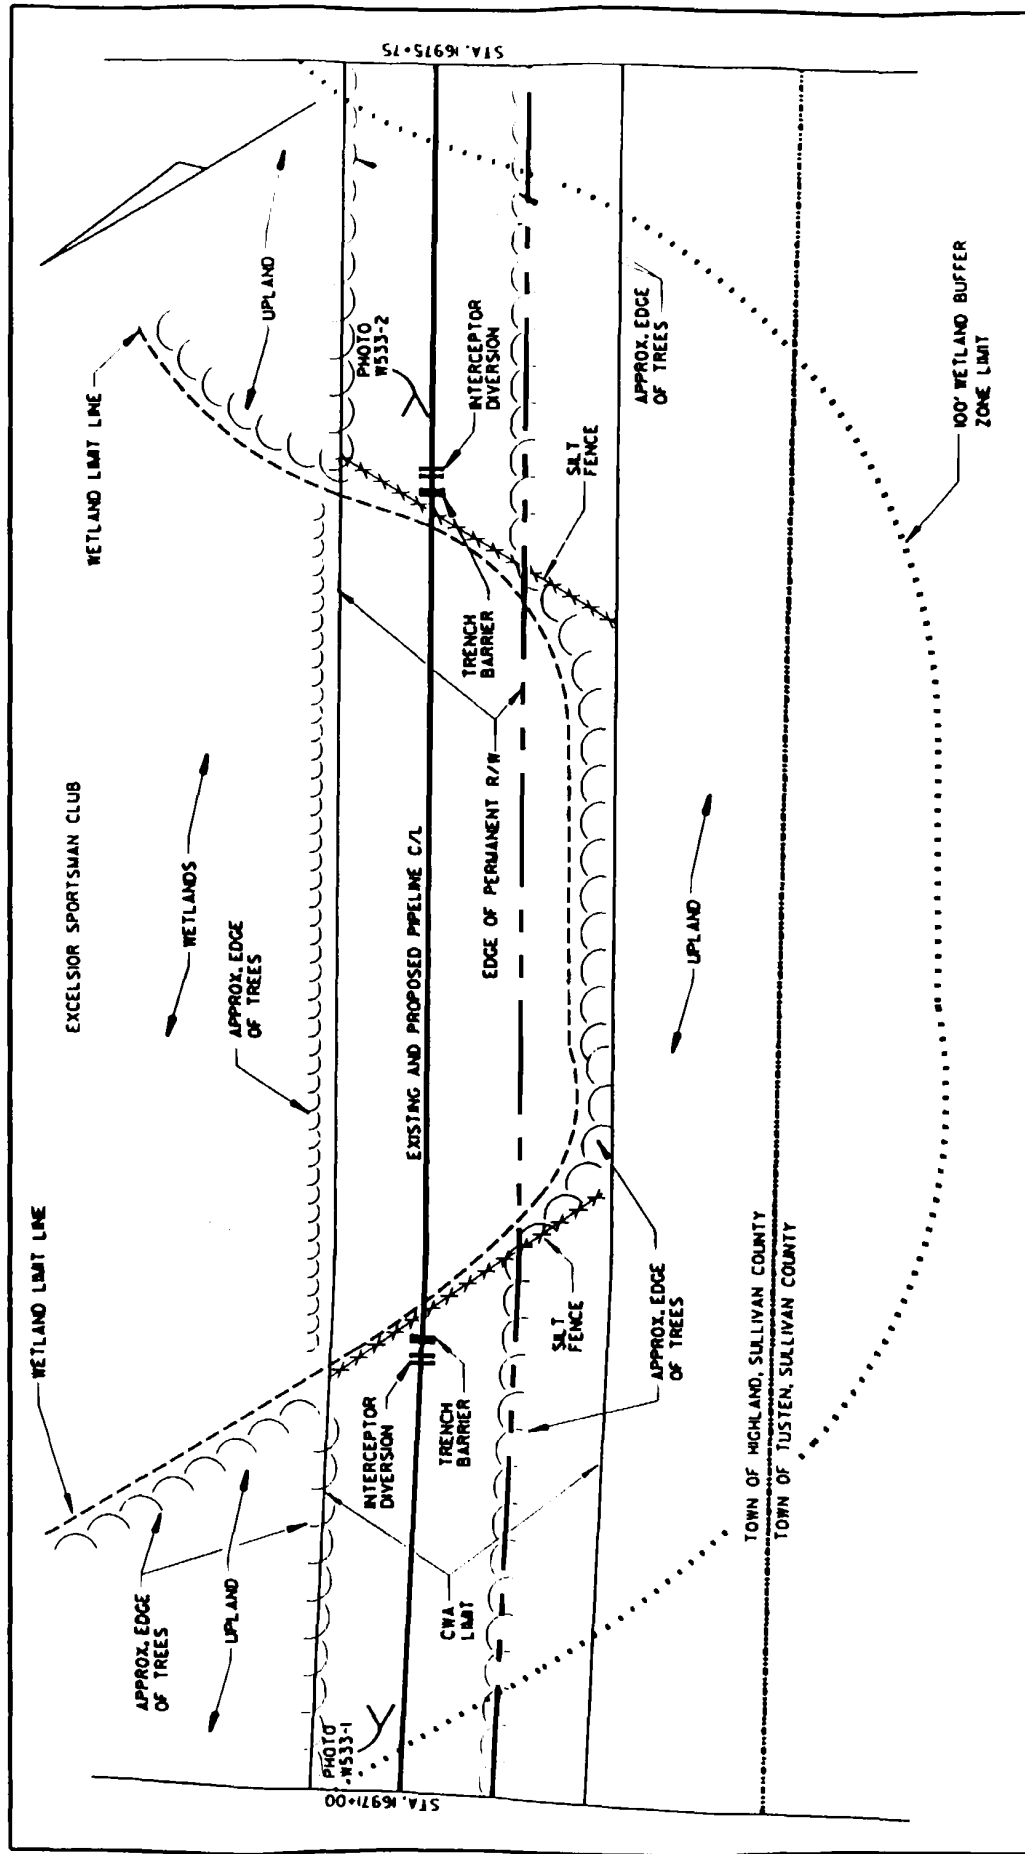
| | | | | | |
|--------------|---|---|--|---|--|
| PREPARED BY: |  | <div> <div>  </div> <div> MILLENNIUM PIPELINE COMPANY, L.P. NYSDEC REGULATED WETLANDS </div> </div> | WETLAND W531(EL-21) CONSTRUCTION ALIGNMENT SHEET NO. 102 TOWN OF HIGHLAND SULLIVAN COUNTY, NY | DRAWING 97-299-A68 SCALE: 1"=50' SHEET 2 OF 4 | DWG. BY: CAG CHK'D. BY: WJW CADD FILE: FIG102B |
|--------------|---|---|--|---|--|

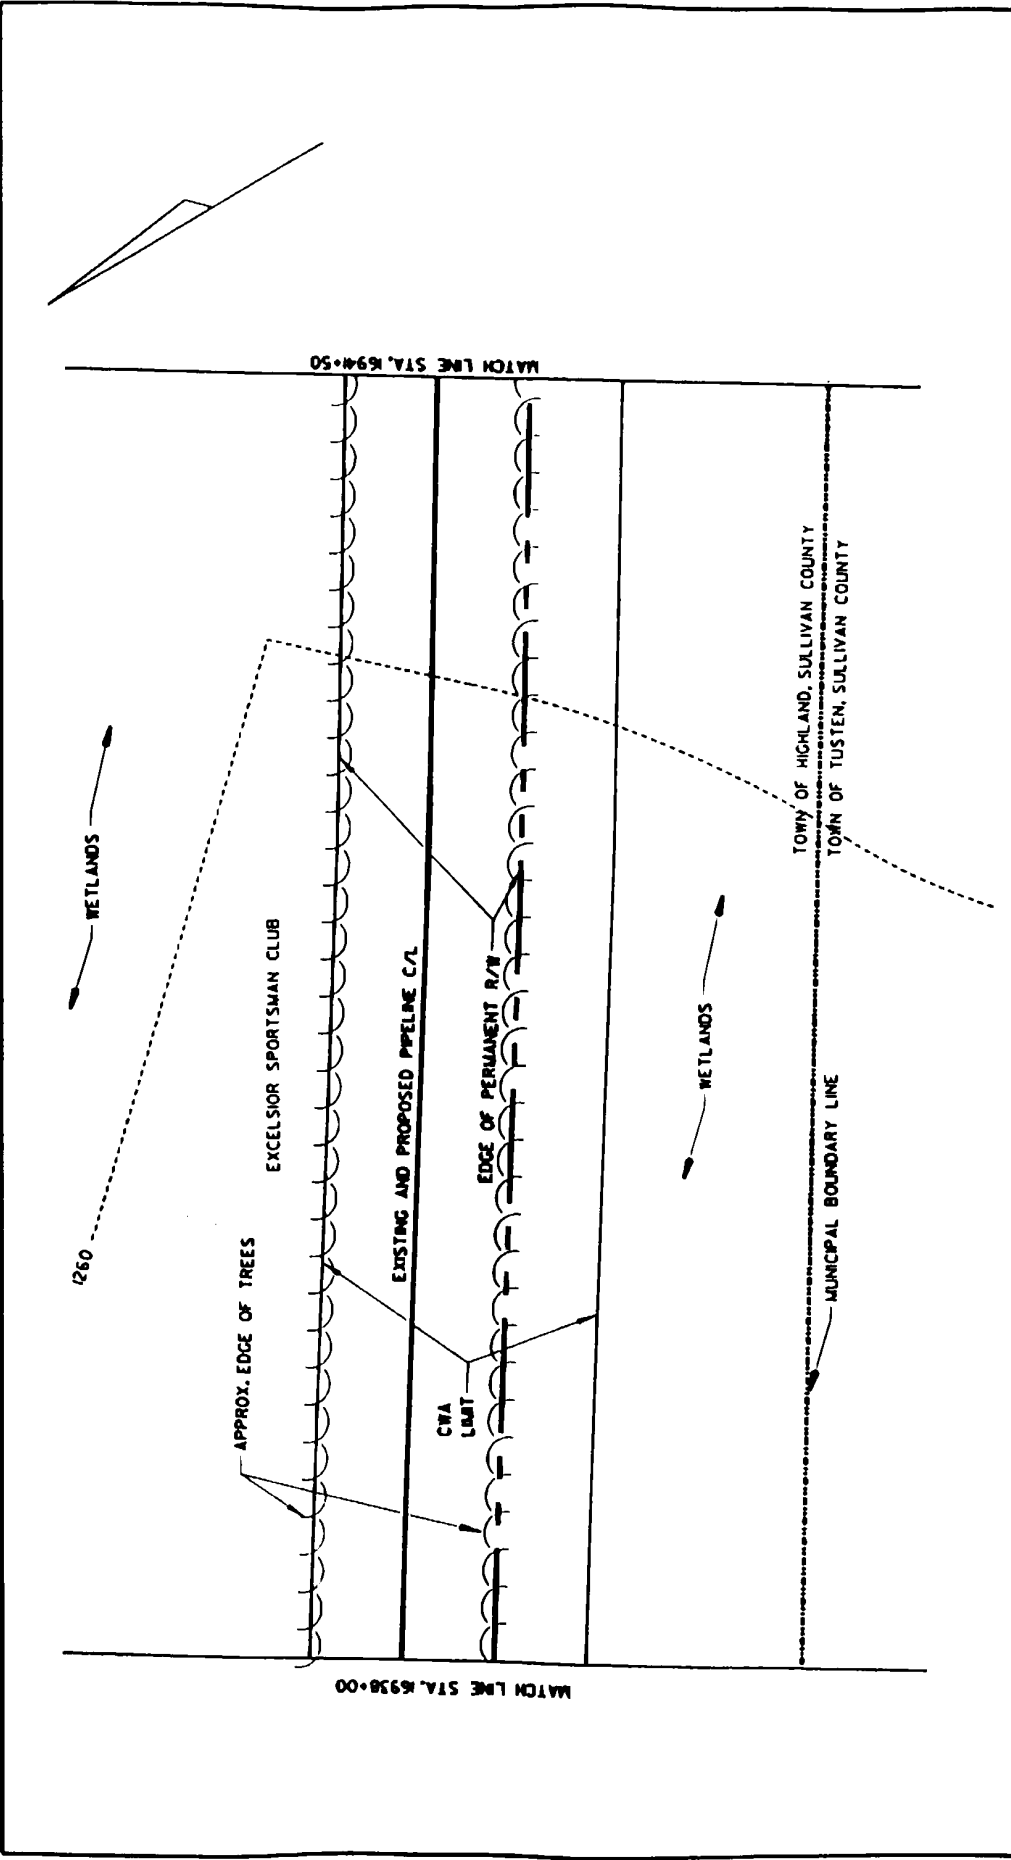



| | | | |
|---|----------------------------|--|---|
|  | MILLENNIUM PIPELINE | | WETLAND W531(EL-21) |
| | PREPARED BY: | | CONSTRUCTION ALIGNMENT SHEET NO. 102 TOWN OF HIGHLAND SULLIVAN COUNTY, NY |
| MILLENNium PIPELINE COMPANY, L.P. NYSDEC REGULATED WETLANDS | | DRAWING 97-299- A69 SCALE: 1"=50' SHEET 3 OF 4 | DWG. BY: CAG CHK'D. BY: WJW CADD FILE: FIG102C |




| | | | |
|---|--|---|---|
|  | MILLENNIUM PIPELINE™ | | WETLAND W531(EL-21) |
| | MILLENNIUM PIPELINE COMPANY, L.P. NYSDC REGULATED WETLANDS | | CONSTRUCTION ALIGNMENT SHEET NO. 102 TOWN OF HIGHLAND SULLIVAN COUNTY, NY |
| PREPARED BY: | | DRAWING 97-299-A70 SCALE: 1"=50' SHEET 4 OF 4 | DWG. BY: CAG CHK'D. BY: WJW CADD FILE: FIG102D |




| | | | | |
|--|--|--------------------|---|--|
| <div>PREPARED BY:</div> <div><div>Gai Consultants</div></div> | <div><div>MILLENNIUM PIPELINE</div></div> | | WETLAND W533 (EL-22) | |
| | <div>MILLENNIUM PIPELINE COMPANY, L.P. NYSDEC REGULATED WETLANDS</div> | | CONSTRUCTION ALIGNMENT SHEET NO. 102 TOWN OF HIGHLAND SULLIVAN COUNTY, NY | |
| | | DRAWING 97-299-A71 | DWG. BY: CAG | |
| | | SCALE: 1"=50' | CHK'D. BY: WJW | |
| | | SHEET 1 OF 1 | CADD FILE: FIG102F | |


PREPARED BY:

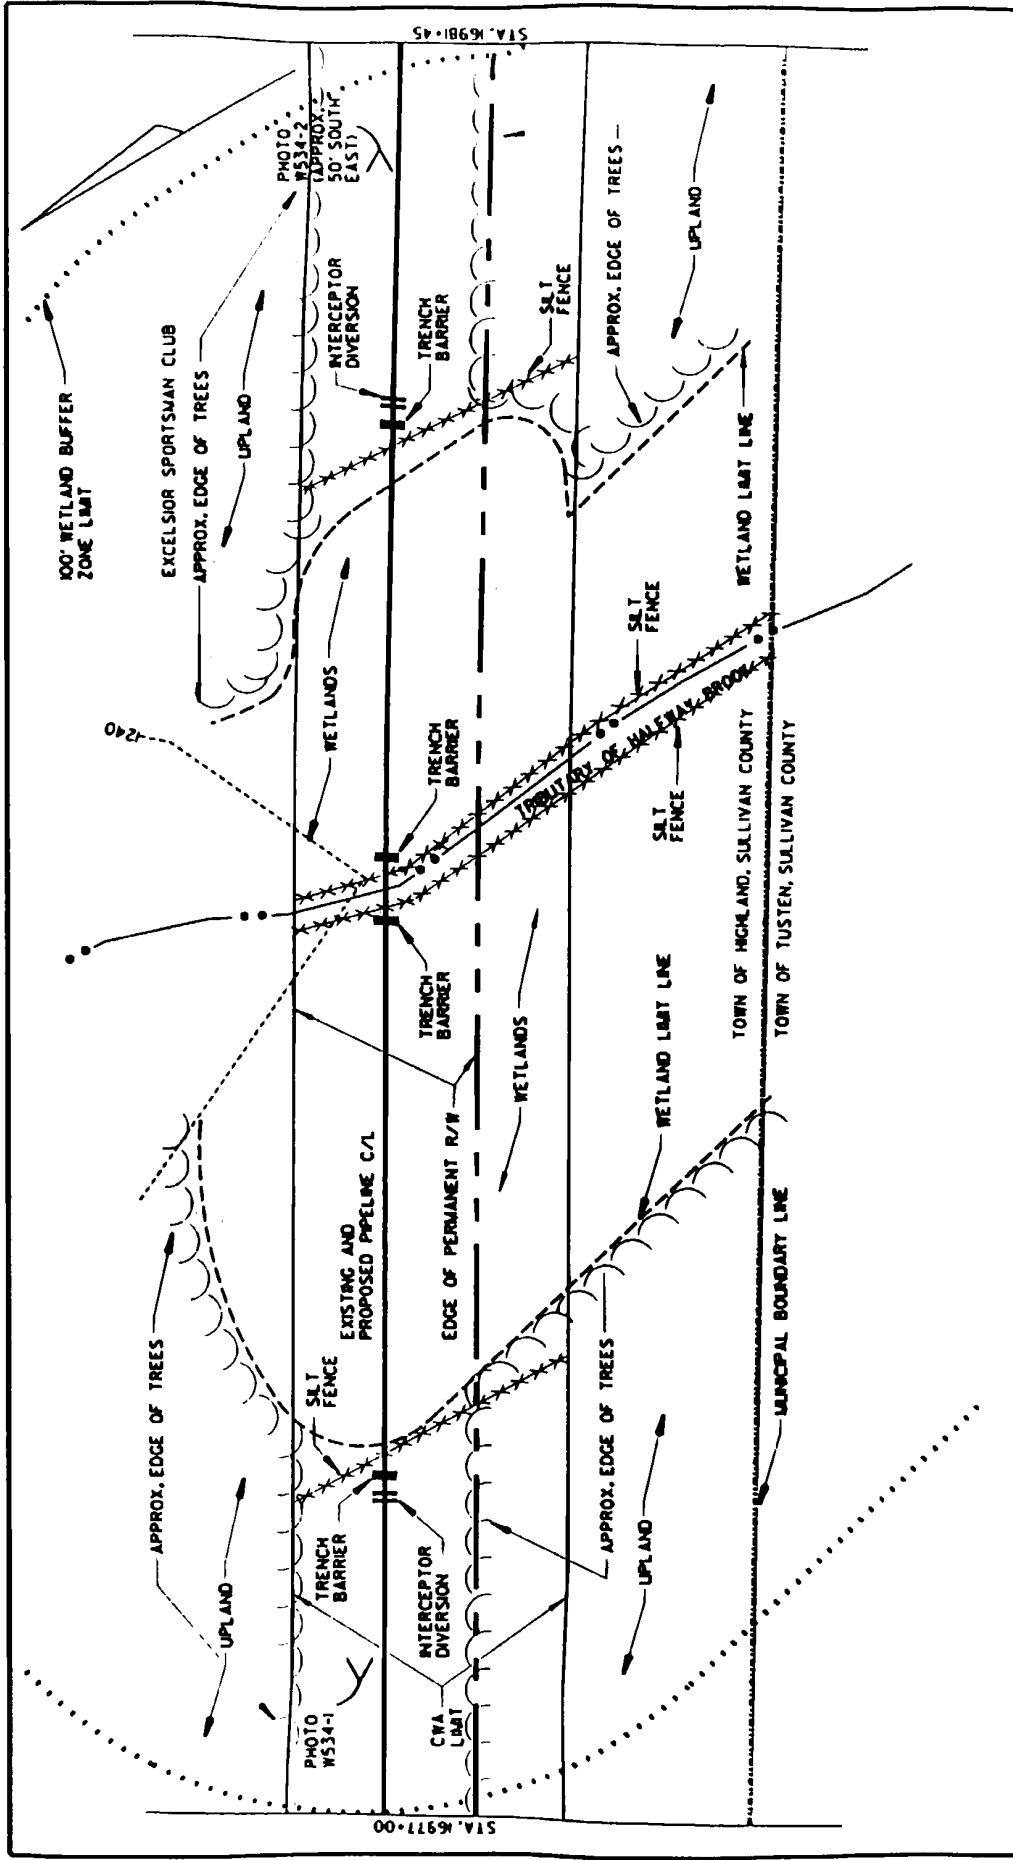


| | | |
|--|--|---|
| <p>WETLAND W534 (EL-22)</p> <p>CONSTRUCTION ALIGNMENT SHEET NO. 102</p> <p>TOWN OF HIGHLAND</p> <p>SULLIVAN COUNTY, NY</p> | <p>MILLENNIUM PIPELINE™</p> <p>MILLENNIUM PIPELINE COMPANY, L.P.</p> <p>NYSDEC REGULATED WETLANDS</p> | <p>DWG. BY: CAG</p> <p>CHK'D. BY: WJW</p> <p>CADD FILE: FIG102G</p> |
| <p>DRAWING 97-299- A72</p> <p>SCALE: 1"=50'</p> <p>SHEET 1 OF 1</p> | <p>PREPARED BY:</p> <p>gai Consultants</p> | |

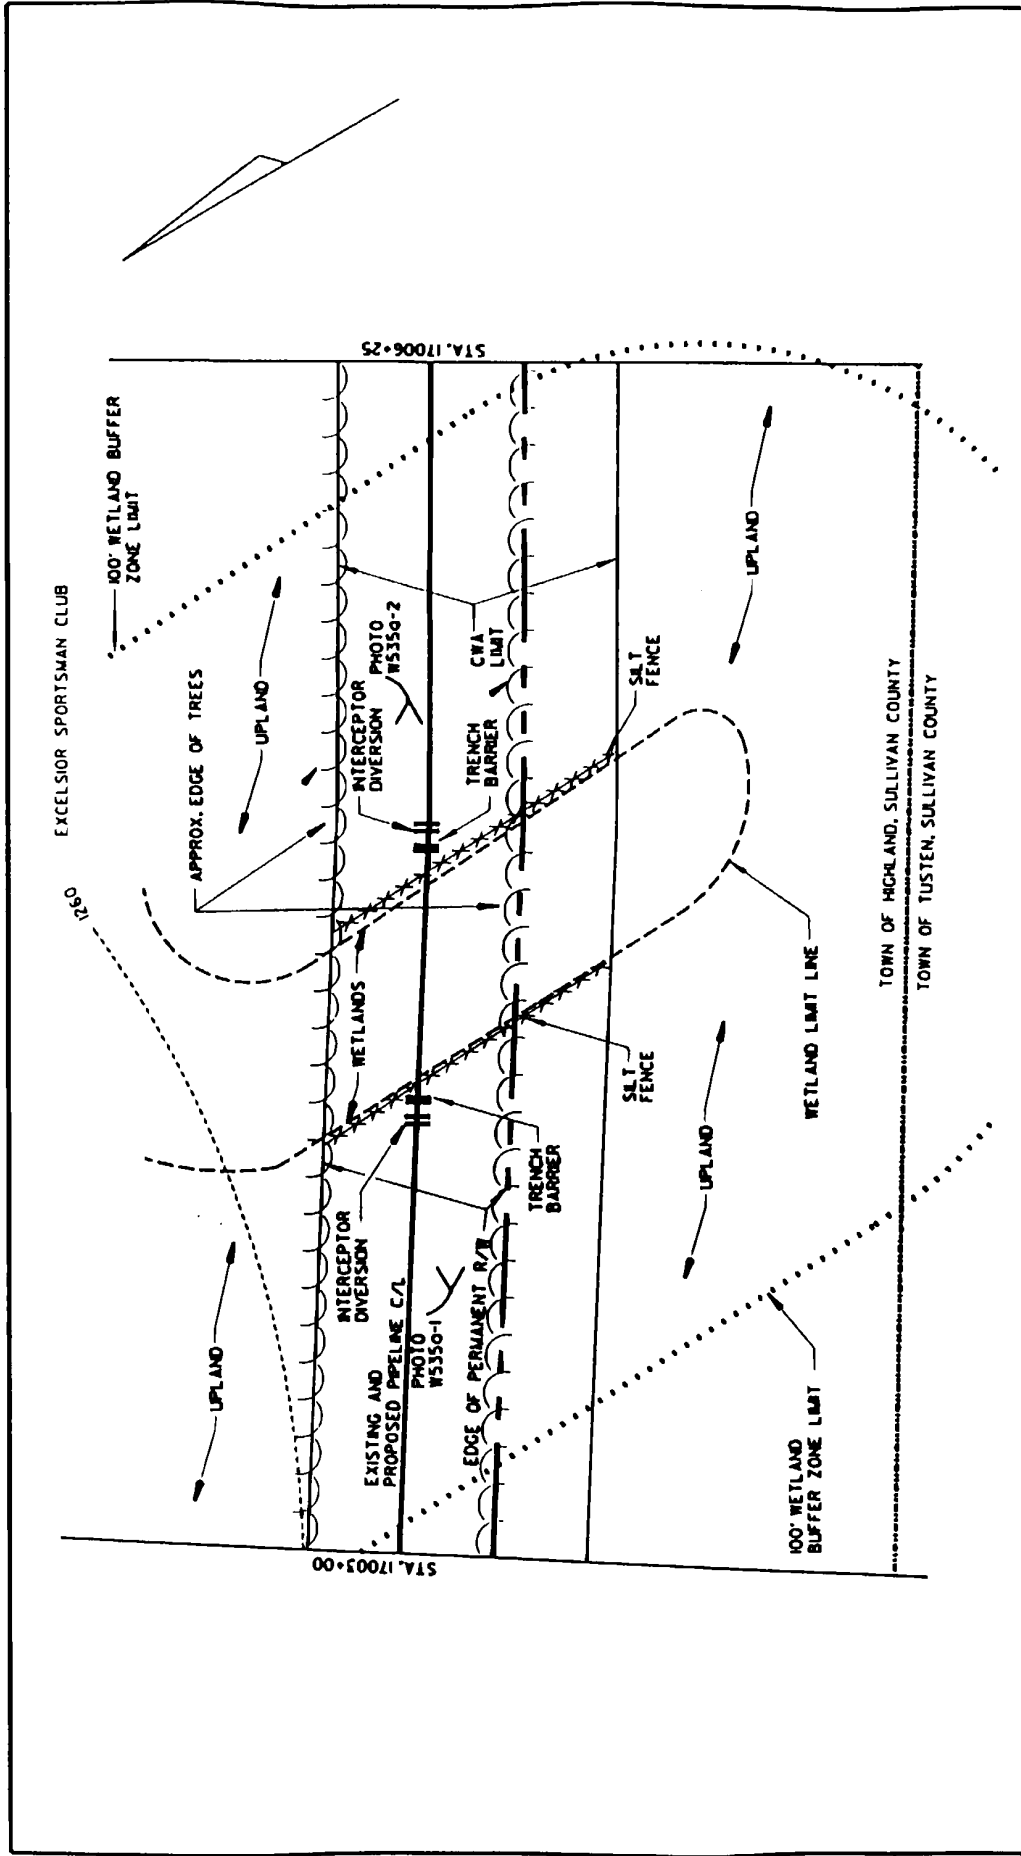


| | | |
|---|--|---|
| <p>WETLAND W5350 (EL-34)</p> <p>CONSTRUCTION ALIGNMENT SHEET NO. 102</p> <p>TOWN OF HIGHLAND</p> <p>SULLIVAN COUNTY, NY</p> | <p>MILLENNIUM PIPELINE™</p> <p>MILLENNIUM PIPELINE COMPANY, L.P.</p> <p>NYSDEC REGULATED WETLANDS</p> | <p>DRAWING 97-299- A73</p> <p>SCALE: 1"=50'</p> <p>SHEET 1 OF 1</p> <p>DWG. BY: CAG</p> <p>CHK'D. BY: WJW</p> <p>CADD FILE: FIG1021</p> |
| <p>PREPARED BY:</p> <p>gpi Consultants</p> | | |

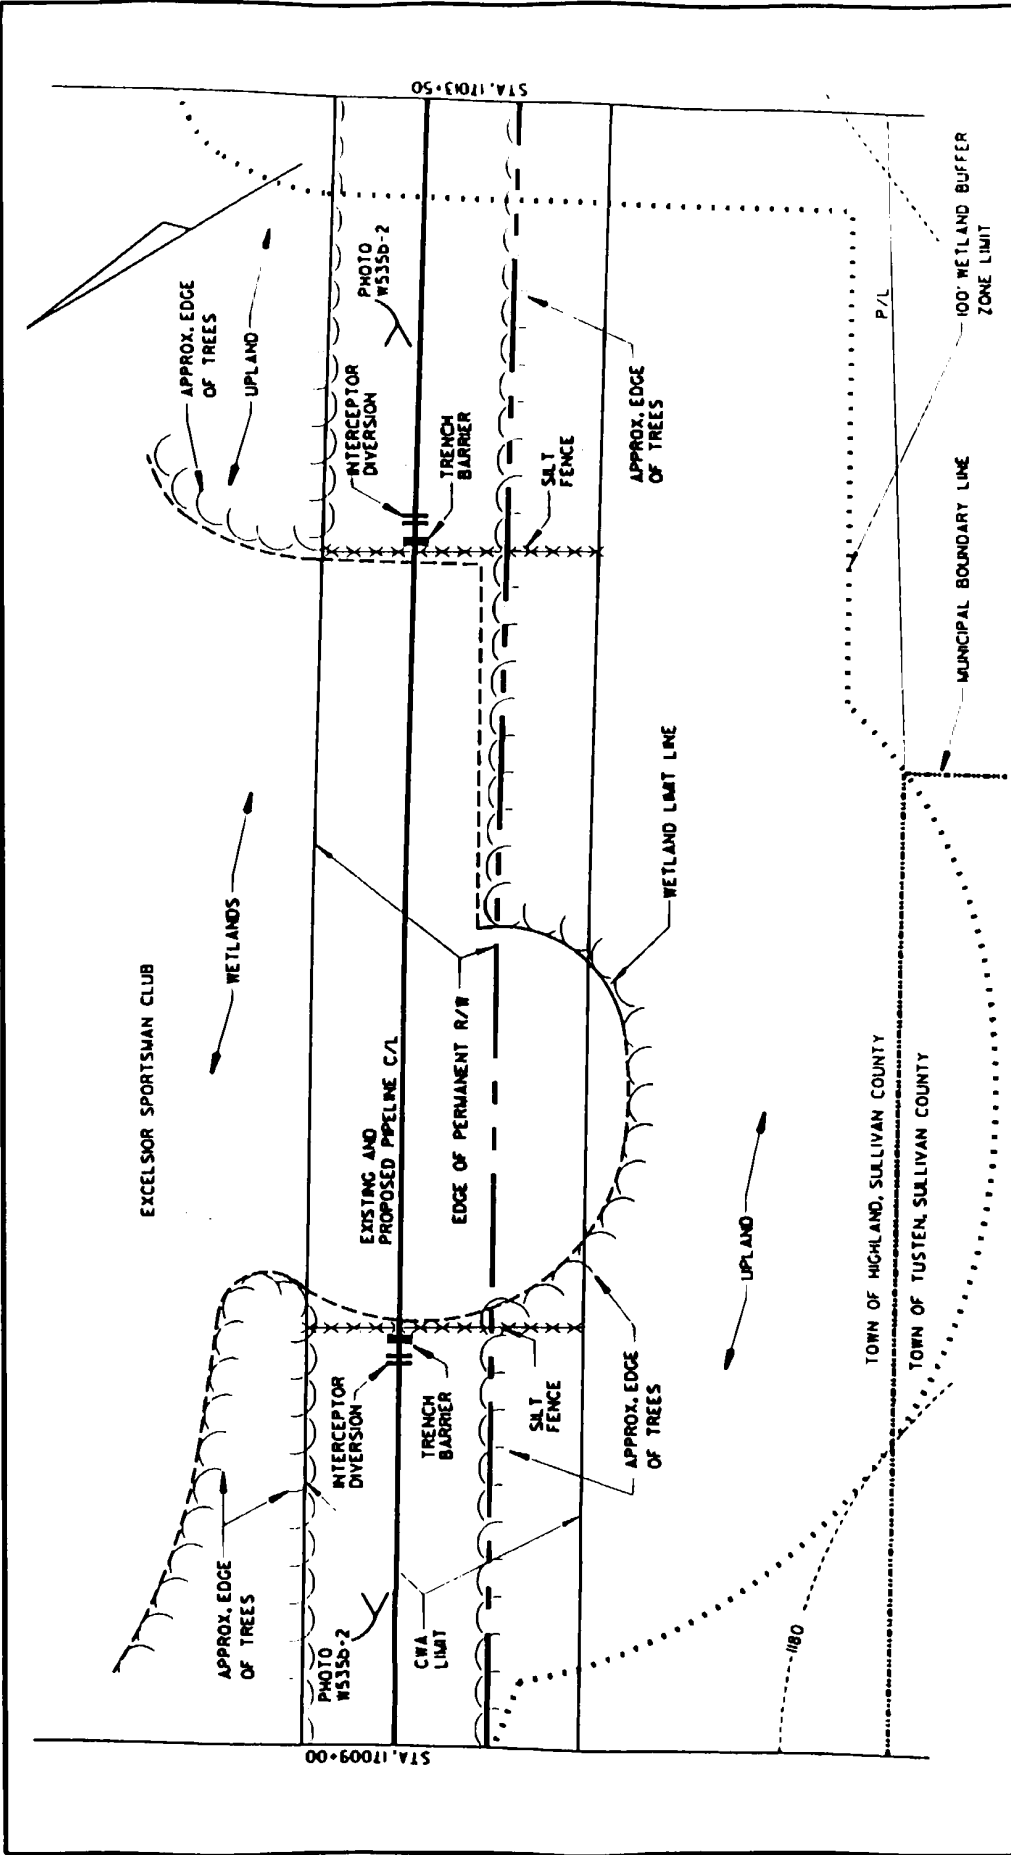


PREPARED BY:



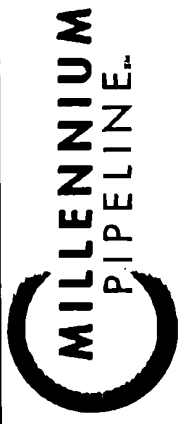

MILLENNIUM PIPELINE COMPANY, L.P.
NYSDEC REGULATED WETLANDS

| | |
|---|--------------------|
| WETLAND W535b (EL-34) | |
| CONSTRUCTION ALIGNMENT SHEET NO. 102 | |
| TOWN OF HIGHLAND SULLIVAN COUNTY, NY | |
| DRAWING 97-299- A74 | DWG. BY: CAG |
| SCALE: 1"=50' | CHK'D. BY: WJW |
| SHEET 1 OF 1 | CADD FILE: FIG102J |

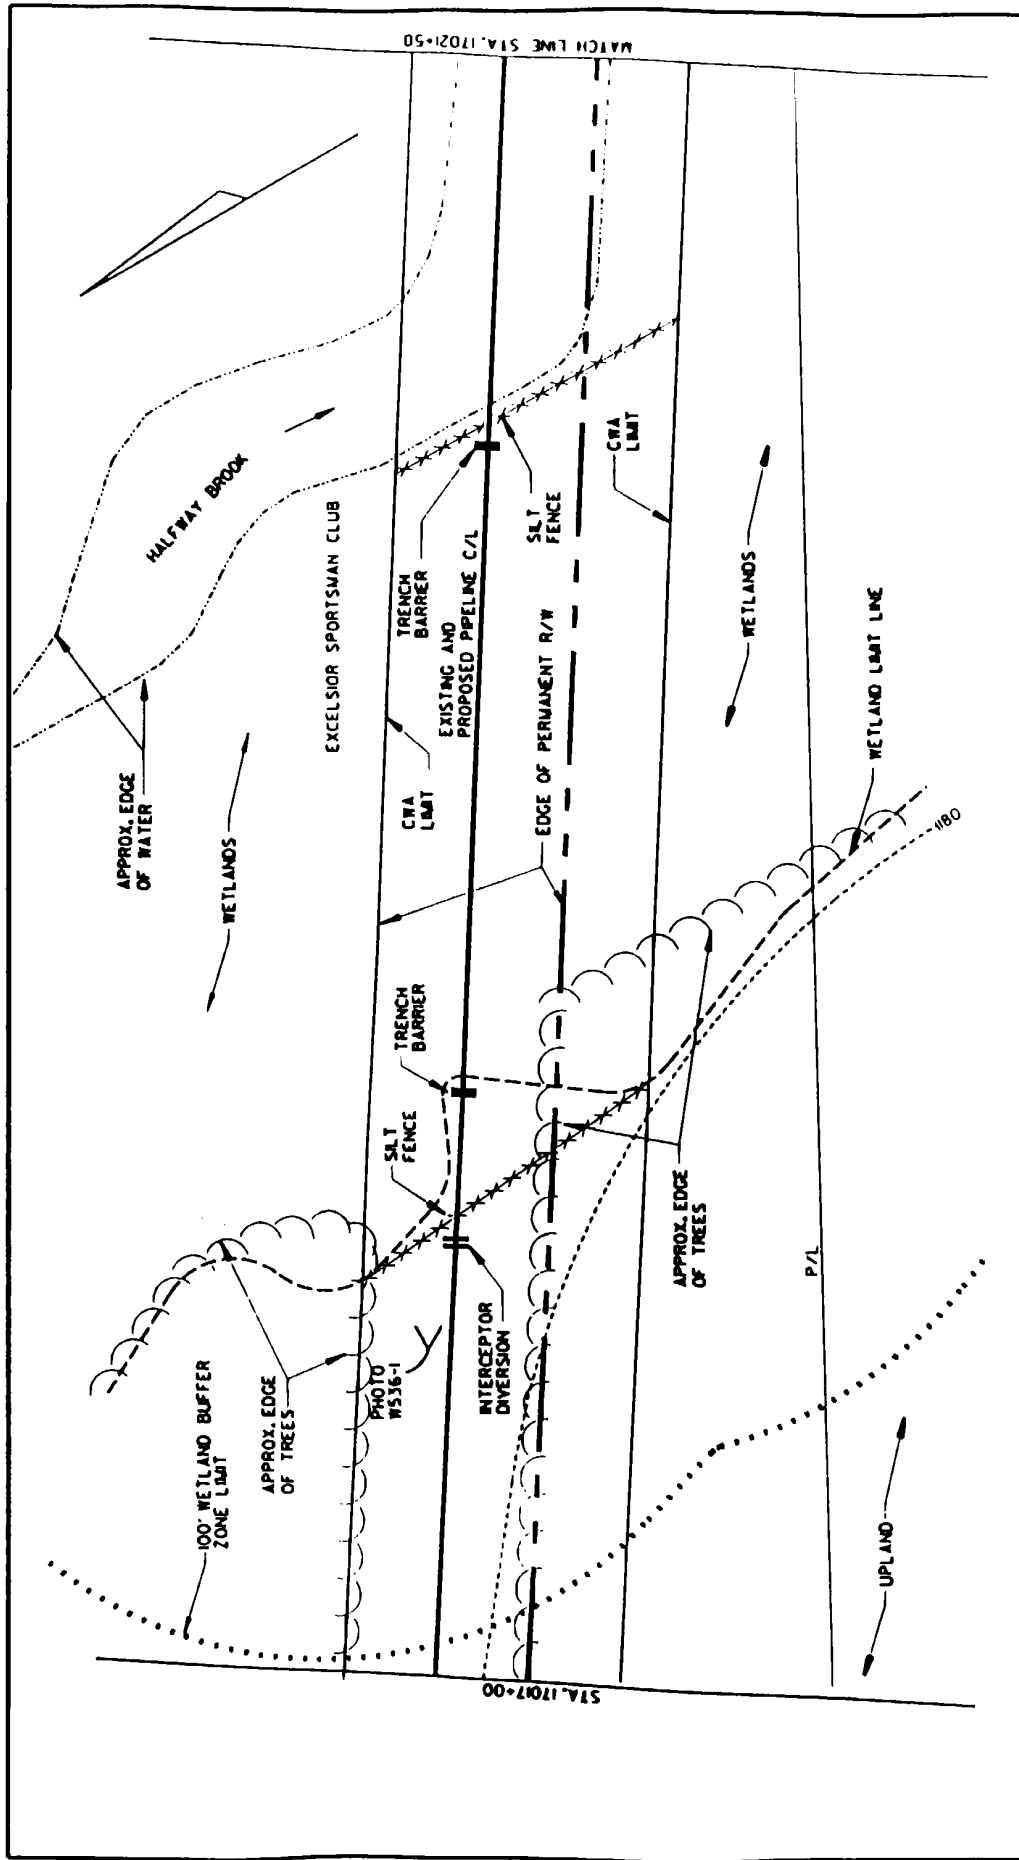

PREPARED BY:



MILLENNIUM PIPELINE COMPANY, L.P.
NYSDEC REGULATED WETLANDS

WETLAND W536 (EL-34)

CONSTRUCTION ALIGNMENT SHEET NO. 102
TOWN OF HIGHLAND & TUNSEN
SULLIVAN COUNTY, NY


DRAWING 97-299-A75

SCALE: 1"=50'
SHEET 1 OF 2


DWG. BY: CAG

CHK'D. BY: WJW

CADD FILE: FIG102K

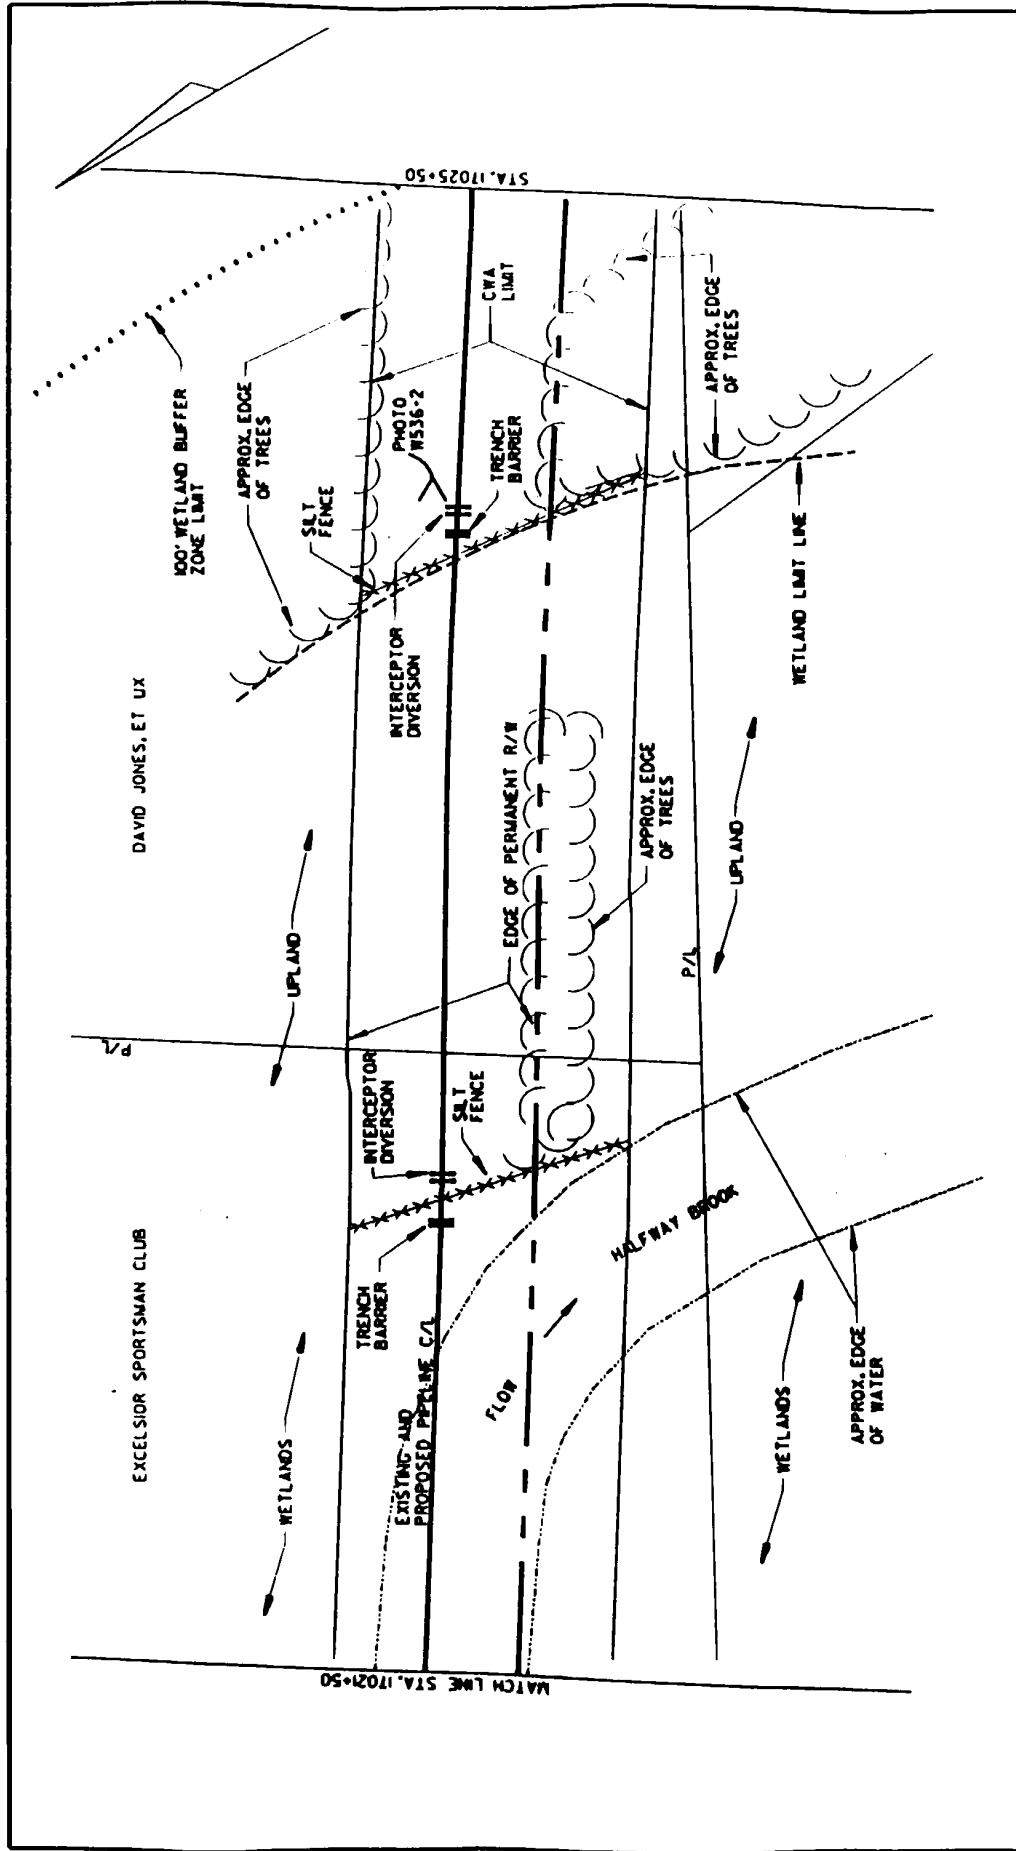

| | | |
|--|-----------------------------------|--|
| <p>PREPARED BY:</p> | <p>MILLENNIUM PIPELINE</p> | <p>WETLAND W536 (EL-34)</p> <p>CONSTRUCTION ALIGNMENT SHEET NO. 102</p> <p>TOWN OF HIGHLAND</p> <p>SULLIVAN COUNTY, NY</p> <p>DWG. BY: CAG</p> <p>CHK'D. BY: WJW</p> <p>CADD FILE: FIG102L</p> <p>DRAWING 97-299- A76</p> <p>SCALE: 1"=50'</p> <p>SHEET 2 OF 2</p> |
| <p>MILLENNIUM PIPELINE COMPANY, L.P.</p> <p>NYSDEC REGULATED WETLANDS</p> | <p>gpi Consultants</p> | |

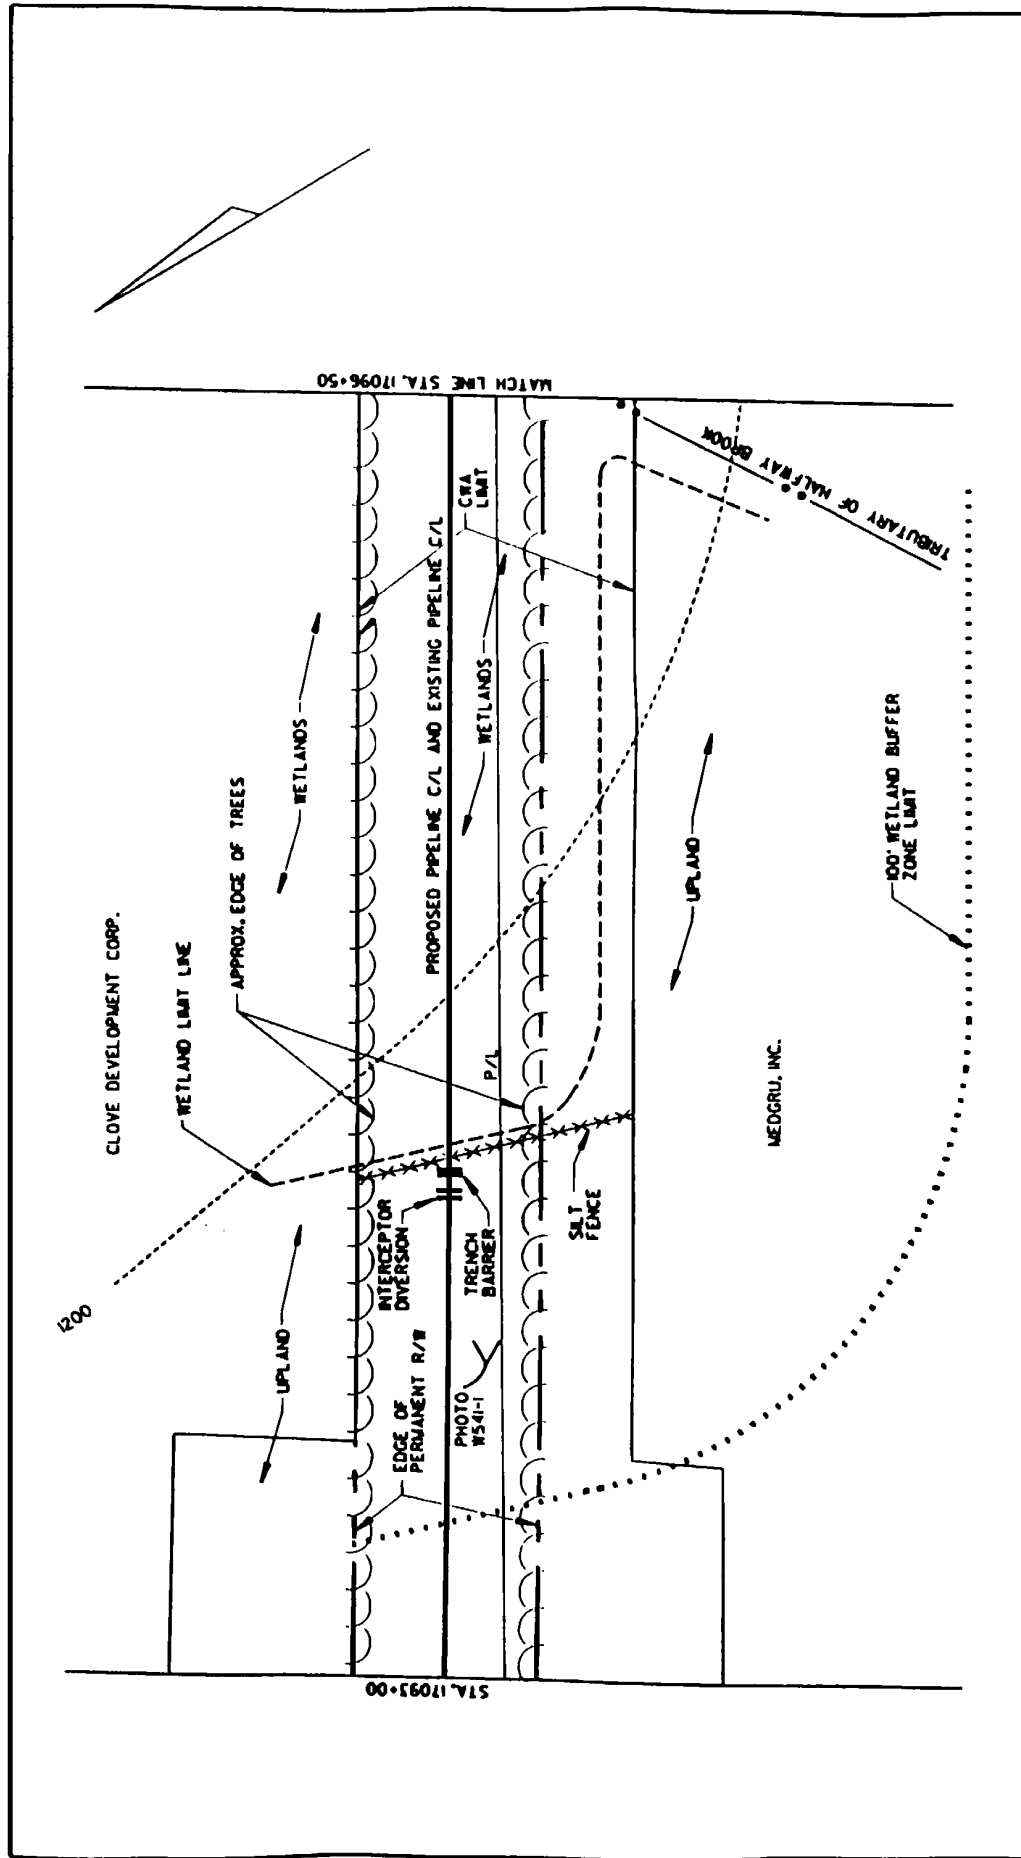

PREPARED BY:



MILLENNIUM PIPELINE COMPANY, L.P.
NYSDEC REGULATED WETLANDS

WETLAND W541 (HL-28)

CONSTRUCTION ALIGNMENT SHEET NO. 103
TOWN OF HIGHLAND
SULLIVAN COUNTY, NY

DRAWING 97-299- A77


SCALE: 1"=50'

SHEET 1 OF 2


DWG. BY: CAG

CHK'D. BY: WJW

CADD FILE: FIG103A

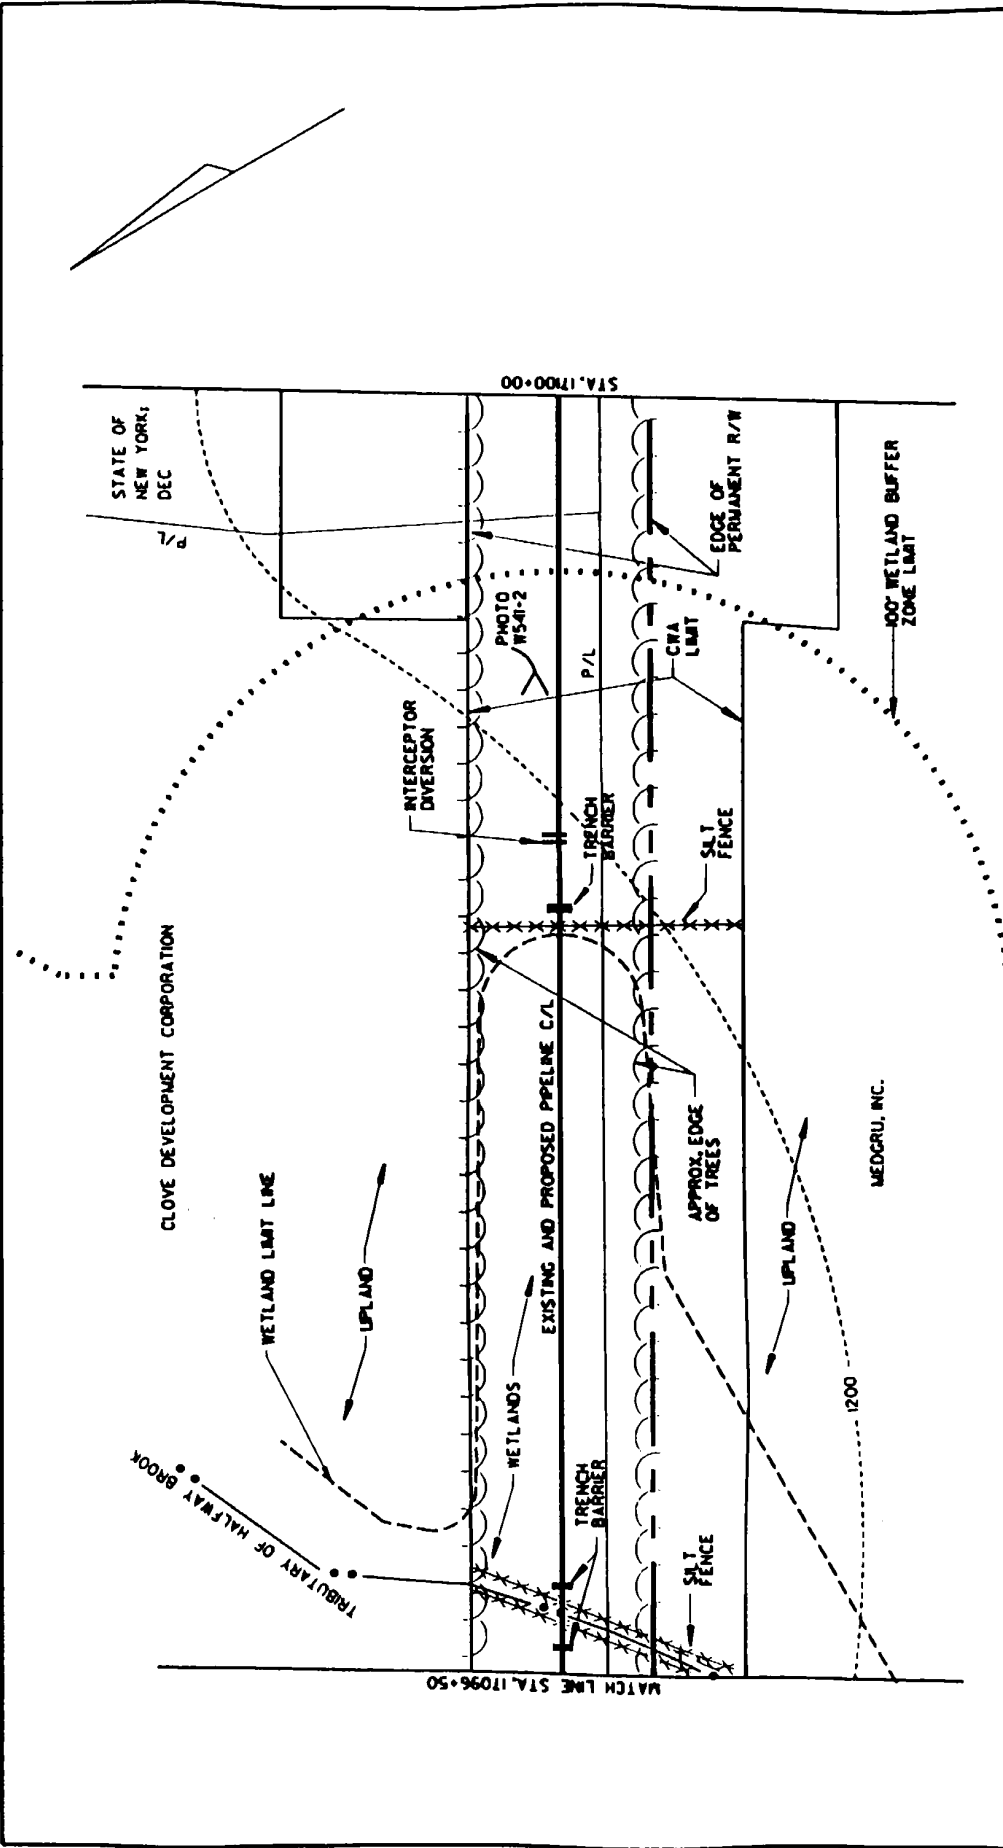

PREPARED BY:

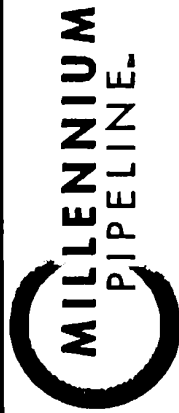

MILLENNIUM PIPELINE COMPANY, L.P.
NYSDEC REGULATED WETLANDS

WETLAND W541 (HL-28)

CONSTRUCTION ALIGNMENT SHEET NO. 103
TOWN OF HIGHLAND
SULLIVAN COUNTY, NY

DRAWING 97-299-A78


SCALE: 1"=50'

SHEET 2 OF 2


DWG. BY: CAG


CHK'D. BY: WJW

CADD FILE: FIG103B

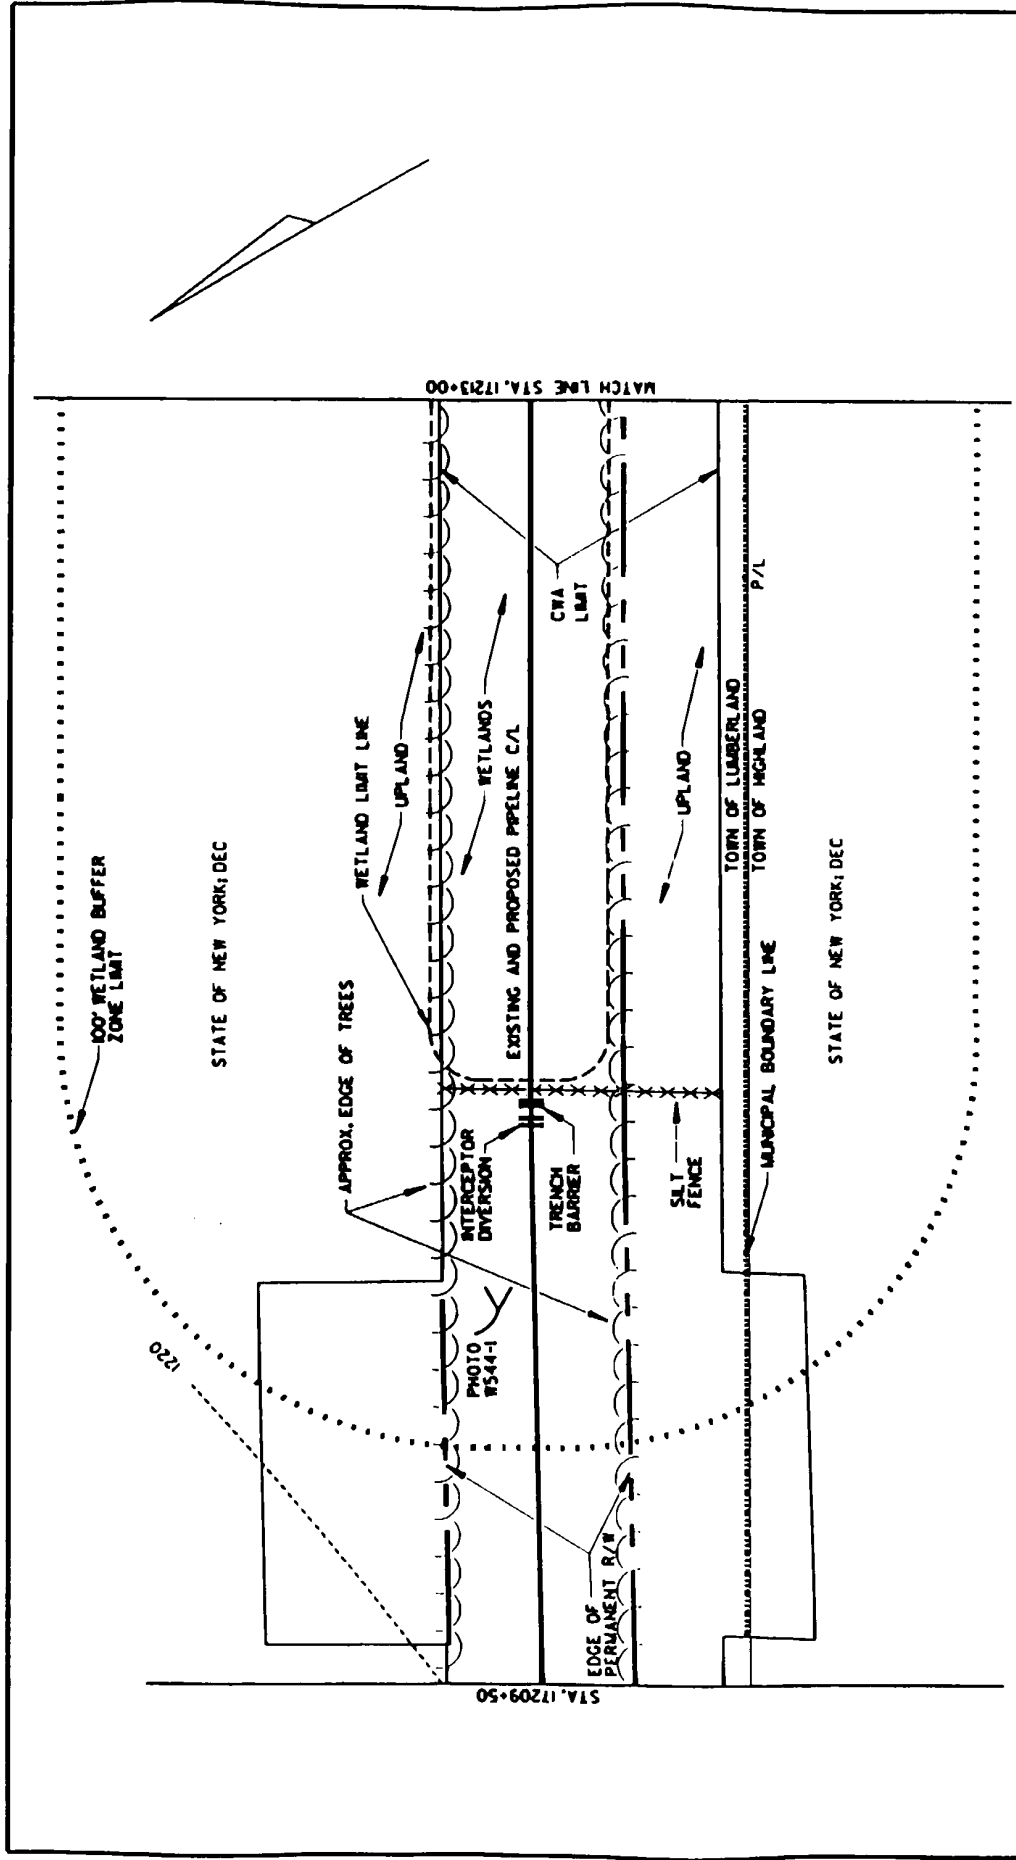


| | | | |
|----------------------------------|---|--|--|
| <div> </div> | <div> MILLENNIUM PIPELINE. </div> | | <div> WETLAND W544 (HL-43) </div> |
| | <div> MILLENNIUM PIPELINE COMPANY, L.P. NYSDEC REGULATED WETLANDS </div> | | <div> CONSTRUCTION ALIGNMENT SHEET NO. 103 TOWN OF HIGHLAND & LUMBERLAND SULLIVAN COUNTY, NY </div> |
| <div> PREPARED BY: </div> | | <div> DRAWING 97-299- A79 SCALE: 1"=50' SHEET 1 OF 2 </div> | <div> DWG. BY: CAG CHK'D. BY: WJW CADD FILE: FIG103C </div> |

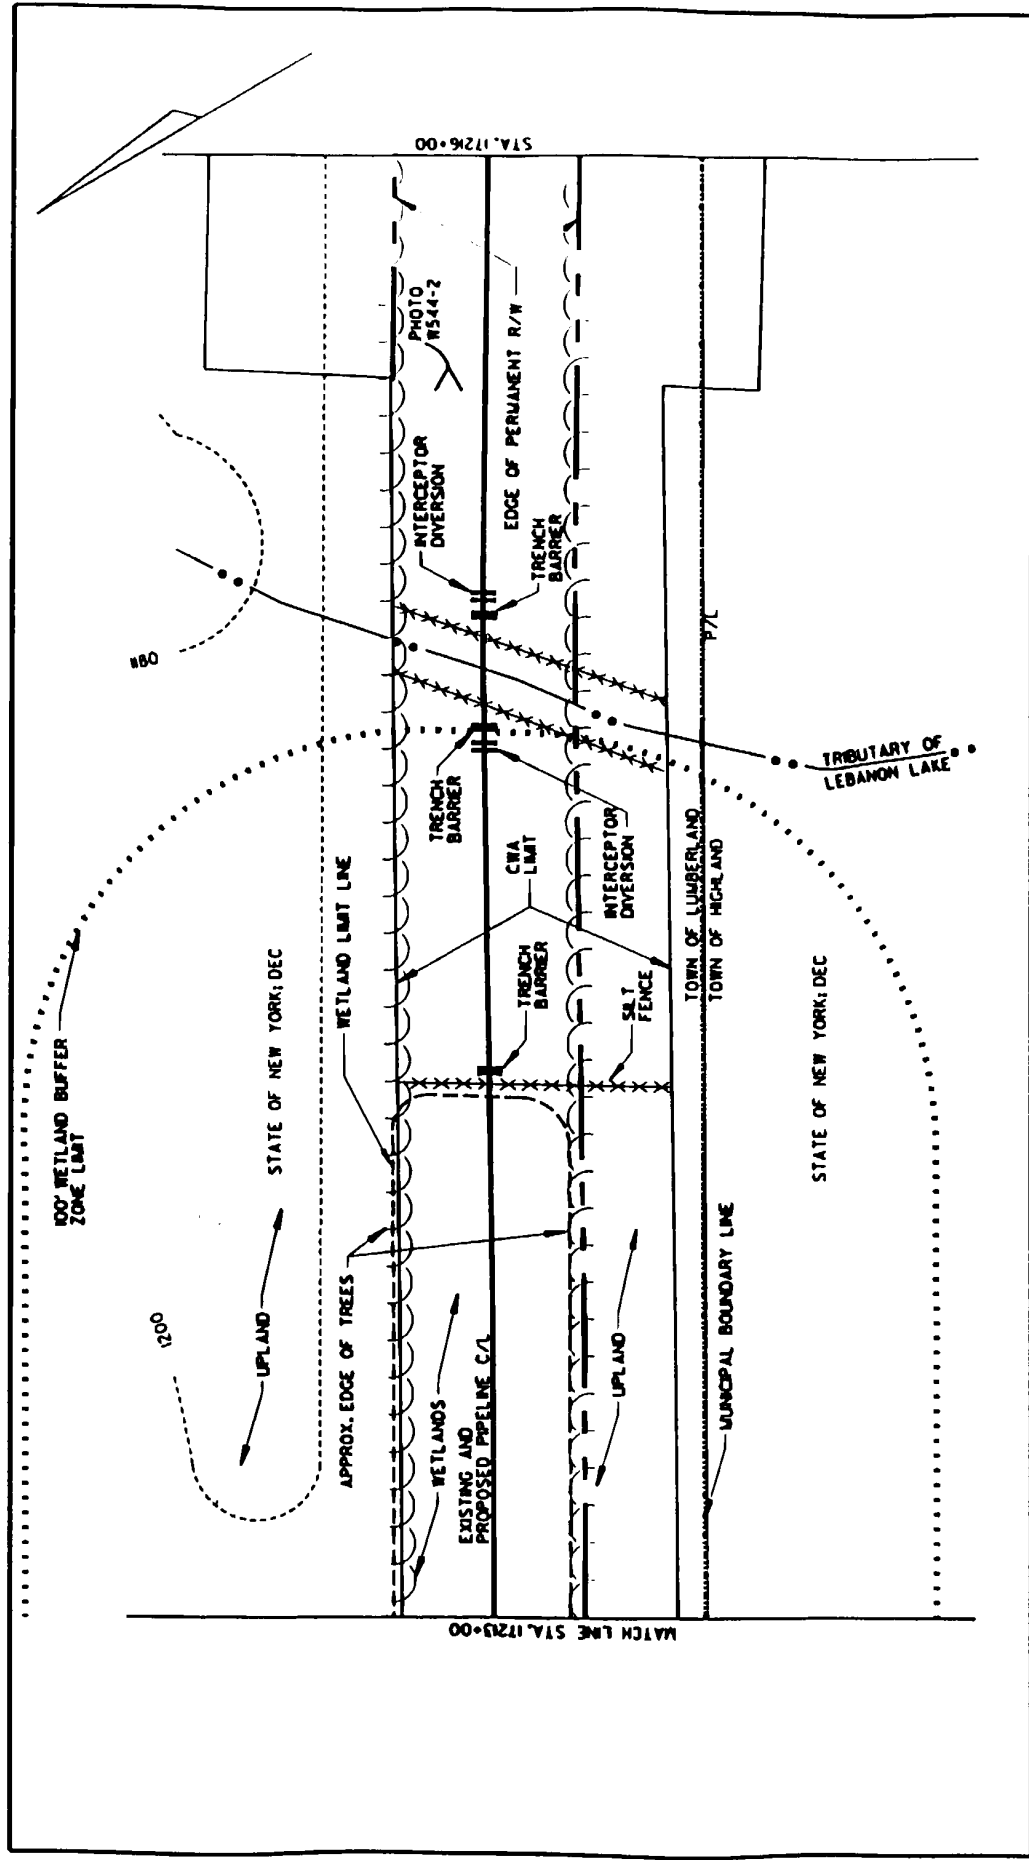


| | | |
|--|--|--|
| <div>  </div> | <div> <div>WETLAND W544 (HL-43)</div> <div>CONSTRUCTION ALIGNMENT SHEET NO. 103</div> <div>TOWN OF HIGHLAND & LUMBERLAND</div> <div>SULLIVAN COUNTY, NY</div> </div> | |
| | <div> <div>DRAWING 97-299- A80</div> <div>SCALE: 1"=50'</div> <div>SHEET 2 OF 2</div> </div> | <div> <div>DWG. BY: CAG</div> <div>CHK'D. BY: WJW</div> <div>CADD FILE: FIG103D</div> </div> |


PREPARED BY:

MILLENNIUM PIPELINE COMPANY, L.P.
NYSDEC REGULATED WETLANDS

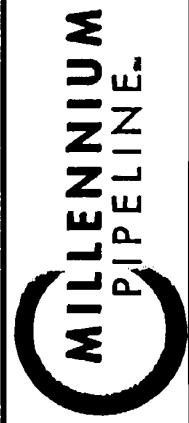


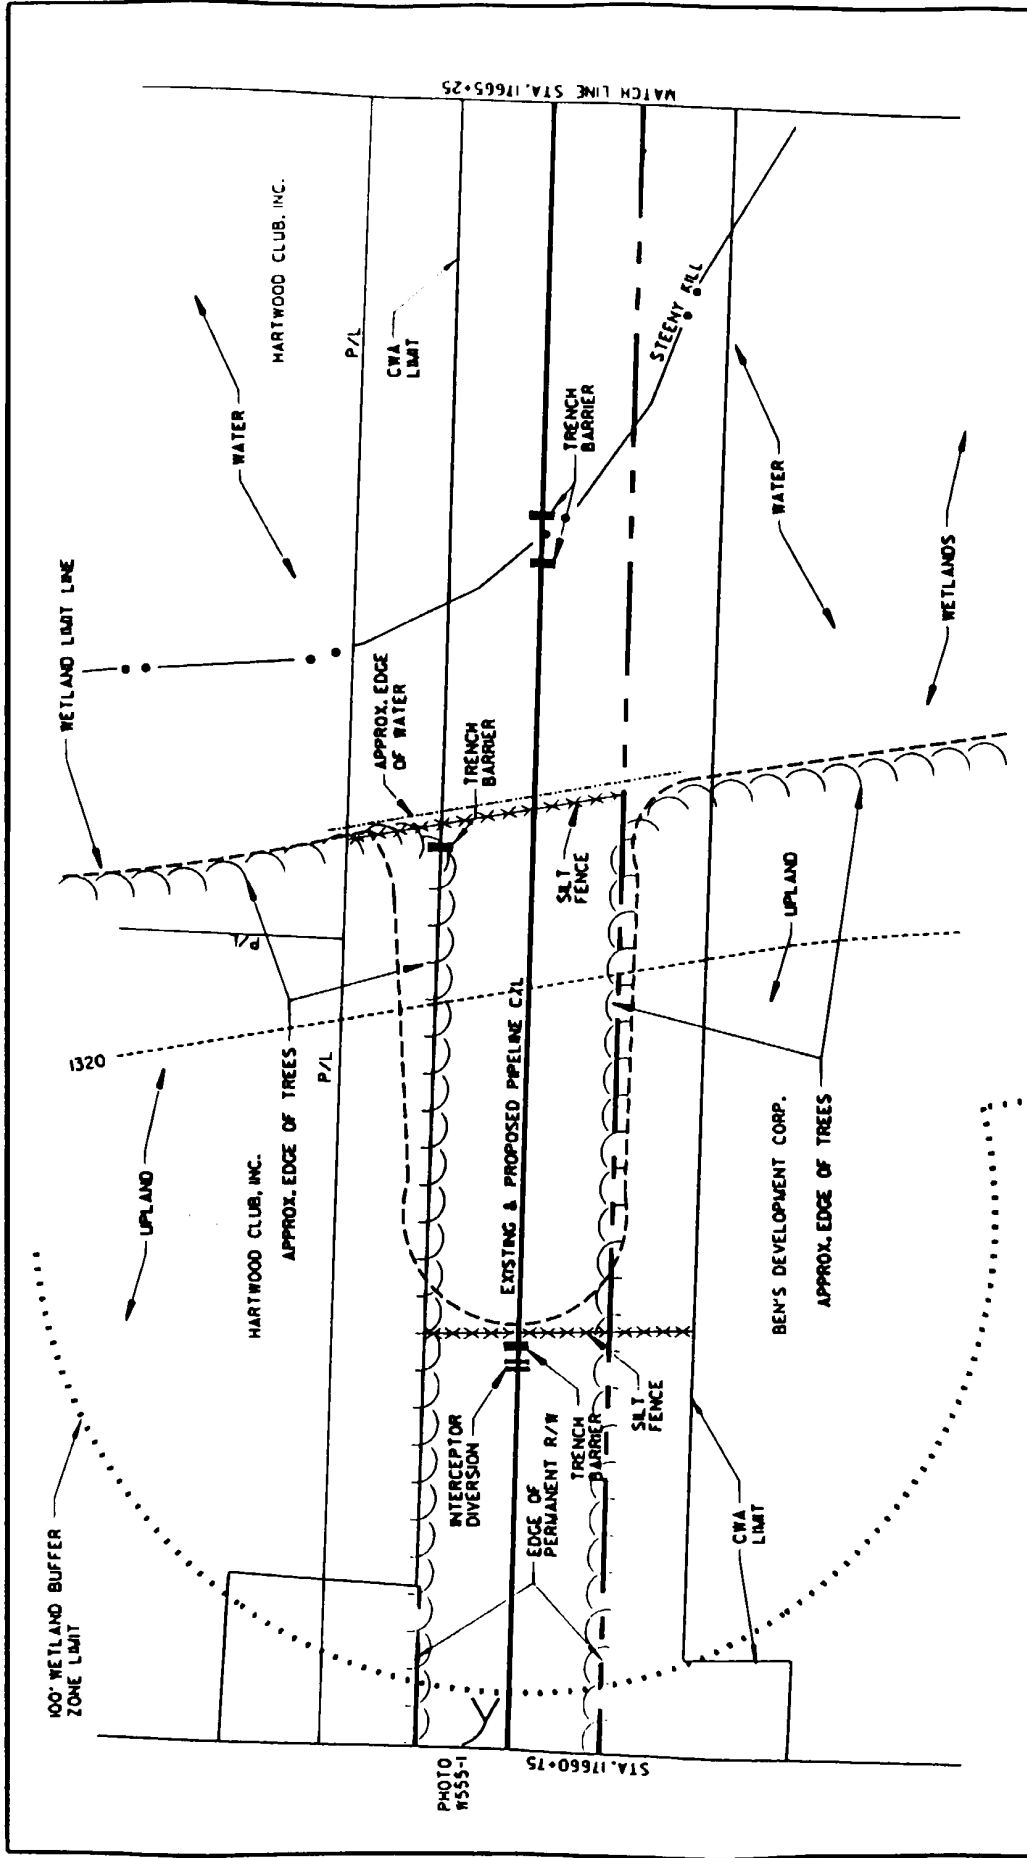

| | |
|---|---|
| <p>WETLAND W555 (PN-9)</p> <p>CONSTRUCTION ALIGNMENT SHEET NO. 106</p> <p>TOWN OF DEERPARK</p> <p>ORANGE COUNTY, NY</p> | <p>DWG. BY: CAG</p> <p>CHK'D. BY: WJW</p> <p>CADD FILE: FIG106A</p> |
| <p>MILLENNIUM PIPELINE™</p> | <p>MILLENNIUM PIPELINE COMPANY, L.P.</p> <p>NYSDEC REGULATED WETLANDS</p> |
| <p>PREPARED BY:</p> | <p>DRAWING 97-299- A81</p> <p>SCALE: 1"=50'</p> <p>SHEET 1 OF 2</p> |

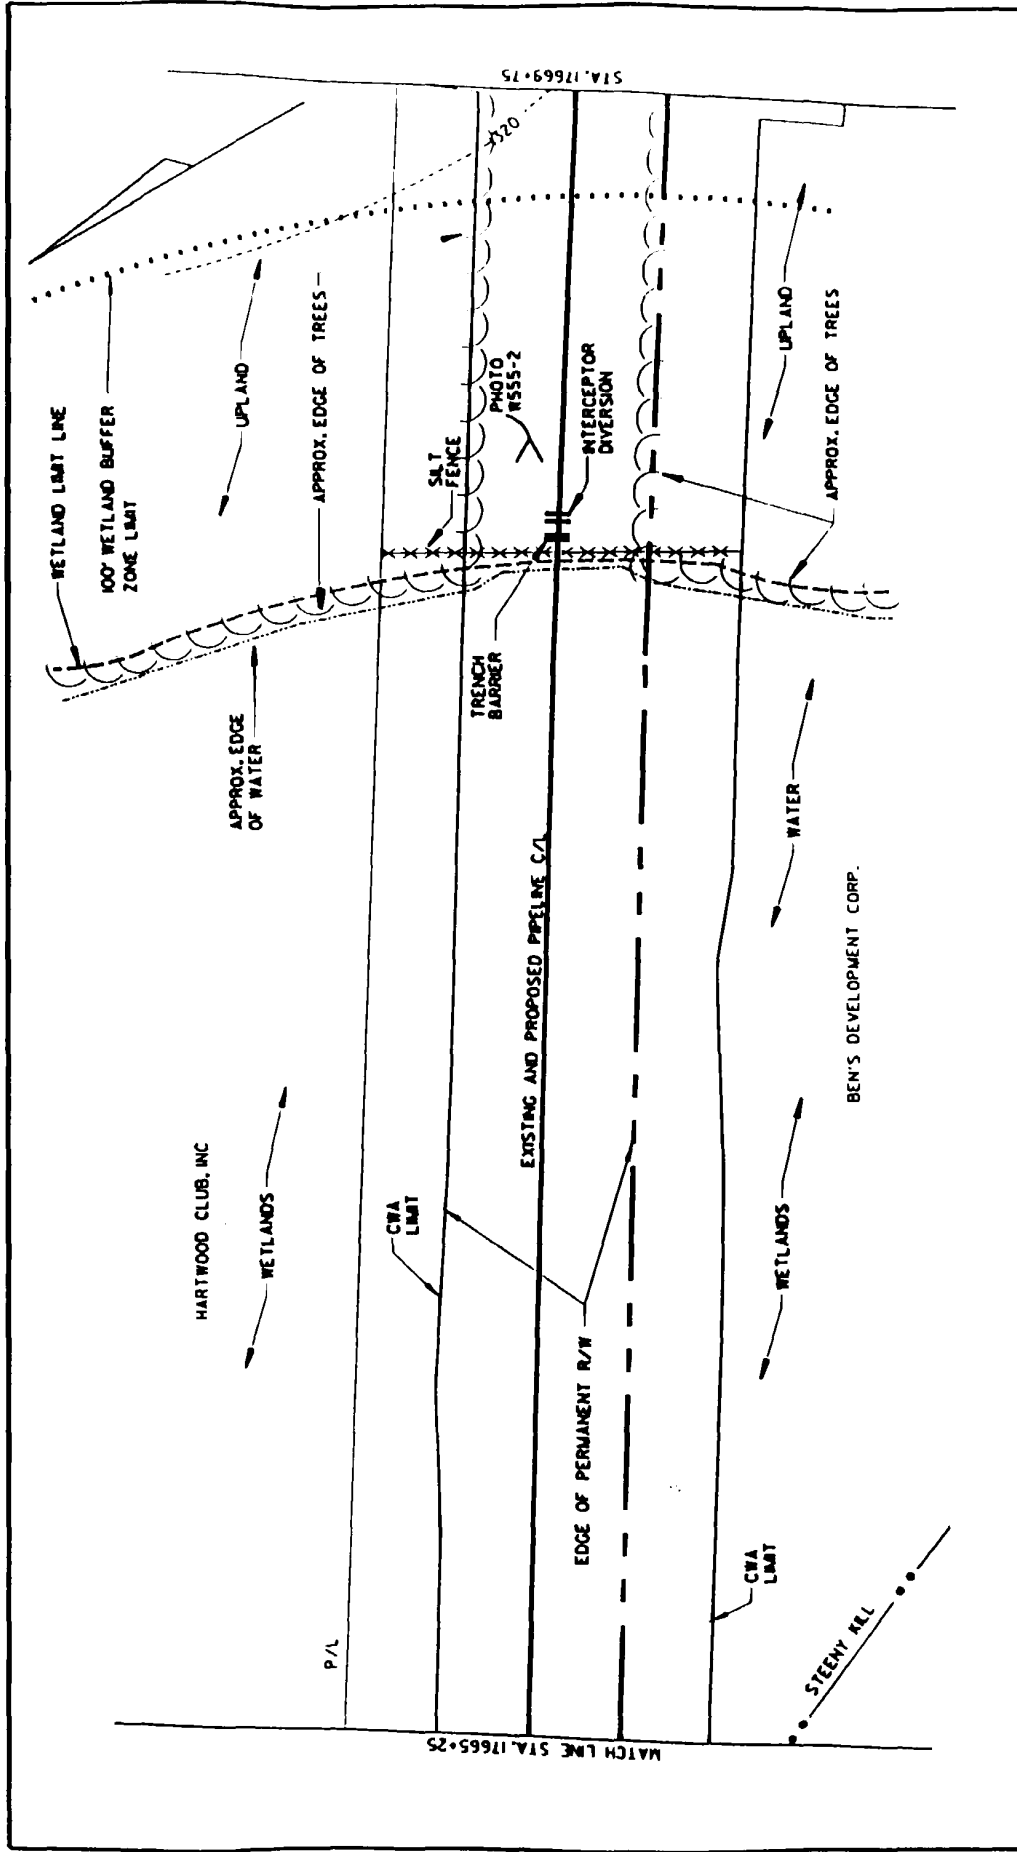

PREPARED BY:

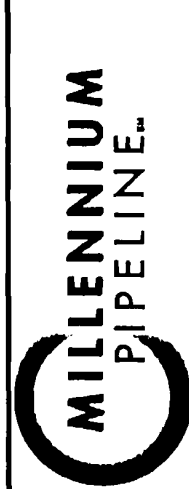

MILLENNIUM PIPELINE COMPANY, L.P.
NYSDEC REGULATED WETLANDS

WETLAND W555 (PN-9)

CONSTRUCTION ALIGNMENT SHEET NO. 106
TOWN OF DEERPARK
ORANGE COUNTY, NY

DRAWING 97-299-A82


SCALE: 1"=50'

SHEET 2 OF 2


DWG. BY: CAG


CHK'D. BY: WJW

CADD FILE: FIG106B

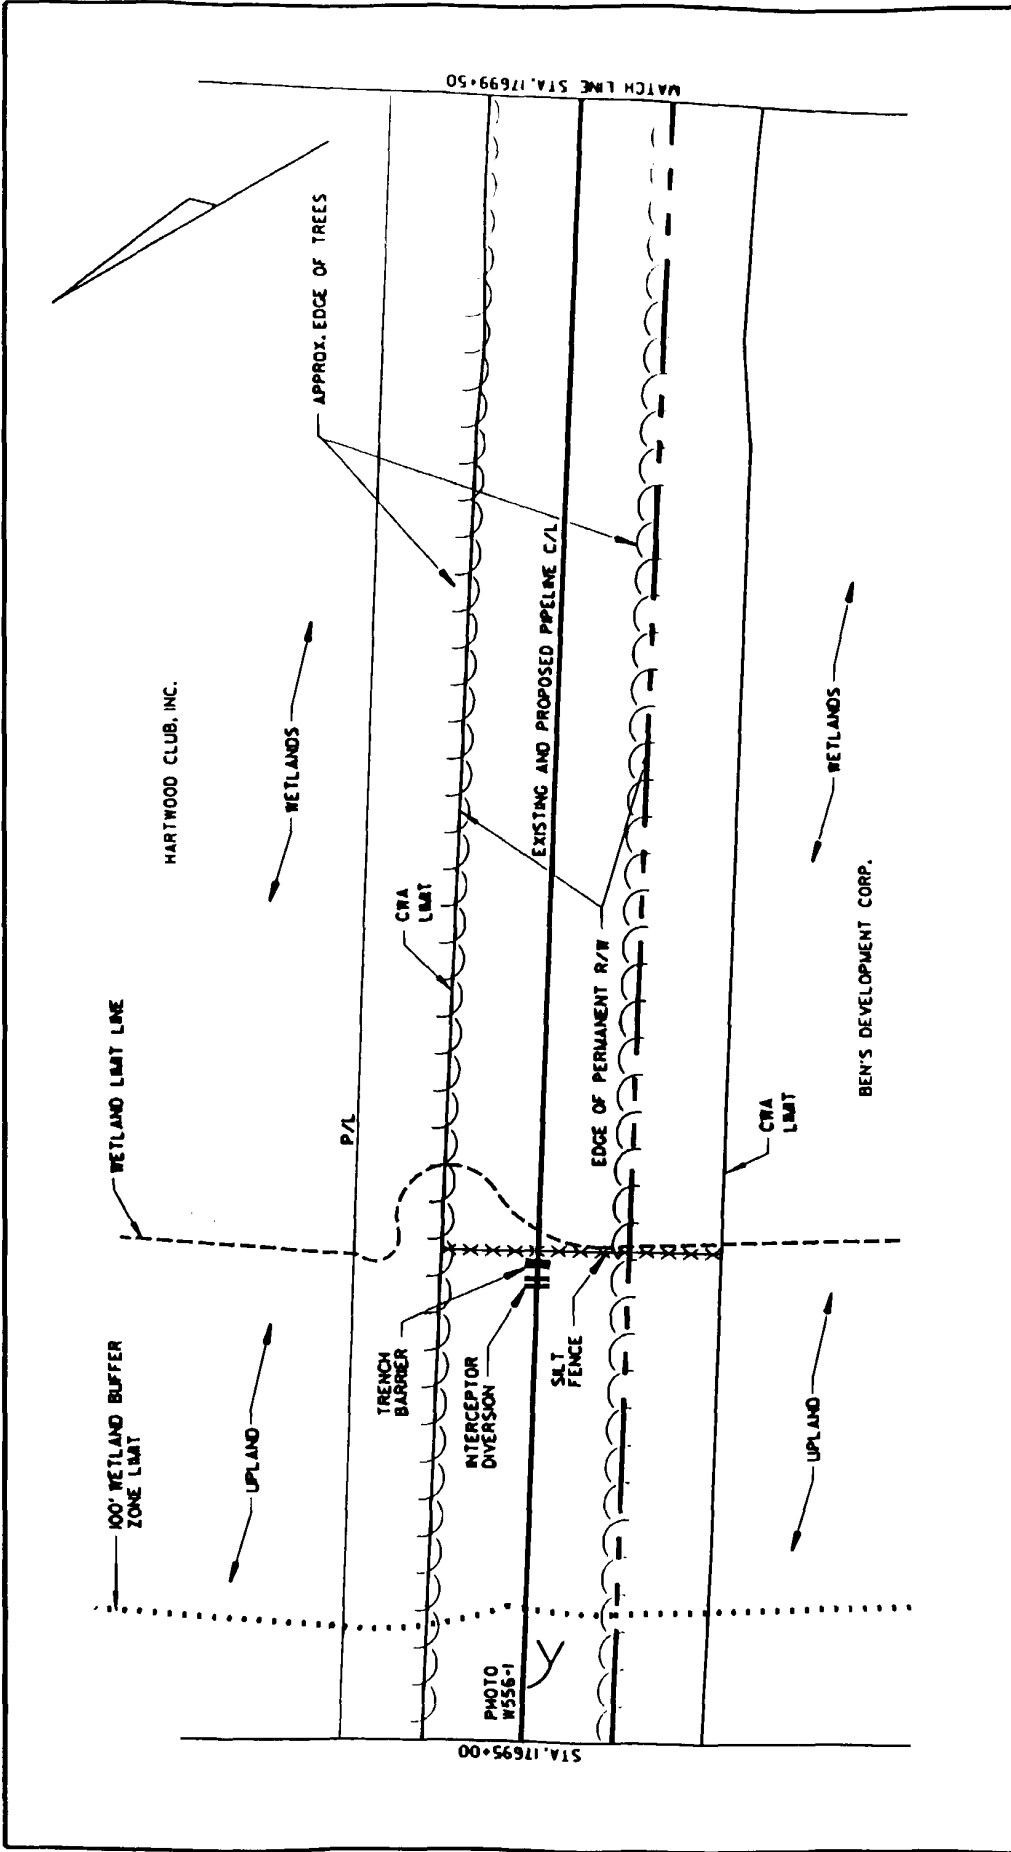

PREPARED BY:

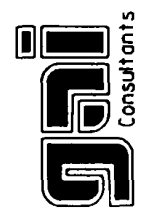







**MILLENNIUM
PIPELINE™**

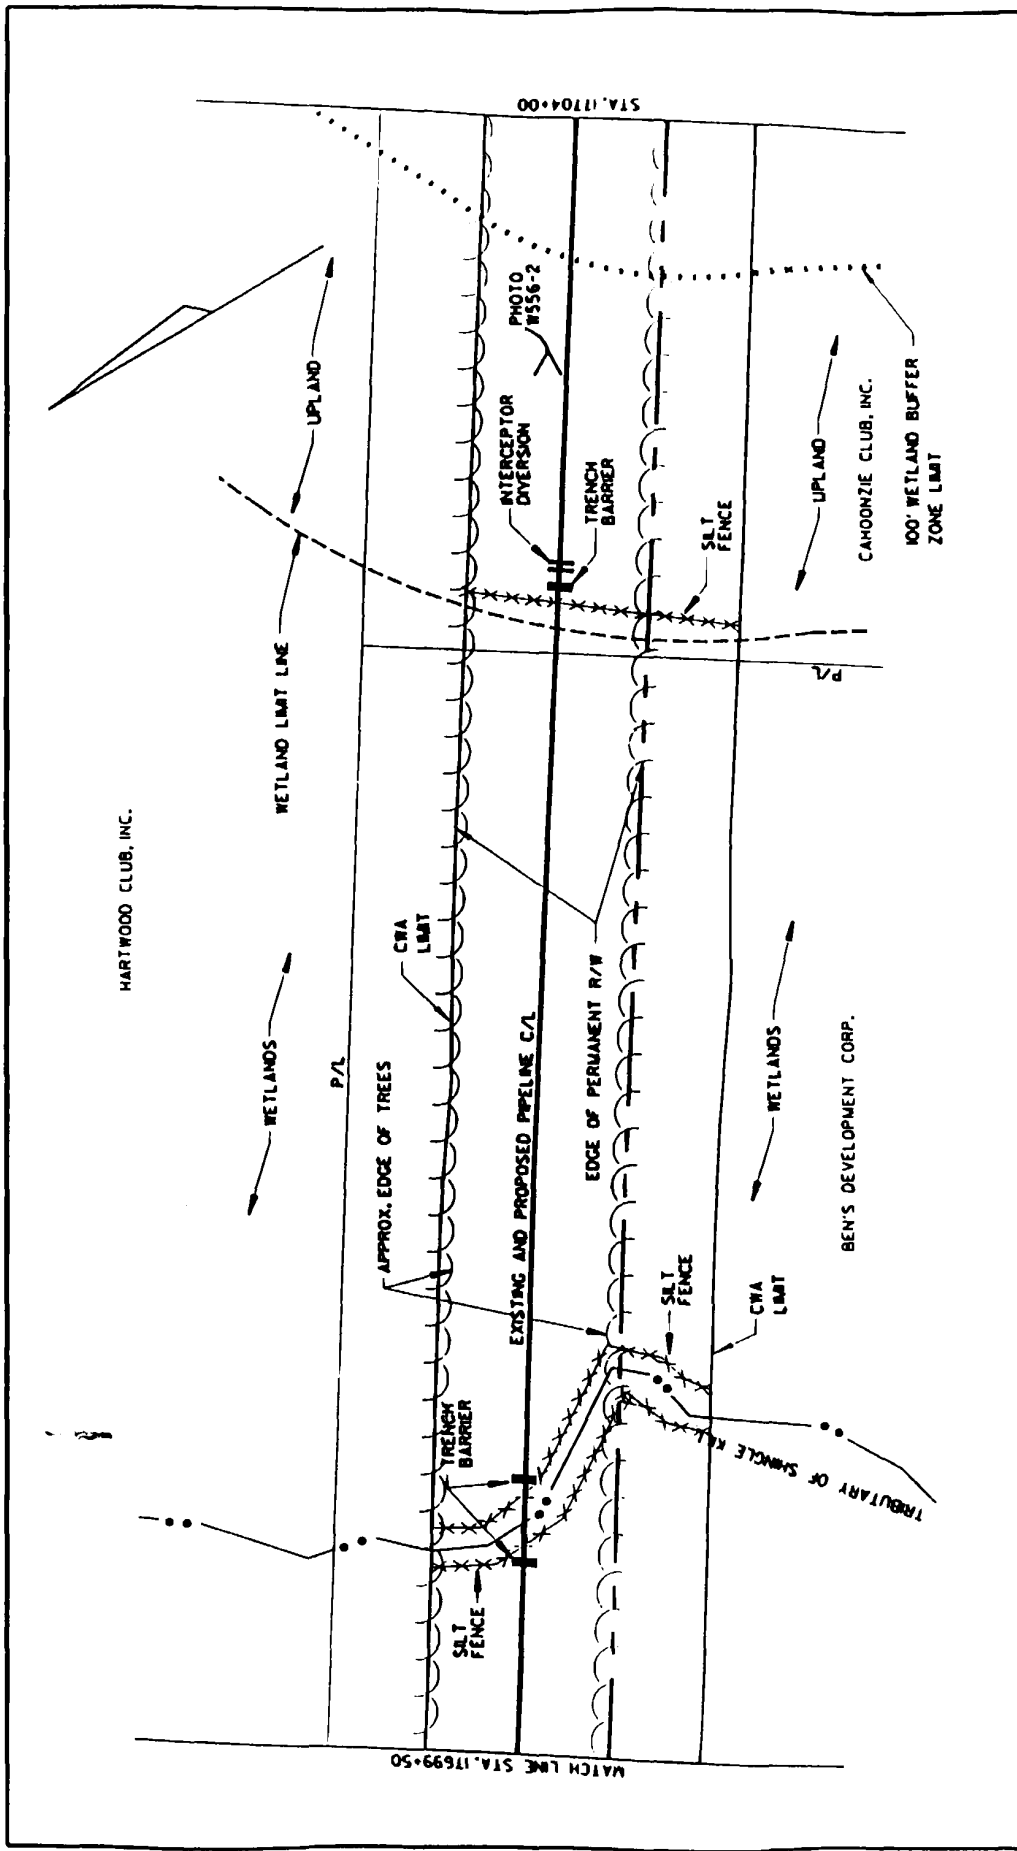

MILLENNIUM PIPELINE COMPANY, L.P.
NYSDEC REGULATED WETLANDS


| | | | |
|---------------------------------------|--|--------------------------------------|--|
| WETLAND W556 (PN-14) | | CONSTRUCTION ALIGNMENT SHEET NO. 106 | |
| TOWN OF DEERPARK ORANGE COUNTY, NY | | DRAWING 97-299- A83 | |
| SCALE: 1"=50' | | CHK'D. BY: WJW | |
| SHEET 1 OF 2 | | CADD FILE: FIG106C | |

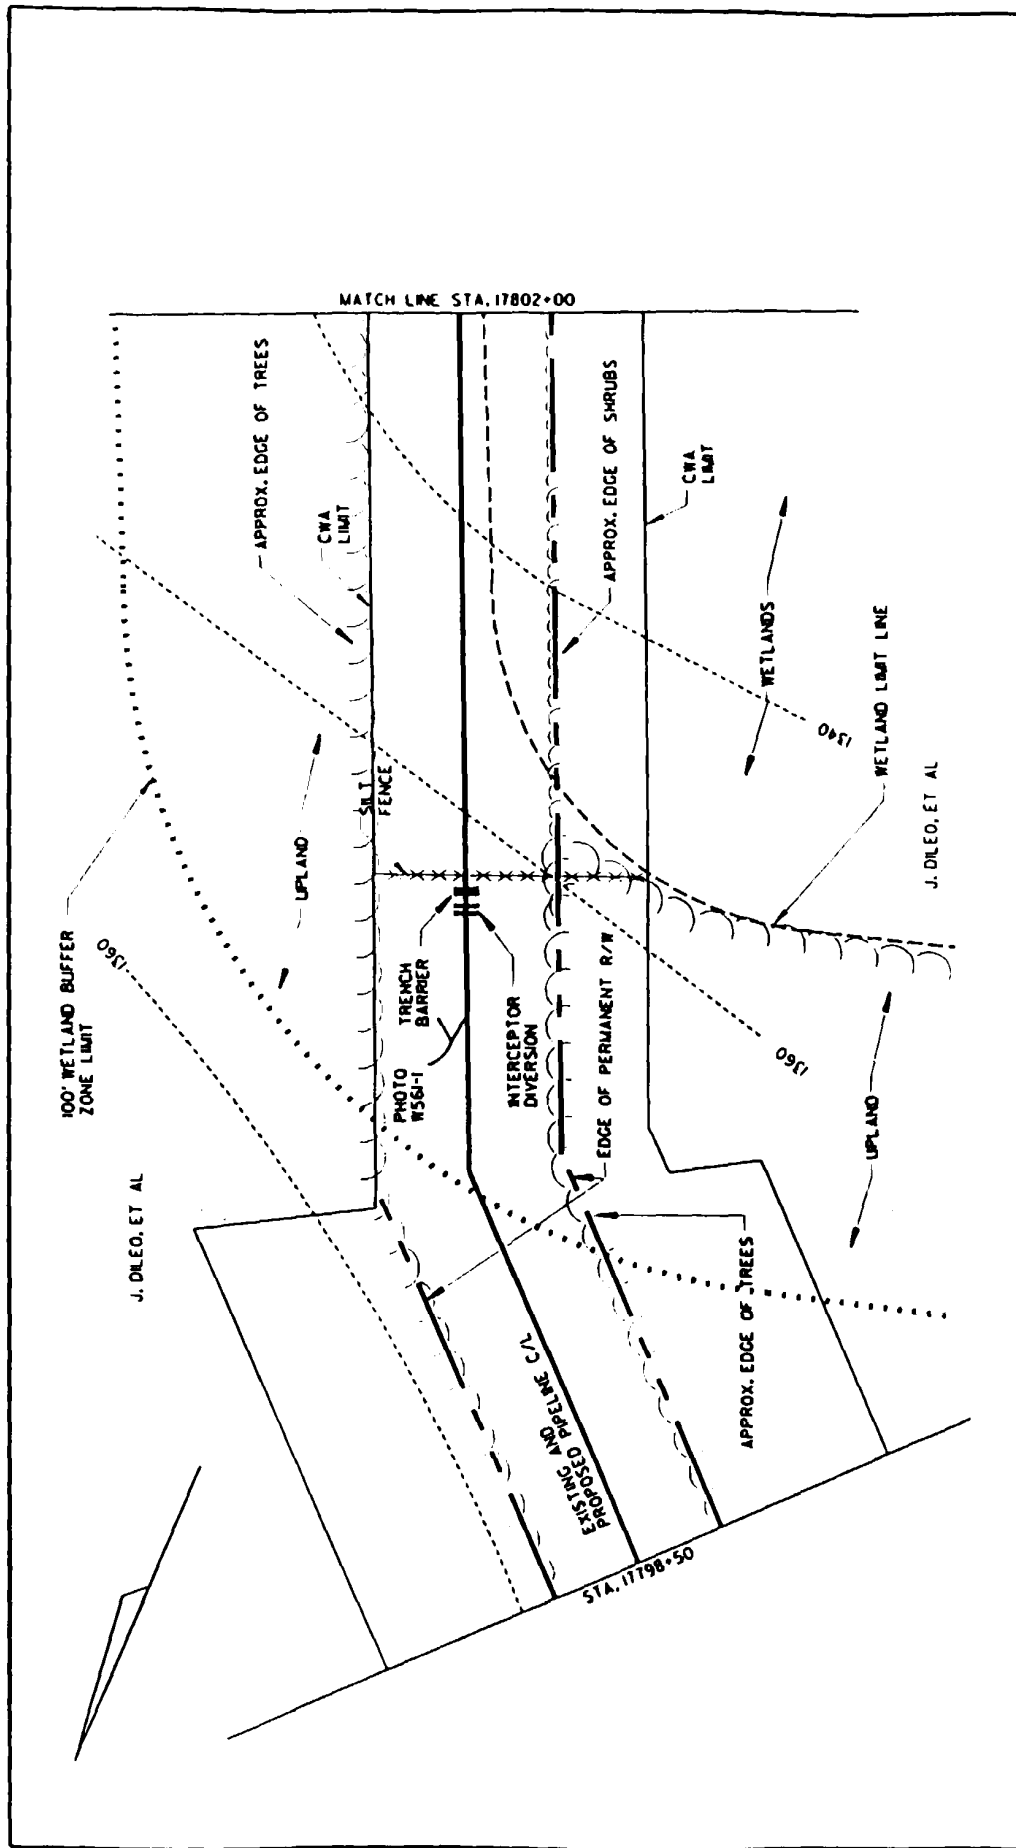

| | | | | |
|--|--|---------------------------------------|--------------------|--|
| <div>PREPARED BY:</div> <div></div> | <div><div>MILLENNIUM PIPELINE.</div></div> <div>MILLENNIUM PIPELINE COMPANY, L.P. NYSDEC REGULATED WETLANDS</div> | WETLAND W556 (PN-14) | | |
| | | CONSTRUCTION ALIGNMENT SHEET NO. 106 | | |
| | | TOWN OF DEERPARK ORANGE COUNTY, NY | | |
| | | DRAWING 97-299- A84 | DWG. BY: CAG | |
| | | SCALE: 1"=50' | CHK'D. BY: WJW | |
| | | SHEET 2 OF 2 | CADD FILE: FIG106D | |





| | | | | |
|--|---|--|---|--|
| <div> Gai Consultants</div> | <div> MILLENNIUM PIPELINE™</div> | | WETLAND W561 (PN-23) | |
| | MILLENNIUM PIPELINE COMPANY, L.P. NYSDEC REGULATED WETLANDS | | CONSTRUCTION ALIGNMENT SHEET NO. 107 TOWN OF DEERPARK ORANGE COUNTY, NY | |
| | | | DRAWING 97-299- A85 SCALE: 1"=50' SHEET 1 OF 2 | DWG. BY: CAG CHK'D. BY: WJW CADD FILE: FIG107A |

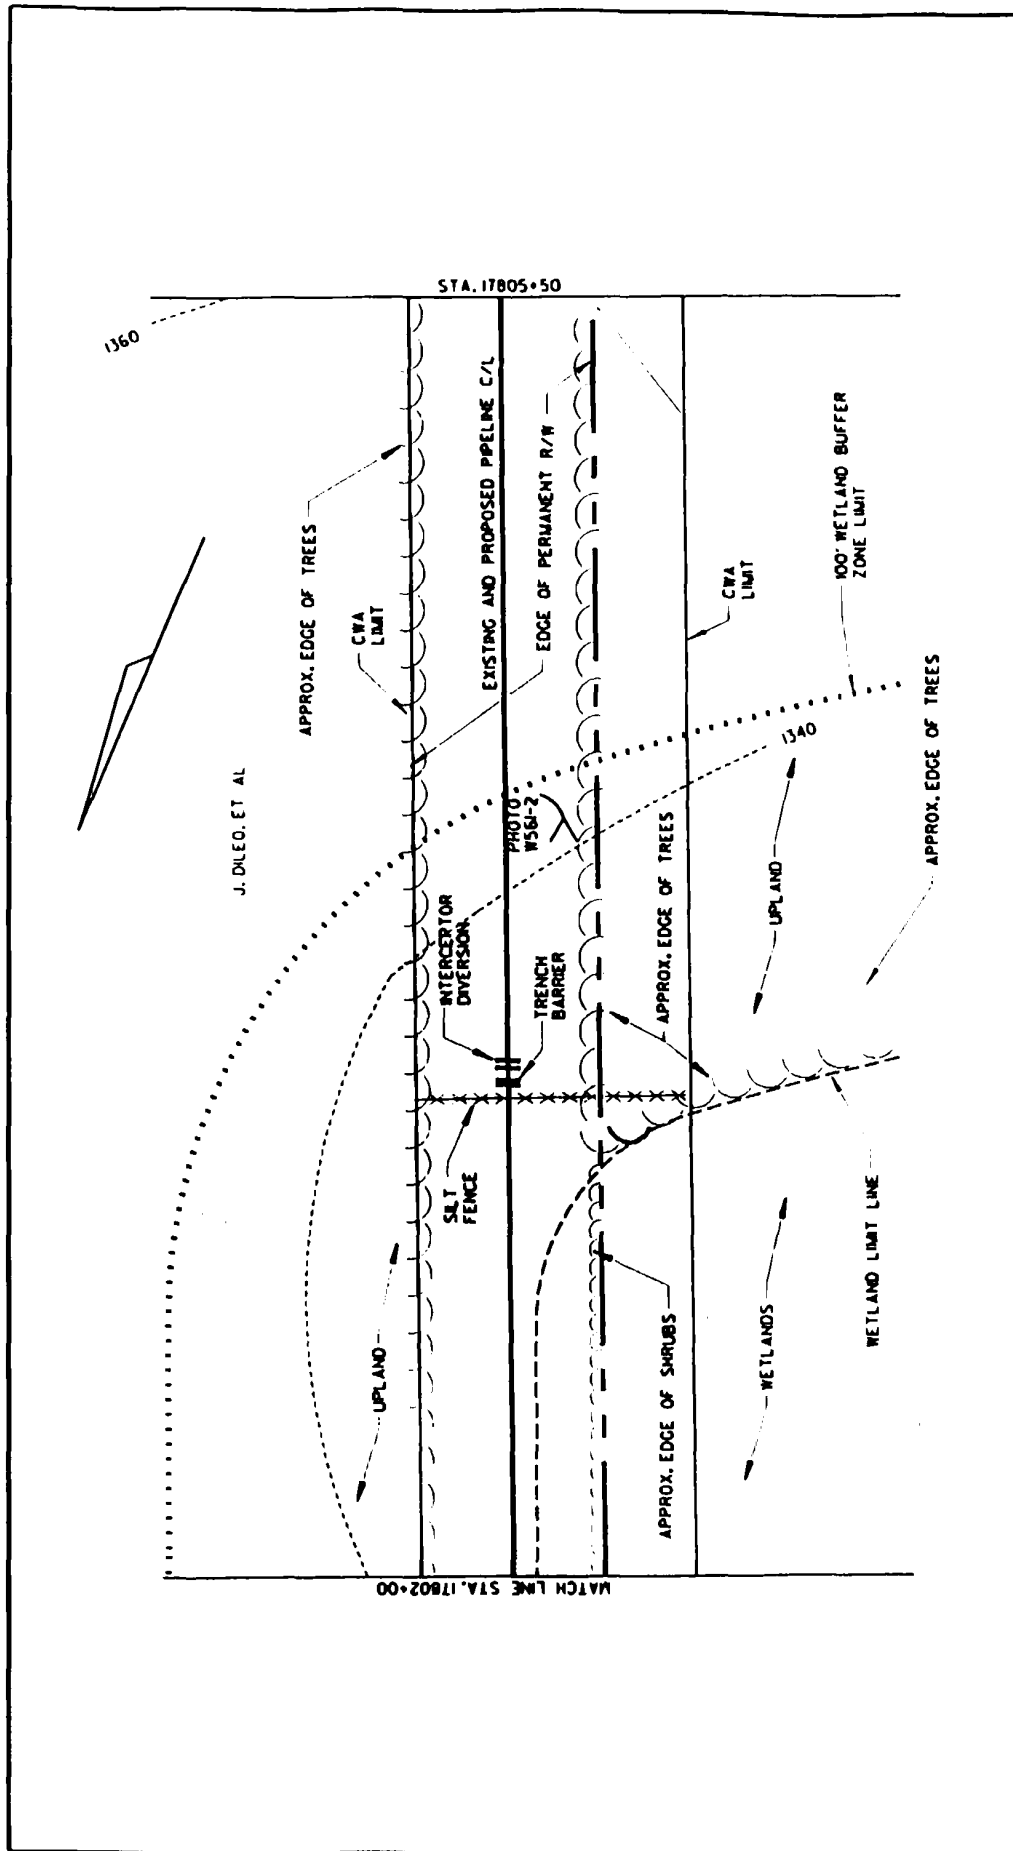

| | |
|--|--|
| <p>WETLAND W561 (PN-23)</p> <p>CONSTRUCTION ALIGNMENT SHEET NO. 107</p> <p>TOWN OF DEERPARK</p> <p>ORANGE COUNTY, NY</p> | <p>MILLENNIUM PIPELINE™</p> <p>MILLENNIUM PIPELINE COMPANY, L.P.</p> <p>NYSDEC REGULATED WETLANDS</p> |
| <p>DRAWING 97-299- A86</p> <p>SCALE: 1"=50'</p> <p>SHEET 2 OF 2</p> | <p>DWG. BY: CAG</p> <p>CHK'D. BY: WJW</p> <p>CADD FILE: FIG107B</p> |

PREPARED BY:

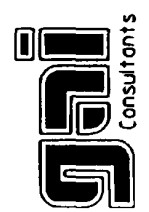

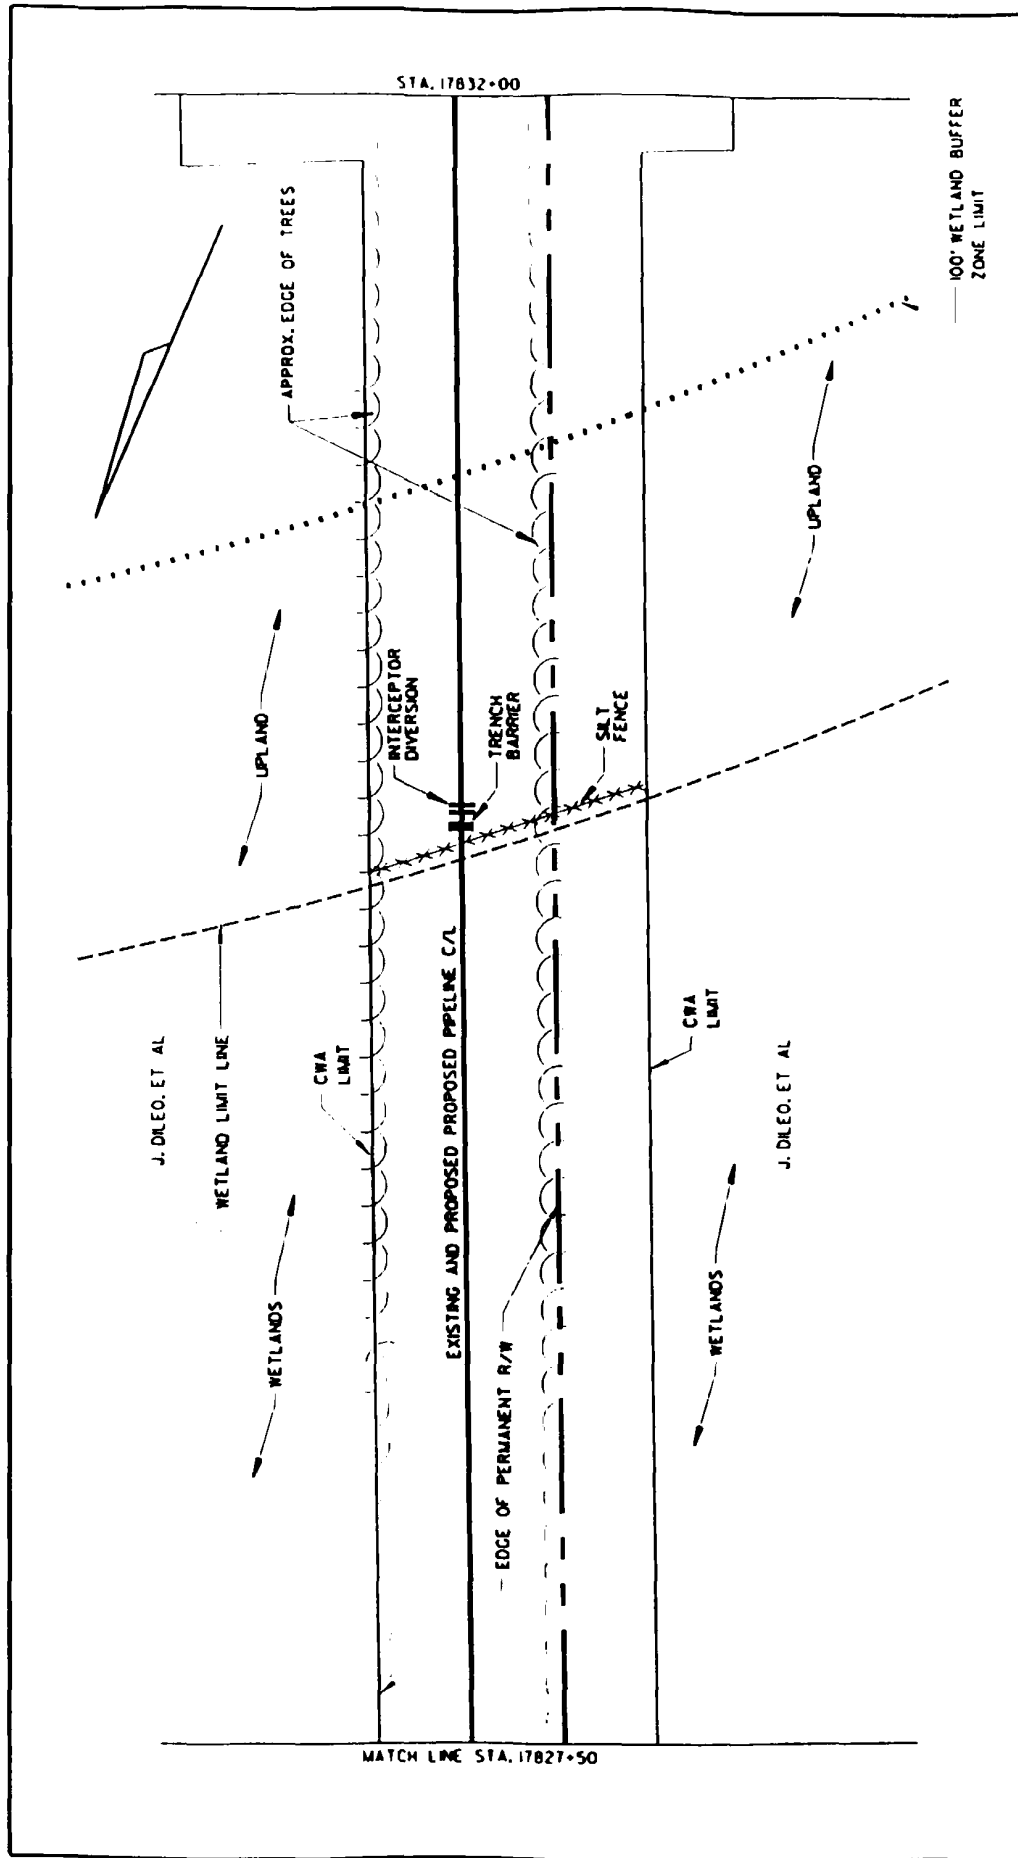

PREPARED BY:




MILLENNIUM PIPELINE COMPANY, L.P.
NYSDEC REGULATED WETLANDS

WETLAND W562 (PN-26)

CONSTRUCTION ALIGNMENT SHEET NO. 107
TOWN OF DEERPARK
ORANGE COUNTY, NY

| | |
|---------------------|--------------------|
| DRAWING 97-299- A89 | DWG. BY: CAG |
| SCALE: 1"=50' | CHK'D. BY: WJW |
| SHEET 3 OF 3 | CADD FILE: FIG107E |

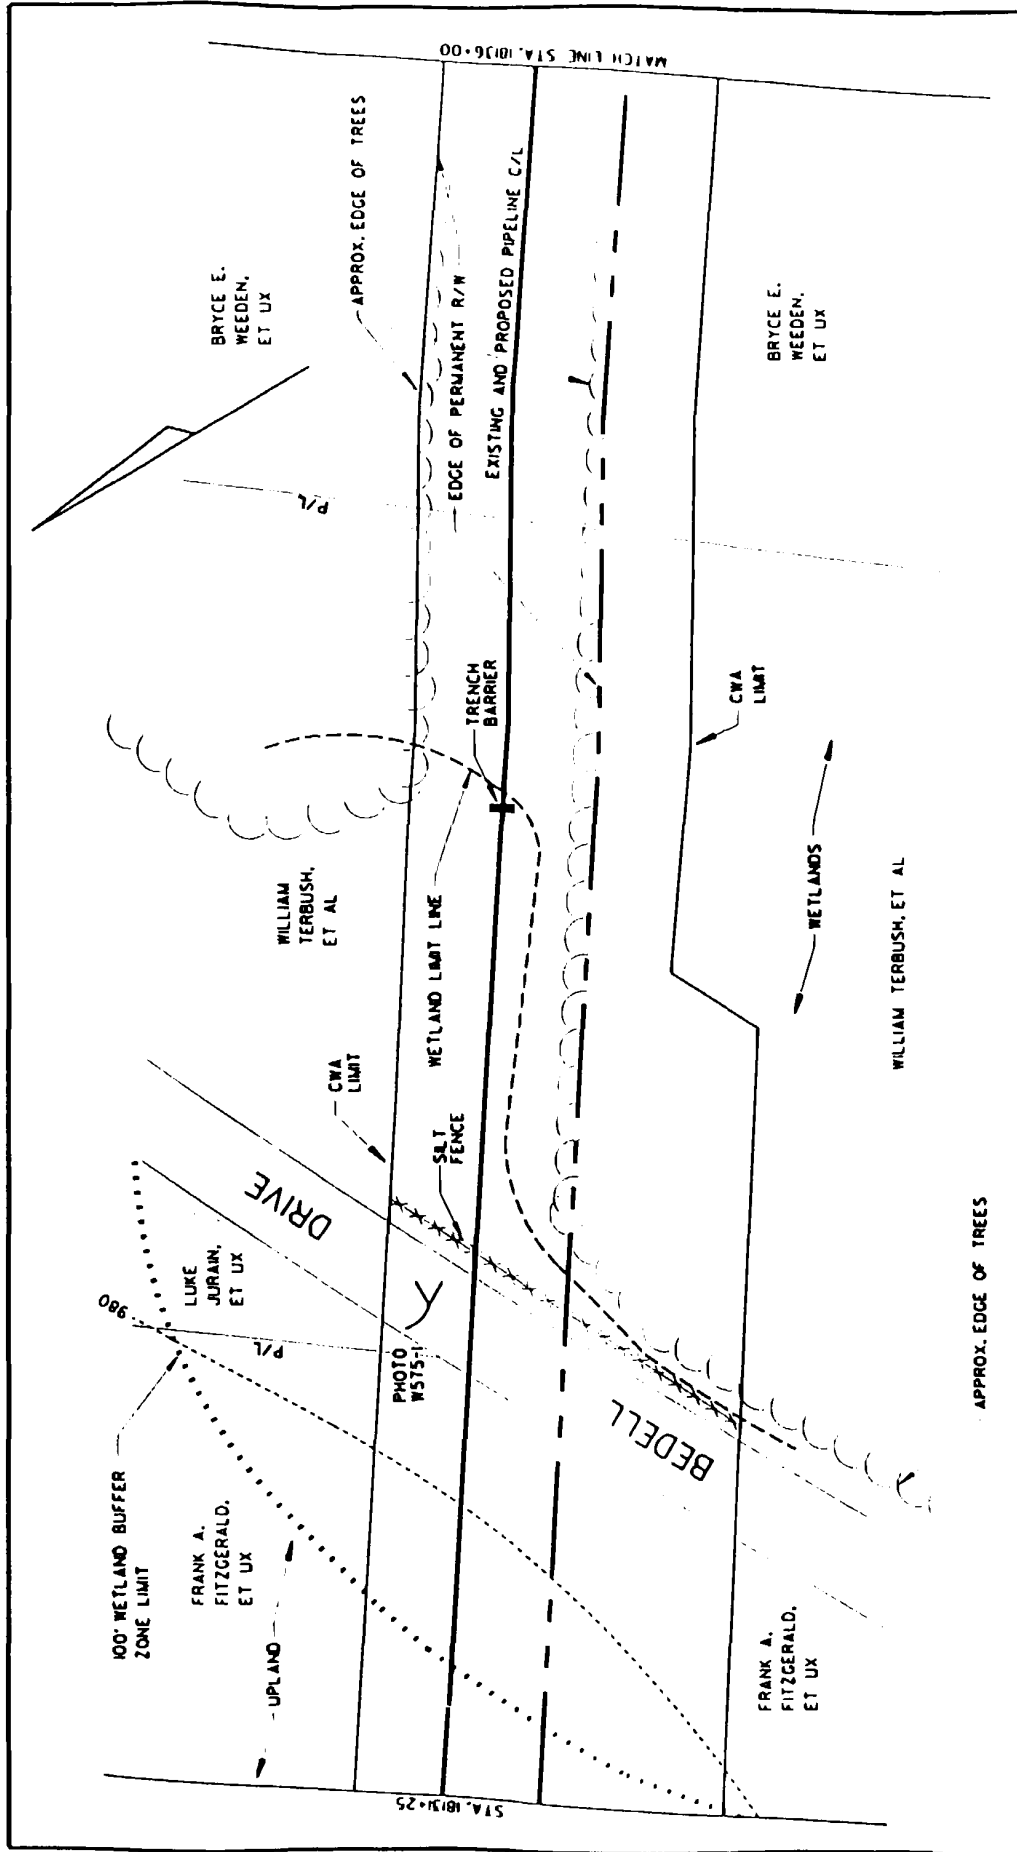

PREPARED BY:




WETLAND W575 (UN-I)





MILLENNIUM PIPELINE COMPANY, L.P.
NYSDEC REGULATED WETLANDS


CONSTRUCTION ALIGNMENT SHEET NO. 109
TOWN OF GREENVILLE
ORANGE COUNTY, NY

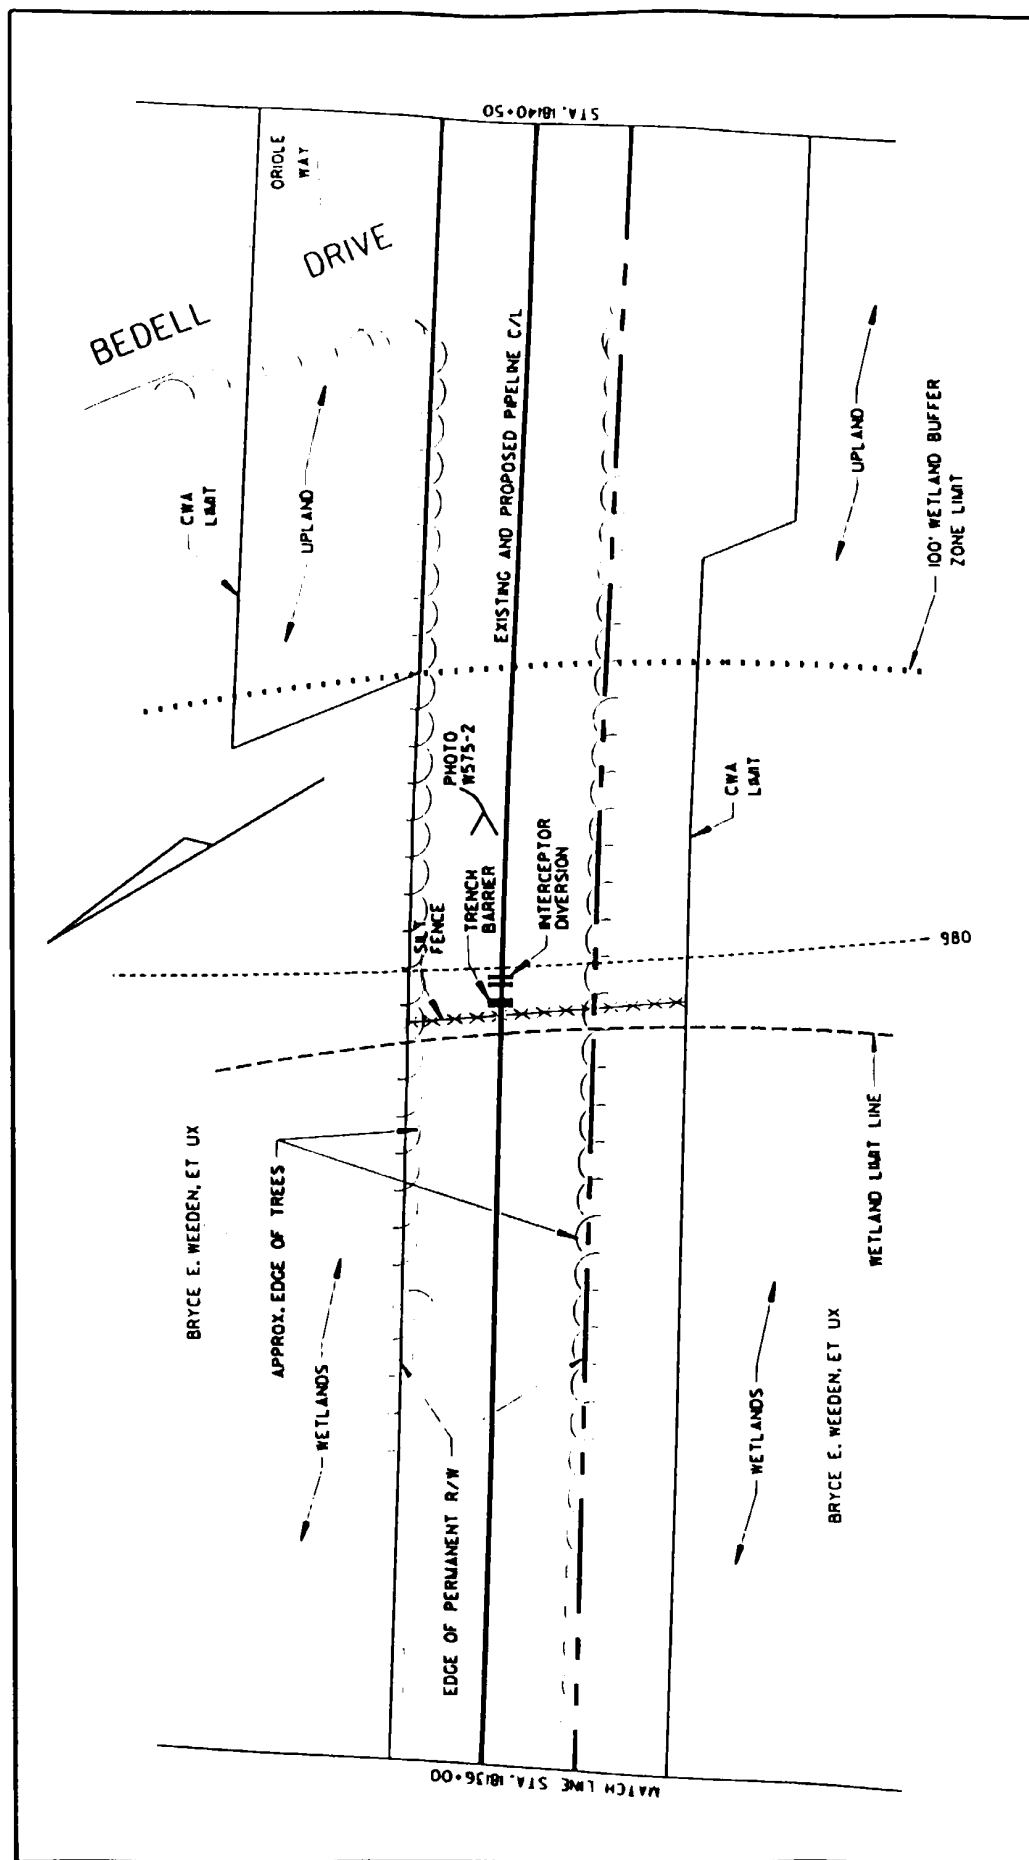DWG. BY: CAG
CHK'D. BY: WJW
CADD FILE: FIG109A
DRAWING 97-299-A90
SCALE: 1"=50'
SHEET 1 OF 2




| | | | |
|--|---|---|--|
| <div>  </div> | <div>  </div> | | <div> WETLAND W575 (UN-1) </div> |
| | <div> MILLENNIUM PIPELINE COMPANY, L.P. NYSDEC REGULATED WETLANDS </div> | | <div> CONSTRUCTION ALIGNMENT SHEET NO. 109 TOWN OF GREENVILLE ORANGE COUNTY, NY </div> |
| <div> DRAWING 97-299-A91 SCALE: 1"=50' SHEET 2 OF 2 </div> | | <div> DWG. BY: CAG CHK'D. BY: WJW CADD FILE: FIG109B </div> | |

PREPARED BY:

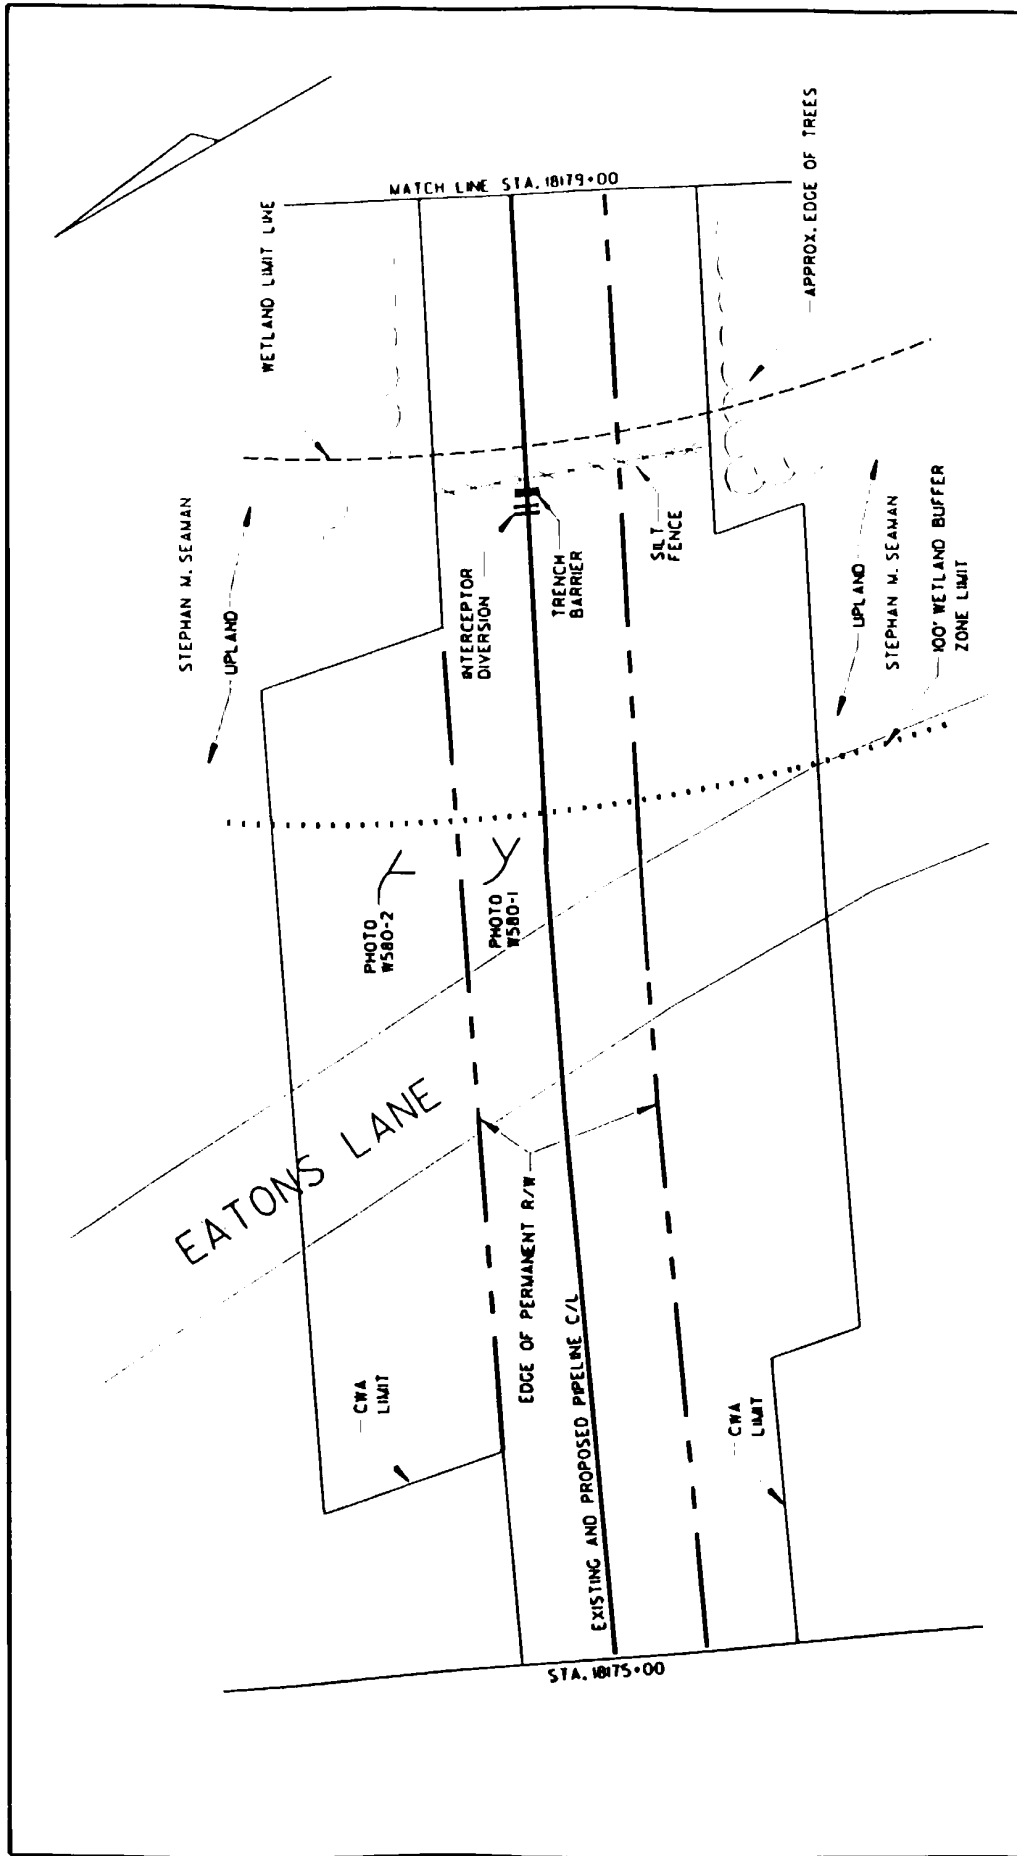

PREPARED BY:

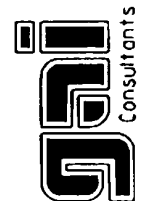

WETLAND W580 (OT-33)

CONSTRUCTION ALIGNMENT SHEET NO. 109
TOWN OF GREENVILLE
ORANGE COUNTY, NY

DRAWING 97-299- A92


DWG. BY: CAG

SCALE: 1"=50'


CHK'D. BY: WJW

SHEET 1 OF 3

CADD FILE: FIG109E

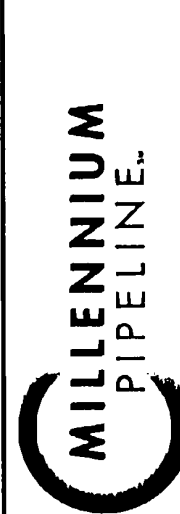



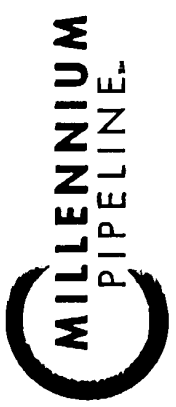
MILLENNIUM PIPELINE COMPANY, L.P.
NYSDEC REGULATED WETLANDS

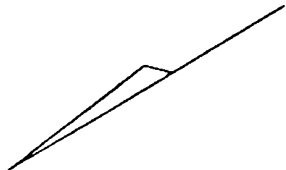


MILLENNIUM PIPELINE COMPANY, L.P.
NYSDEC REGULATED WETLANDS


CADD FILE: FIG109C

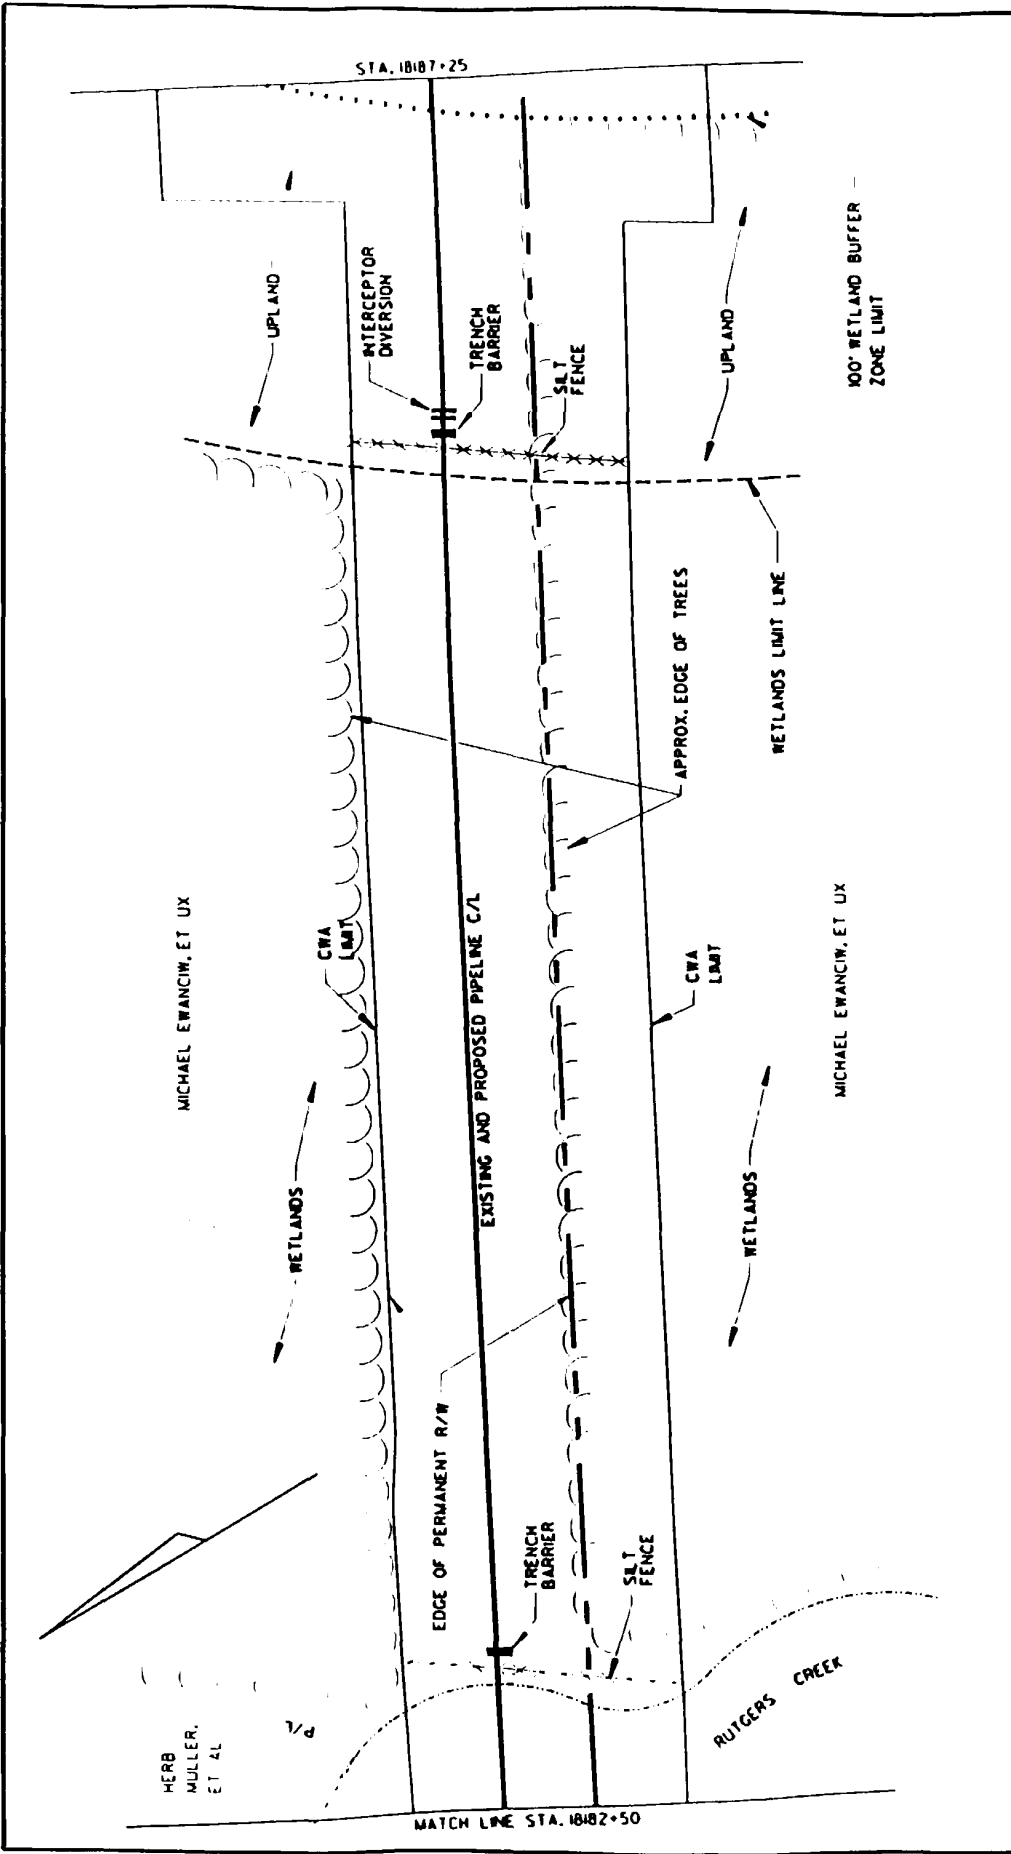

| | | | |
|--|---|--|--|
| <div> Gai Consultants</div> | <div> MILLENNIUM PIPELINE[™]</div> | WETLAND W580 (OT-33) | |
| | CONSTRUCTION ALIGNMENT SHEET NO. 109 TOWN OF GREENVILLE ORANGE COUNTY, NY | | DRAWING 97-299- A94 SCALE: 1"=50' SHEET 3 OF 3 |
| MILLENNIUM PIPELINE COMPANY, L.P. NYSDEC REGULATED WETLANDS | | DWG. BY: CAG CHK'D. BY: WJW CADD FILE: FIG109D | |


PREPARED BY:

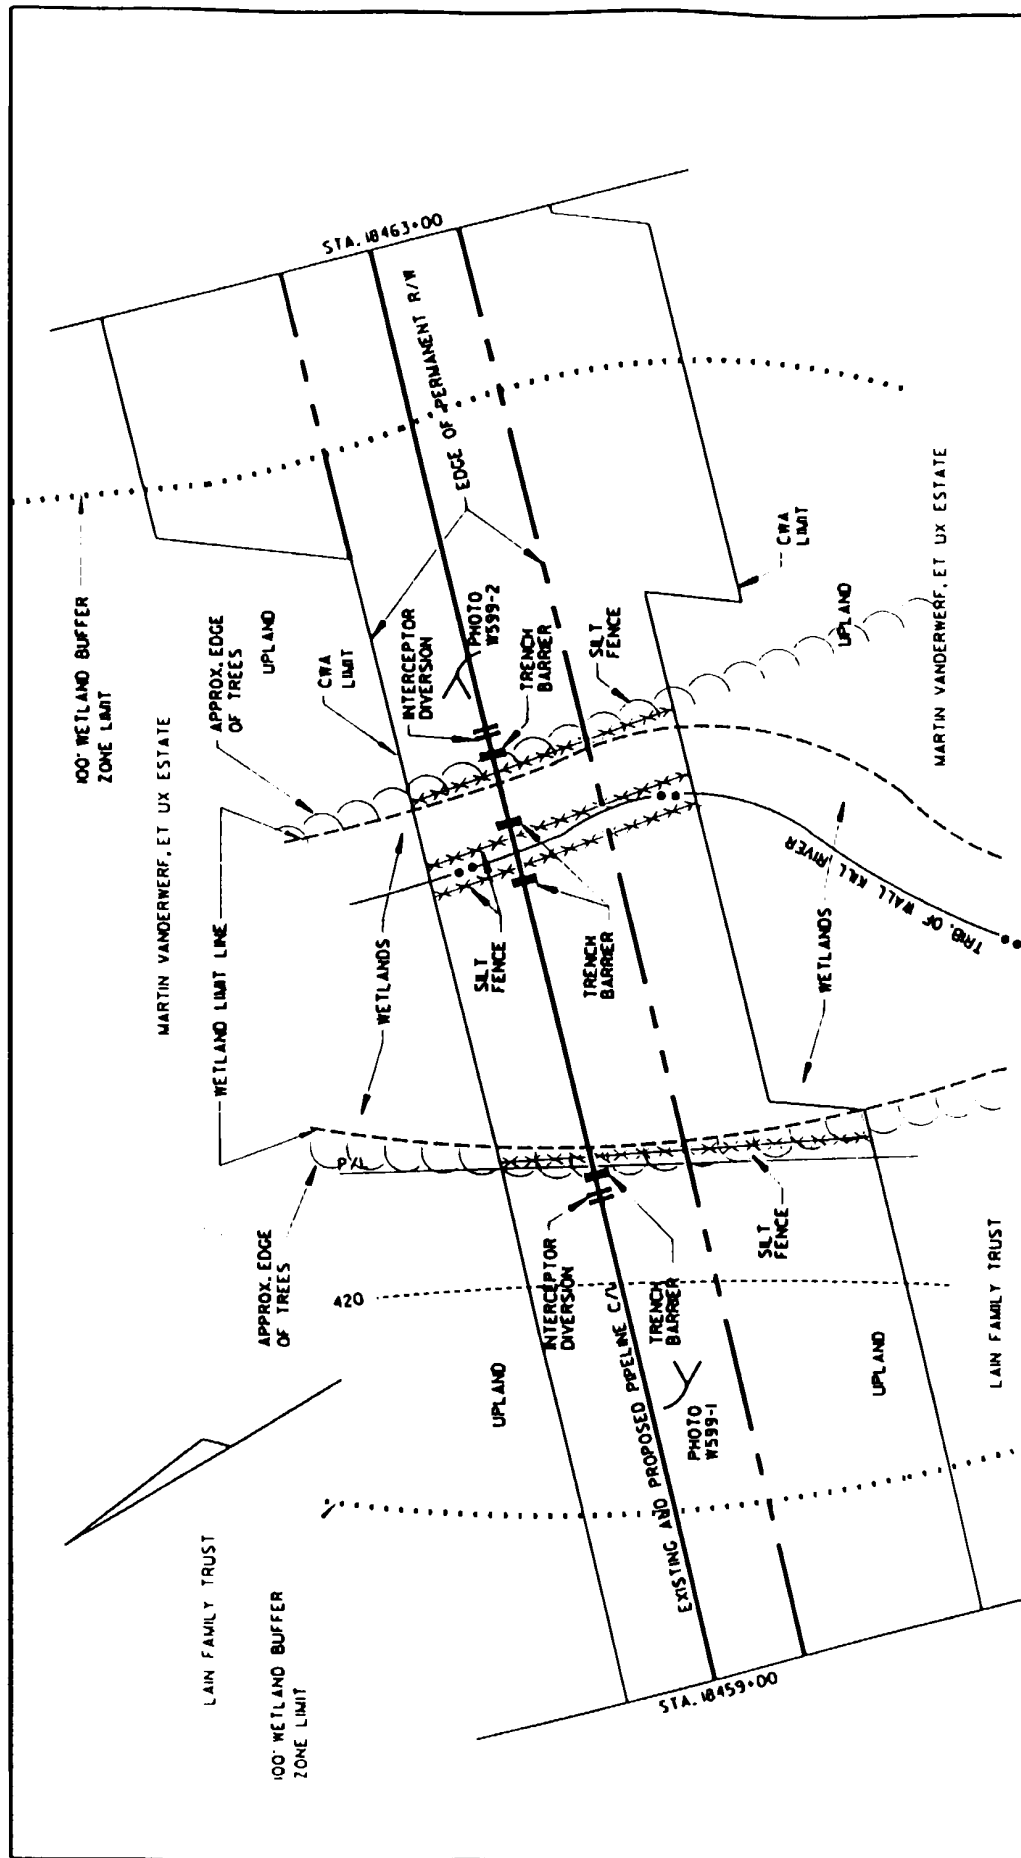
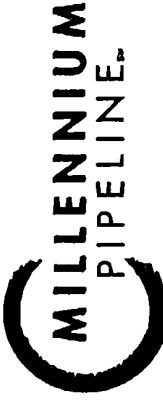
| | | |
|--|--|---|
| <div>  <p>MILLENNIUM PIPELINE COMPANY, L.P. NYSDEC REGULATED WETLANDS</p> </div> | <div> <p>WETLAND W599 (UN-18)</p> <p>CONSTRUCTION ALIGNMENT SHEET NO. III</p> <p>TOWN OF MINISINK ORANGE COUNTY, NY</p> </div> | |
| | <div> <p>DRAWING 97-299- A95</p> <p>SCALE: 1"=50'</p> <p>SHEET 1 OF 1</p> </div> | <div> <p>DWG. BY: CAG</p> <p>CHK'D. BY: WJW</p> <p>CADD FILE: FIG11A</p> </div> |

PREPARED BY:



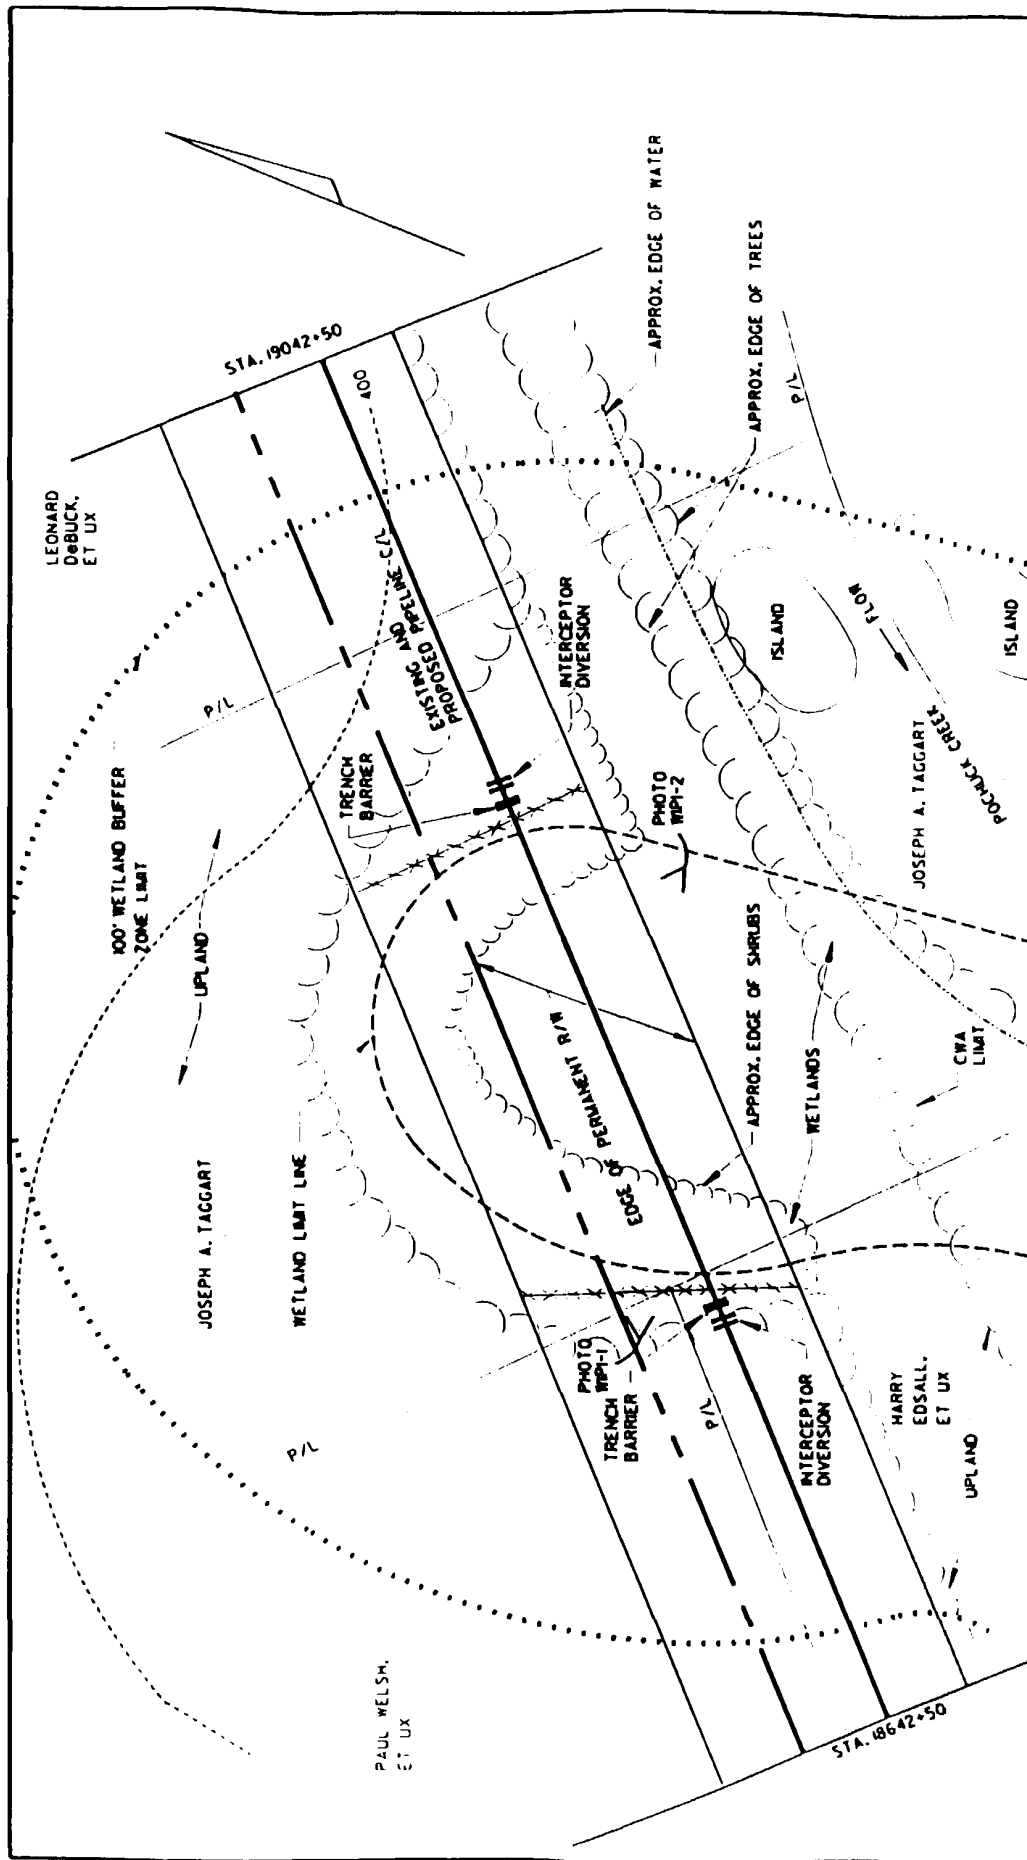

PREPARED BY:



WETLAND WPI (PI-13)

**MILLENNIUM
PIPELINE**

CONSTRUCTION ALIGNMENT SHEET NO. 112

TOWN OF WARWICK
ORANGE COUNTY, NY

MILLENNIUM PIPELINE COMPANY, L.P.
NYSDEC REGULATED WETLANDS

DRAWING 97-299- A96


DWG. BY: CAG

SCALE: 1"=50'


CHK'D. BY: WJW

SHEET 1 OF 1

CADD FILE: FIG12A

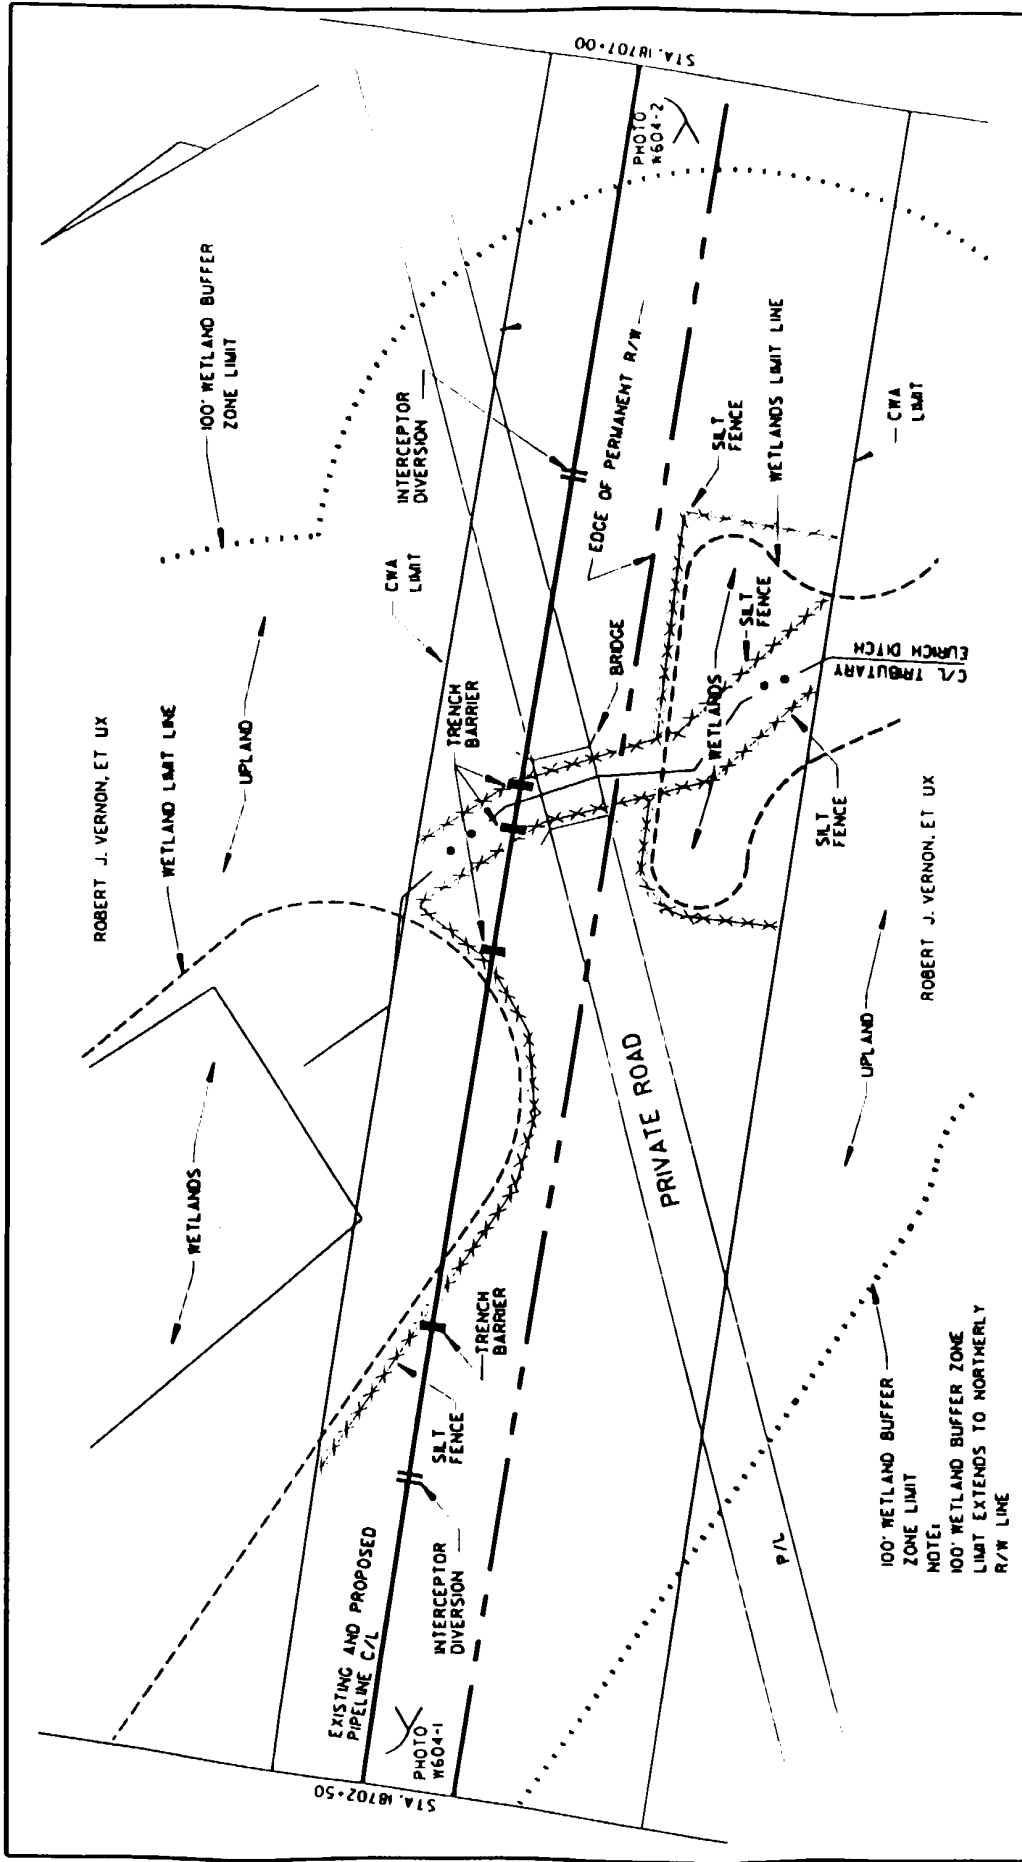

| | | |
|--|--|--|
| <p>PREPARED BY:</p> | <p>MILLENNIUM PIPELINE</p> | <p>WETLAND W604 (PI-15)</p> |
| <p>gpi Consultants</p> | <p>MILLENNIUM PIPELINE COMPANY, L.P. NYSDEC REGULATED WETLANDS</p> | <p>CONSTRUCTION ALIGNMENT SHEET NO. 113</p> |
| <p>TOWN OF WARWICK ORANGE COUNTY, NY</p> | <p>DRAWING 97-299- A97 SCALE: 1"=50' SHEET 1 OF 1</p> | <p>DWG. BY: CAG CHK'D. BY: WJW CADD FILE: FIG13A</p> |

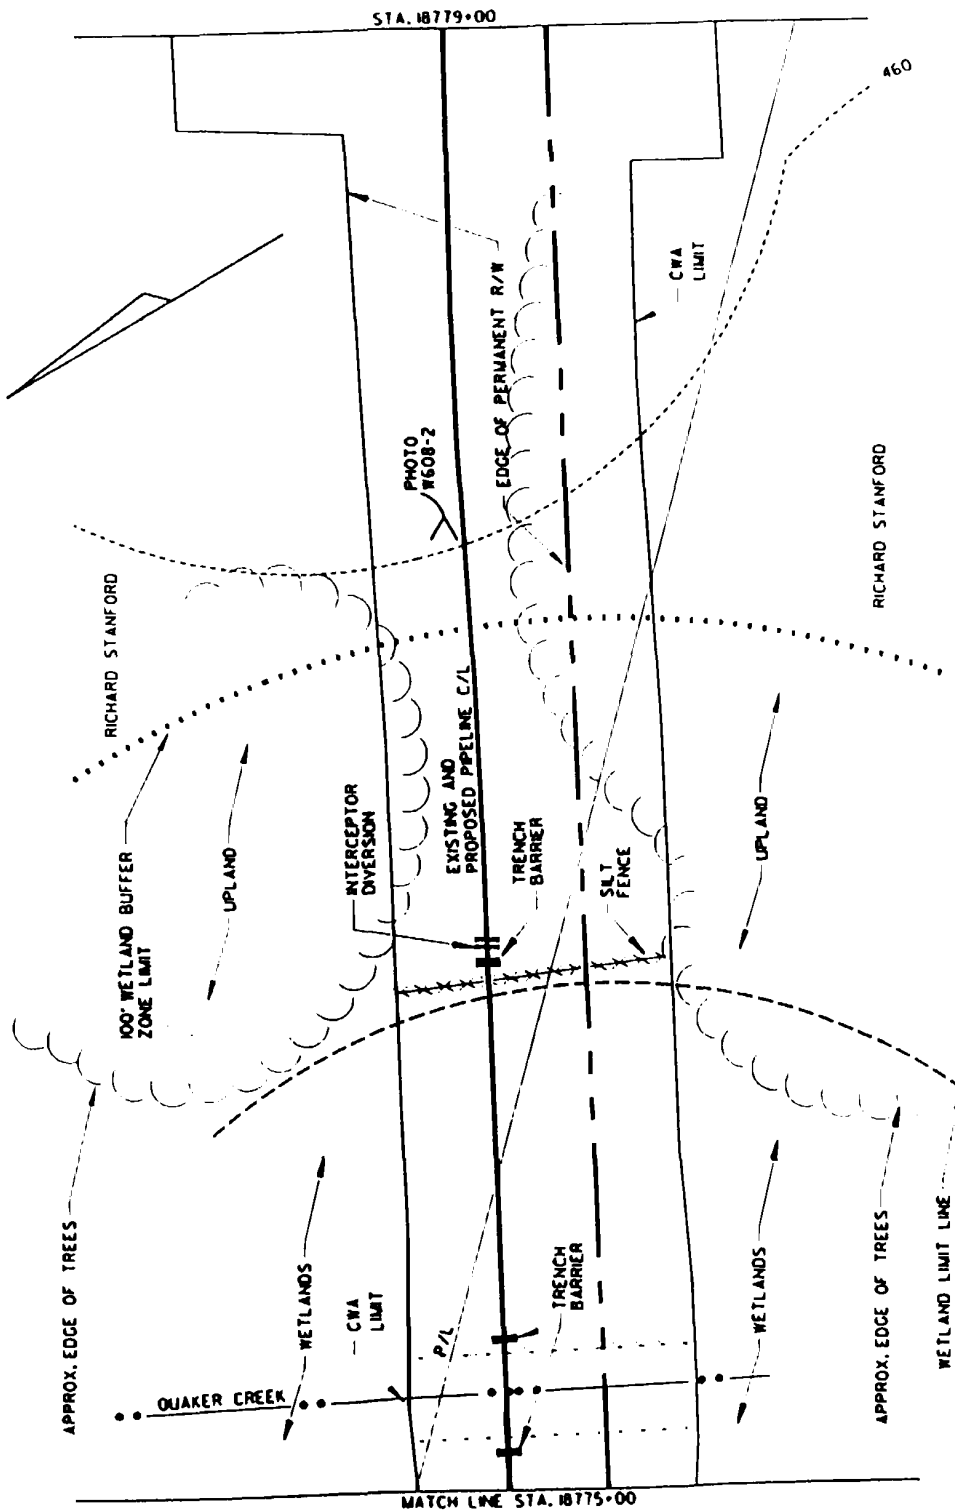

PREPARED BY:



WETLAND W608 (PI-21)

CONSTRUCTION ALIGNMENT SHEET NO. 113

TOWN OF WARWICK
ORANGE COUNTY, NY

DWG. BY: CAG


CHK'D. BY: WJW

CADD FILE: FIG113C


DRAWING 97-299- A99


SCALE: 1"=50'


SHEET 2 OF 2

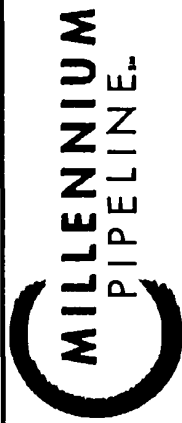

MILLENNIUM PIPELINE COMPANY, L.P.
NYSDEC REGULATED WETLANDS

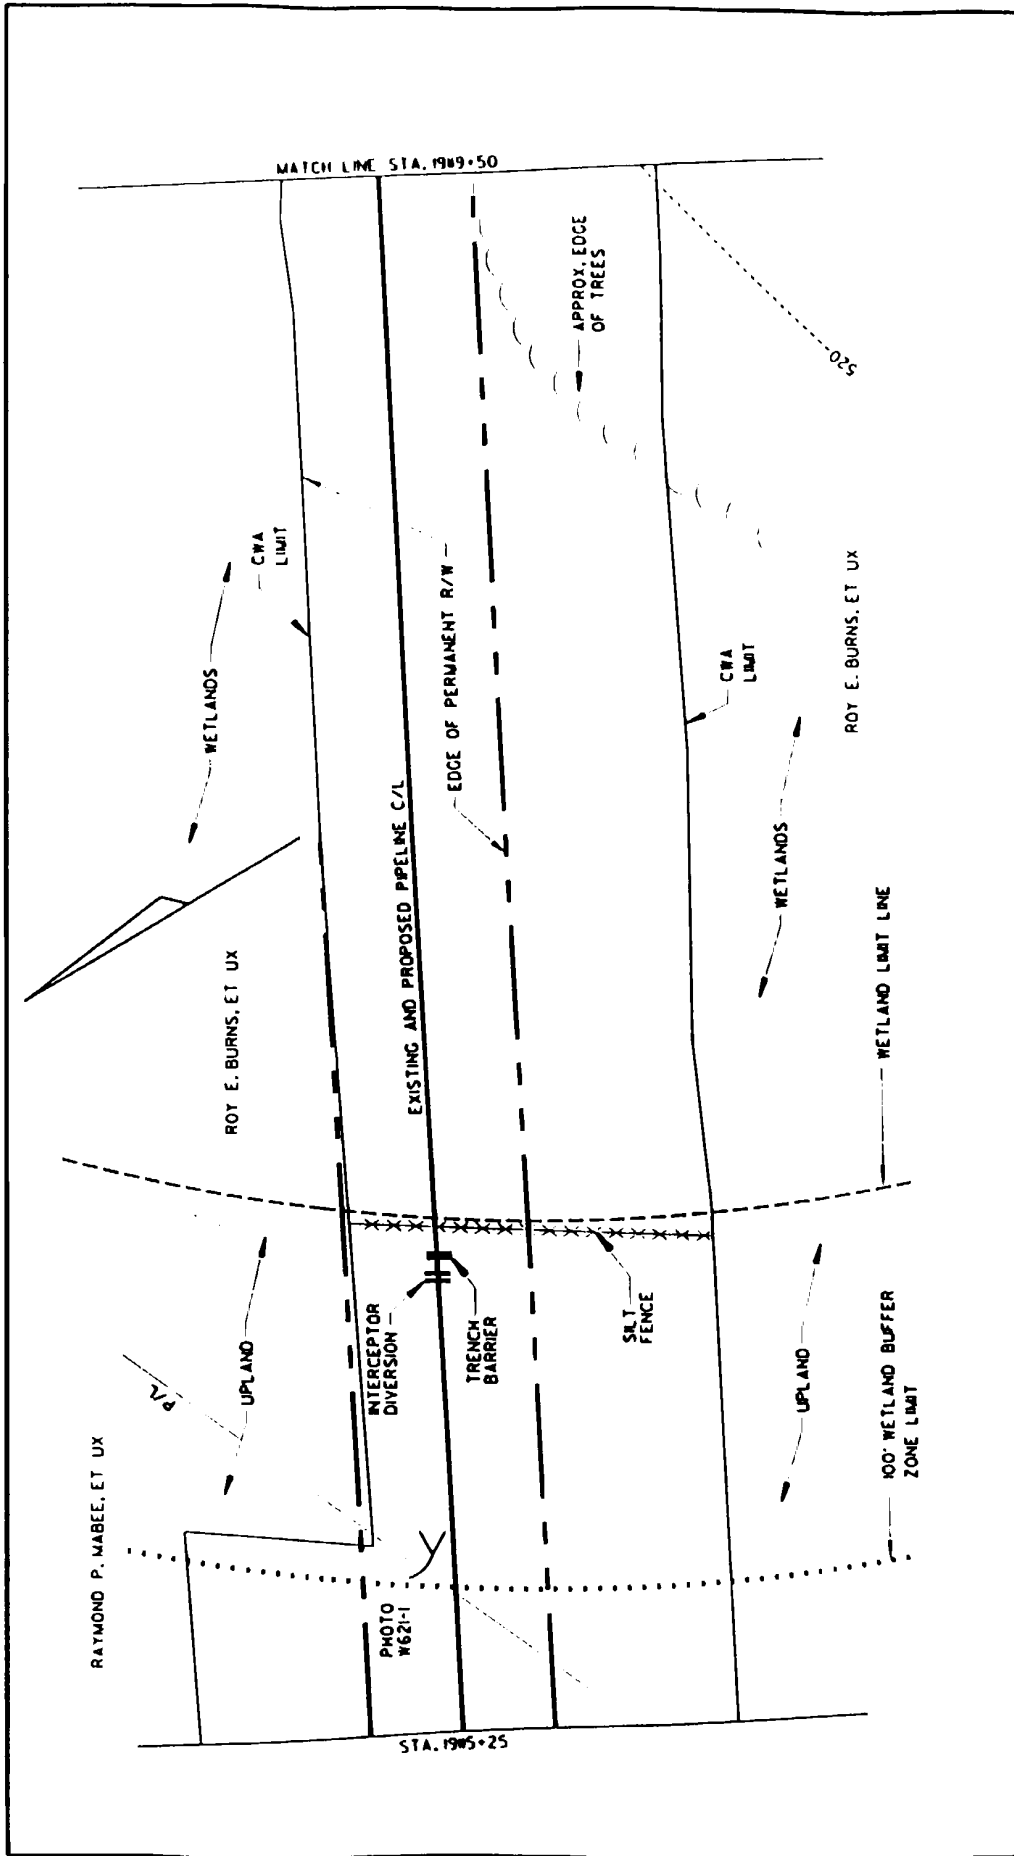



| | | |
|---|--|---|
| <p>PREPARED BY:</p>  | <p>MILLENNIUM PIPELINE</p> <p>MILLENNIUM PIPELINE COMPANY, L.P. NYSDEC REGULATED WETLANDS</p> | <p>WETLAND W621 (WR-27)</p> <p>CONSTRUCTION ALIGNMENT SHEET NO. 115 TOWN OF WARWICK ORANGE COUNTY, NY</p> <p>DRAWING 97-299-A100 SCALE: 1"=50' SHEET 1 OF 3</p> <p>DWG. BY: CAG CHK'D. BY: WJW CADD FILE: FIG115A</p> |
|---|--|---|

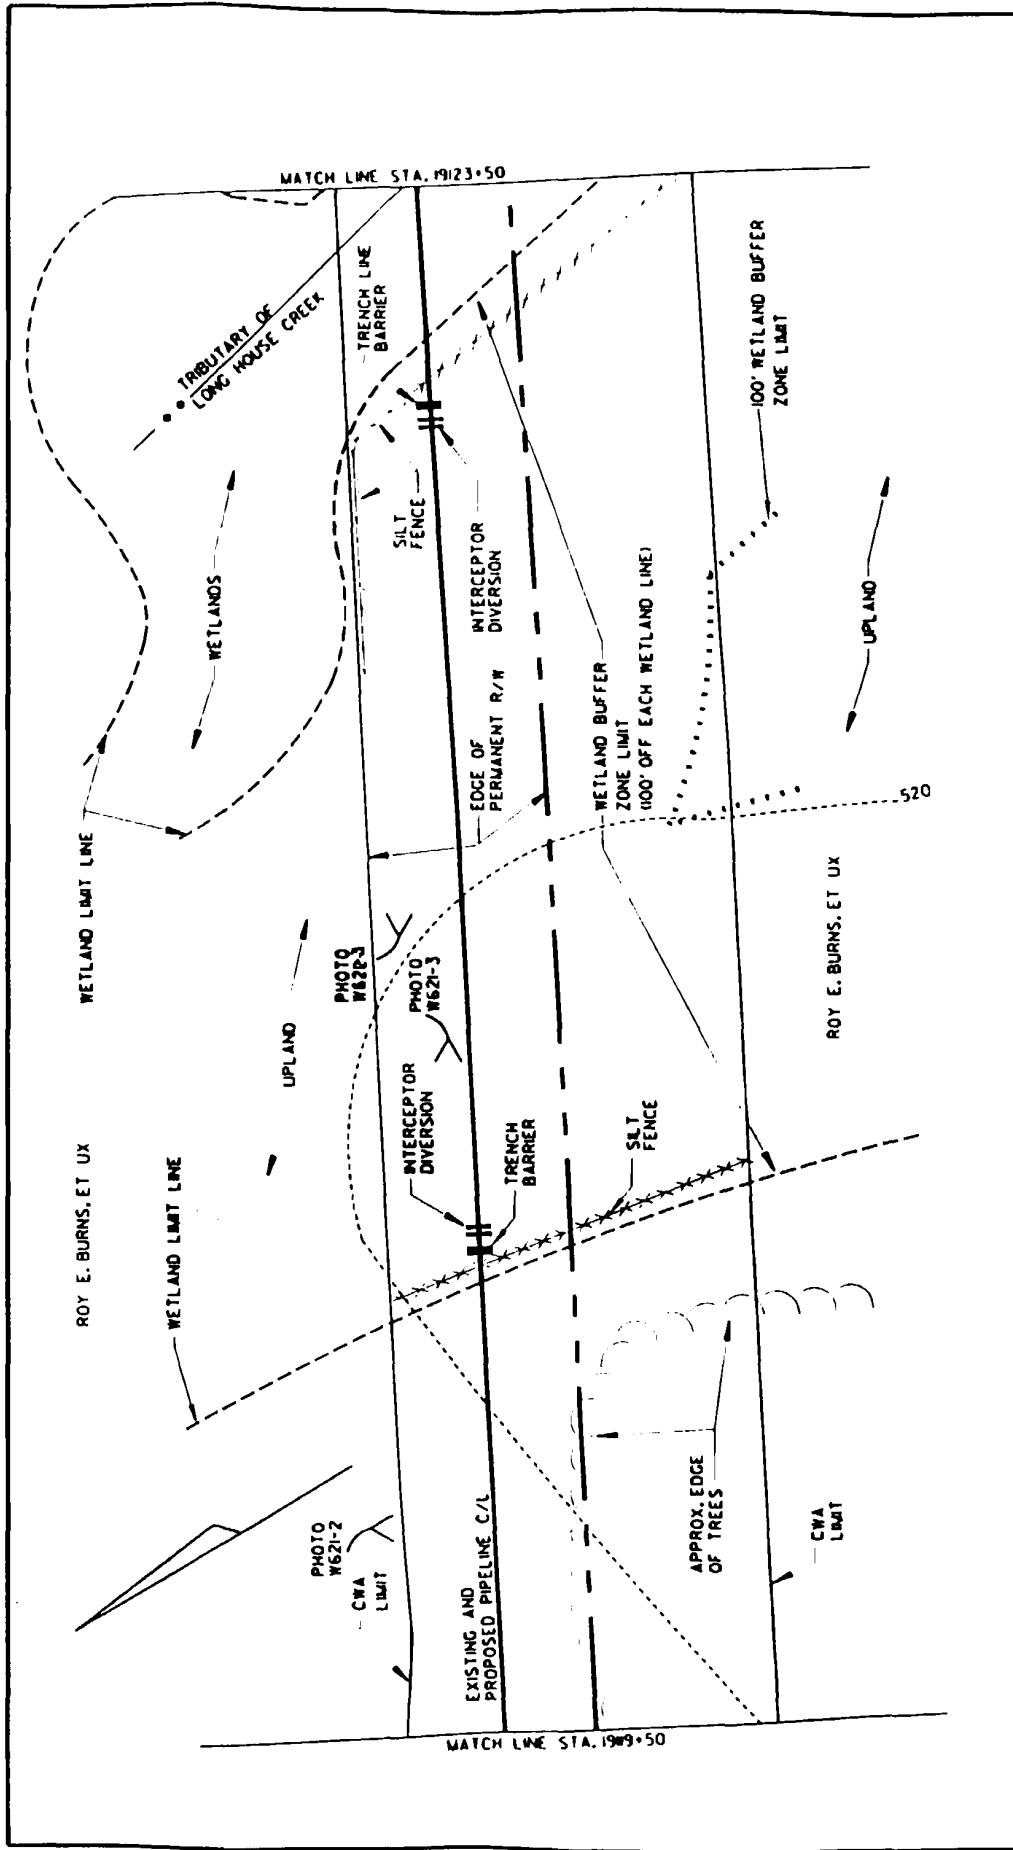

| | | |
|---|--|--------------------------------------|
| <p>WETLAND W621& W622 (WR-27)</p> <p>CONSTRUCTION ALIGNMENT SHEET NO. 115</p> <p>TOWN OF WARWICK</p> <p>ORANGE COUNTY, NY</p> | <p>MILLENNIUM PIPELINE™</p> <p>MILLENNIUM PIPELINE COMPANY, L.P.</p> <p>NYSDEC REGULATED WETLANDS</p> | <p>gpi</p> <p>Consultants</p> |
| <p>DRAWING 97-299-AIOI</p> <p>SCALE: 1"=50'</p> <p>SHEET 2 OF 3</p> <p>DWG. BY: CAG</p> <p>CHK'D. BY: WJW</p> <p>CADD FILE: FIG115B</p> | | |

PREPARED BY:

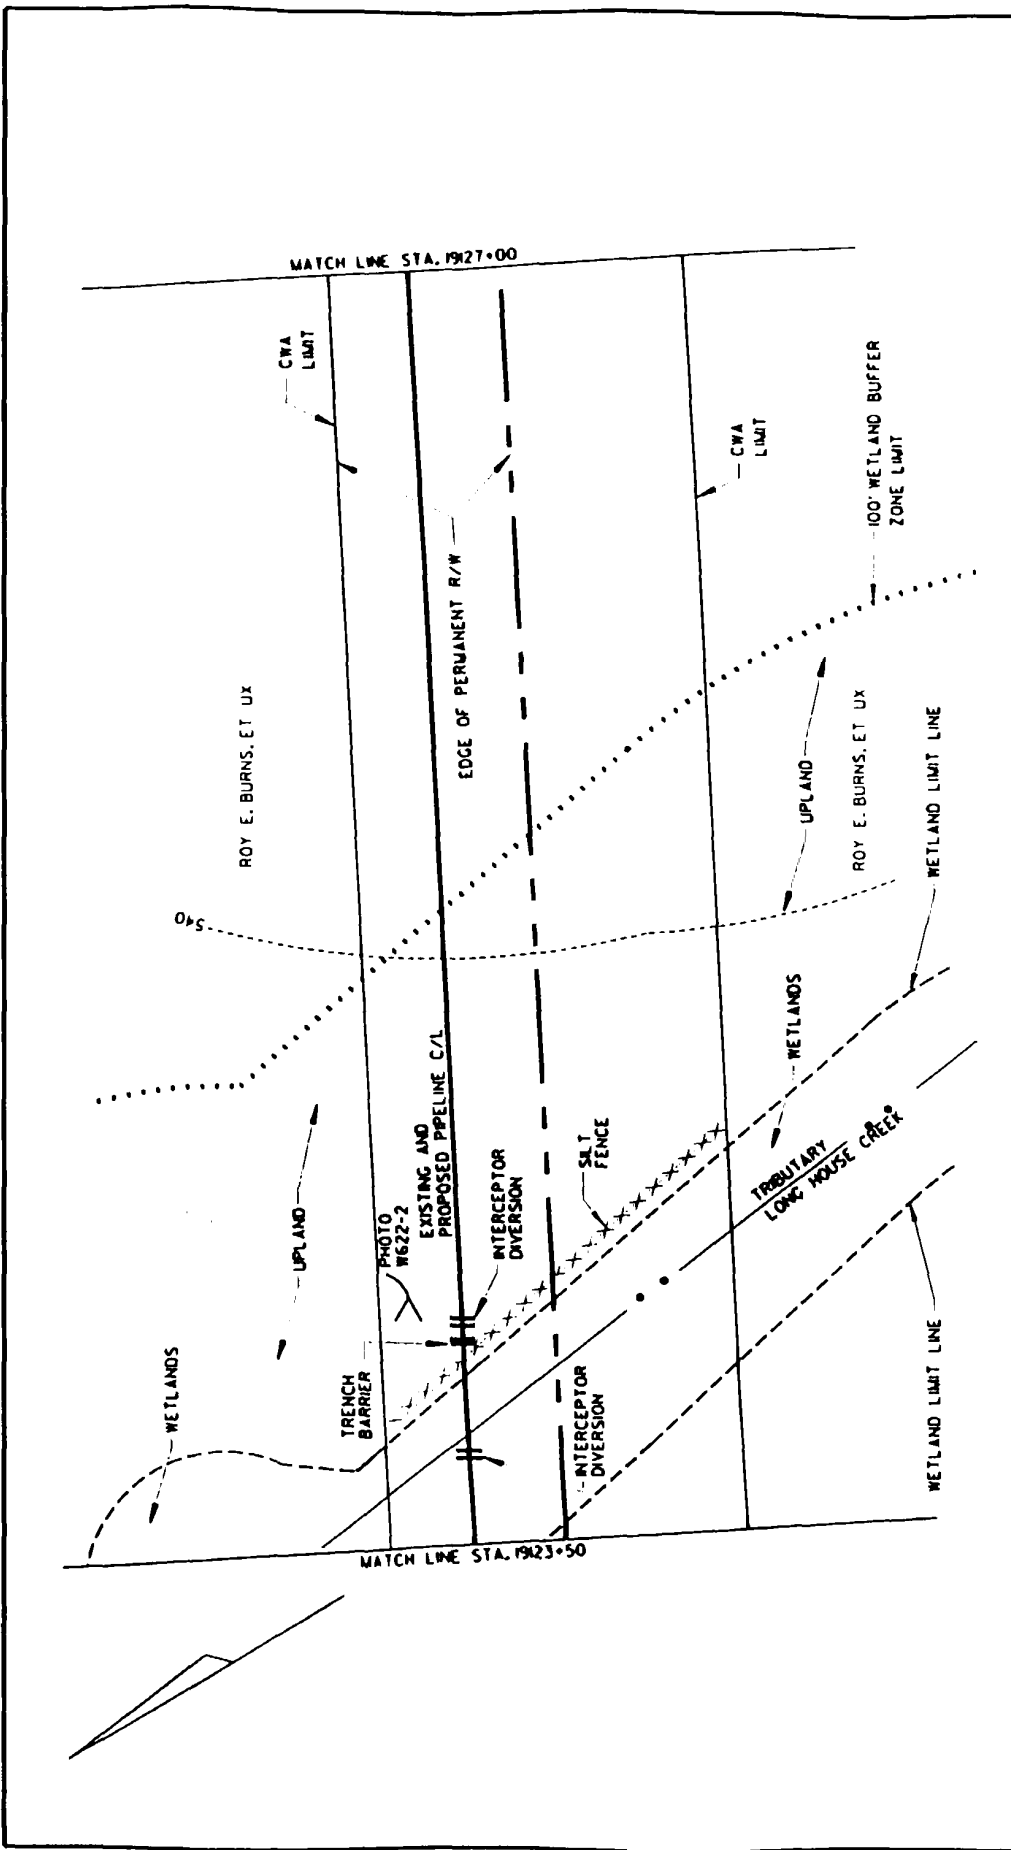


| | | |
|--|--|--|
| <div>  </div> | <div> <div>WETLAND W622 (WR-27)</div> <div>CONSTRUCTION ALIGNMENT SHEET NO. 115</div> <div>TOWN OF WARWICK</div> <div>ORANGE COUNTY, NY</div> </div> | |
| | <div> <div>DRAWING 97-299-A102</div> <div>SCALE: 1"=50'</div> <div>SHEET 3 OF 3</div> </div> | <div> <div>DWG. BY: CAG</div> <div>CHK'D. BY: WJW</div> <div>CADD FILE: FIG115C</div> </div> |




PREPARED BY:

MILLENNIUM PIPELINE[®]
 MILLENNIUM PIPELINE COMPANY, L.P.
 NYSDEC REGULATED WETLANDS

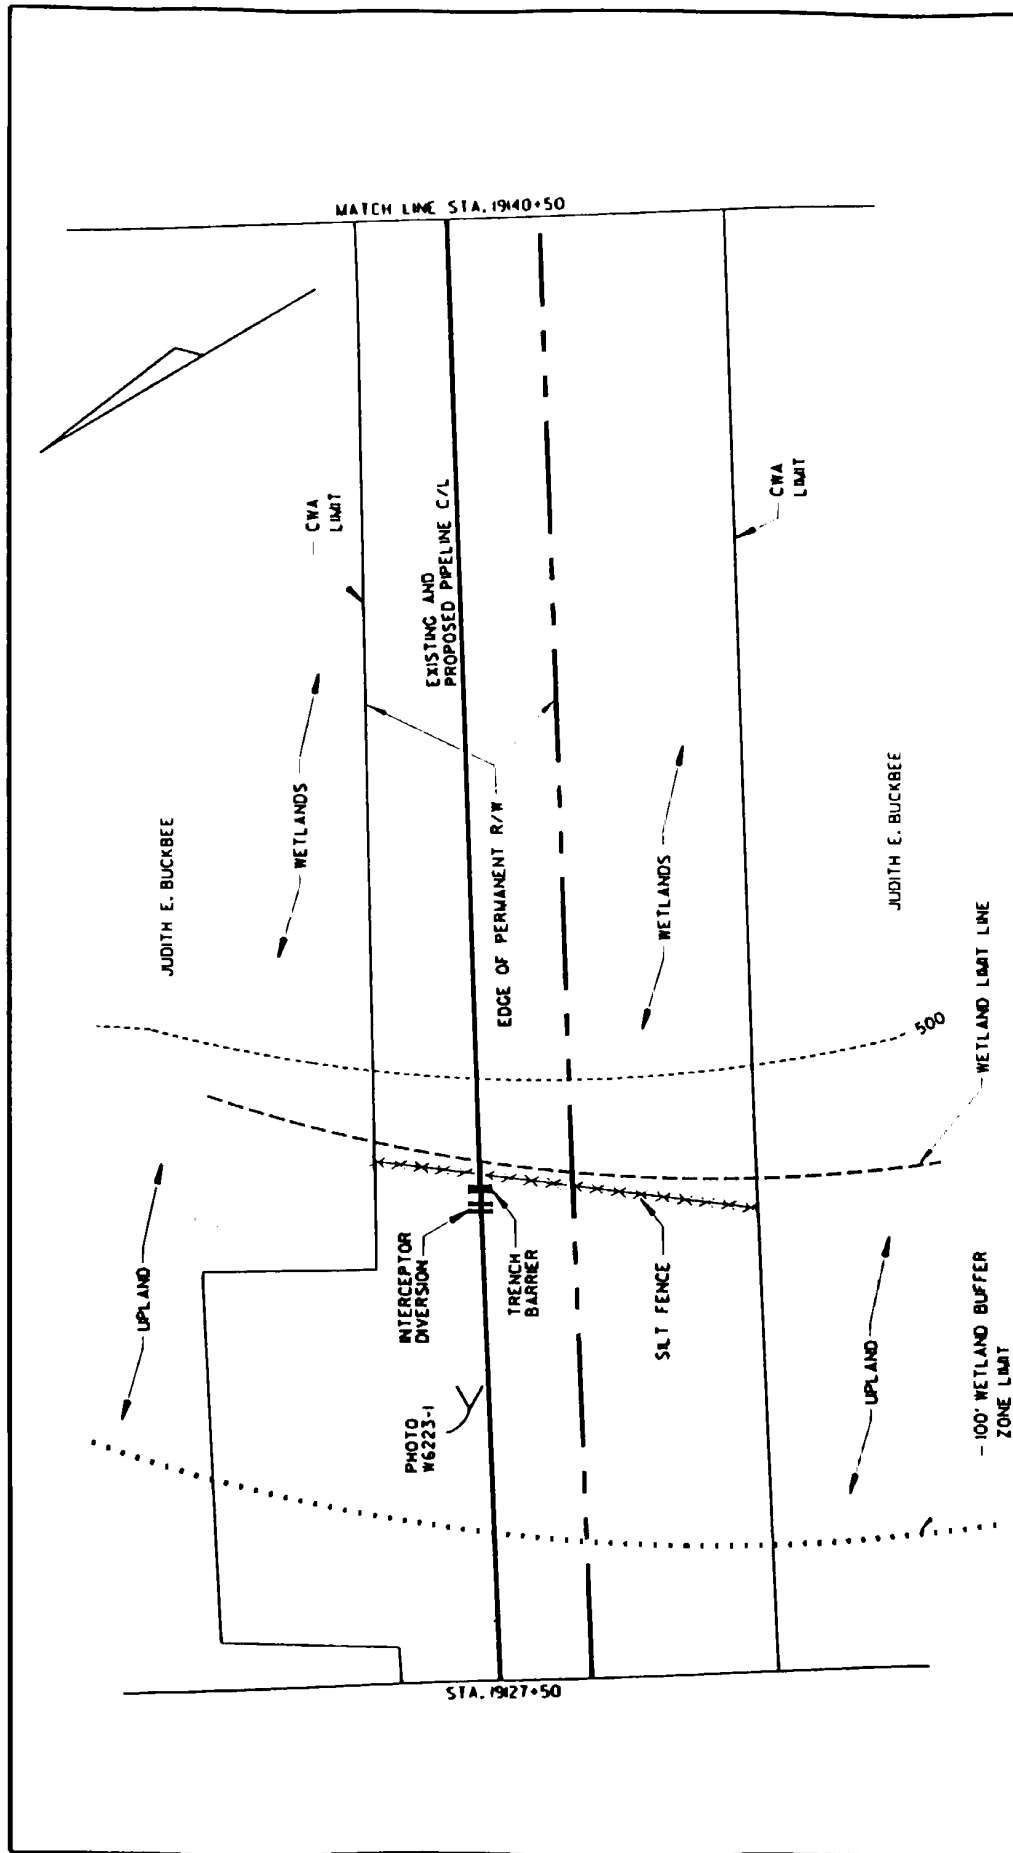

| | | |
|---|---|---|
| <p>PREPARED BY:</p> | <p>WETLAND W623 (WR-27)</p> | <p>CONSTRUCTION ALIGNMENT SHEET NO. 116</p> <p>TOWN OF WARWICK</p> <p>ORANGE COUNTY, NY</p> |
| <p>MILLENNIUM PIPELINE</p> | | <p>MILLENNIUM PIPELINE COMPANY, L.P.</p> <p>NYSDEC REGULATED WETLANDS</p> |
| <p>DRAWING 97-299-A103</p> <p>SCALE: 1"=50'</p> <p>SHEET 1 OF 2</p> | <p>DWG. BY: CAG</p> <p>CHK'D. BY: WJW</p> <p>CADD FILE: FIG116A</p> | |

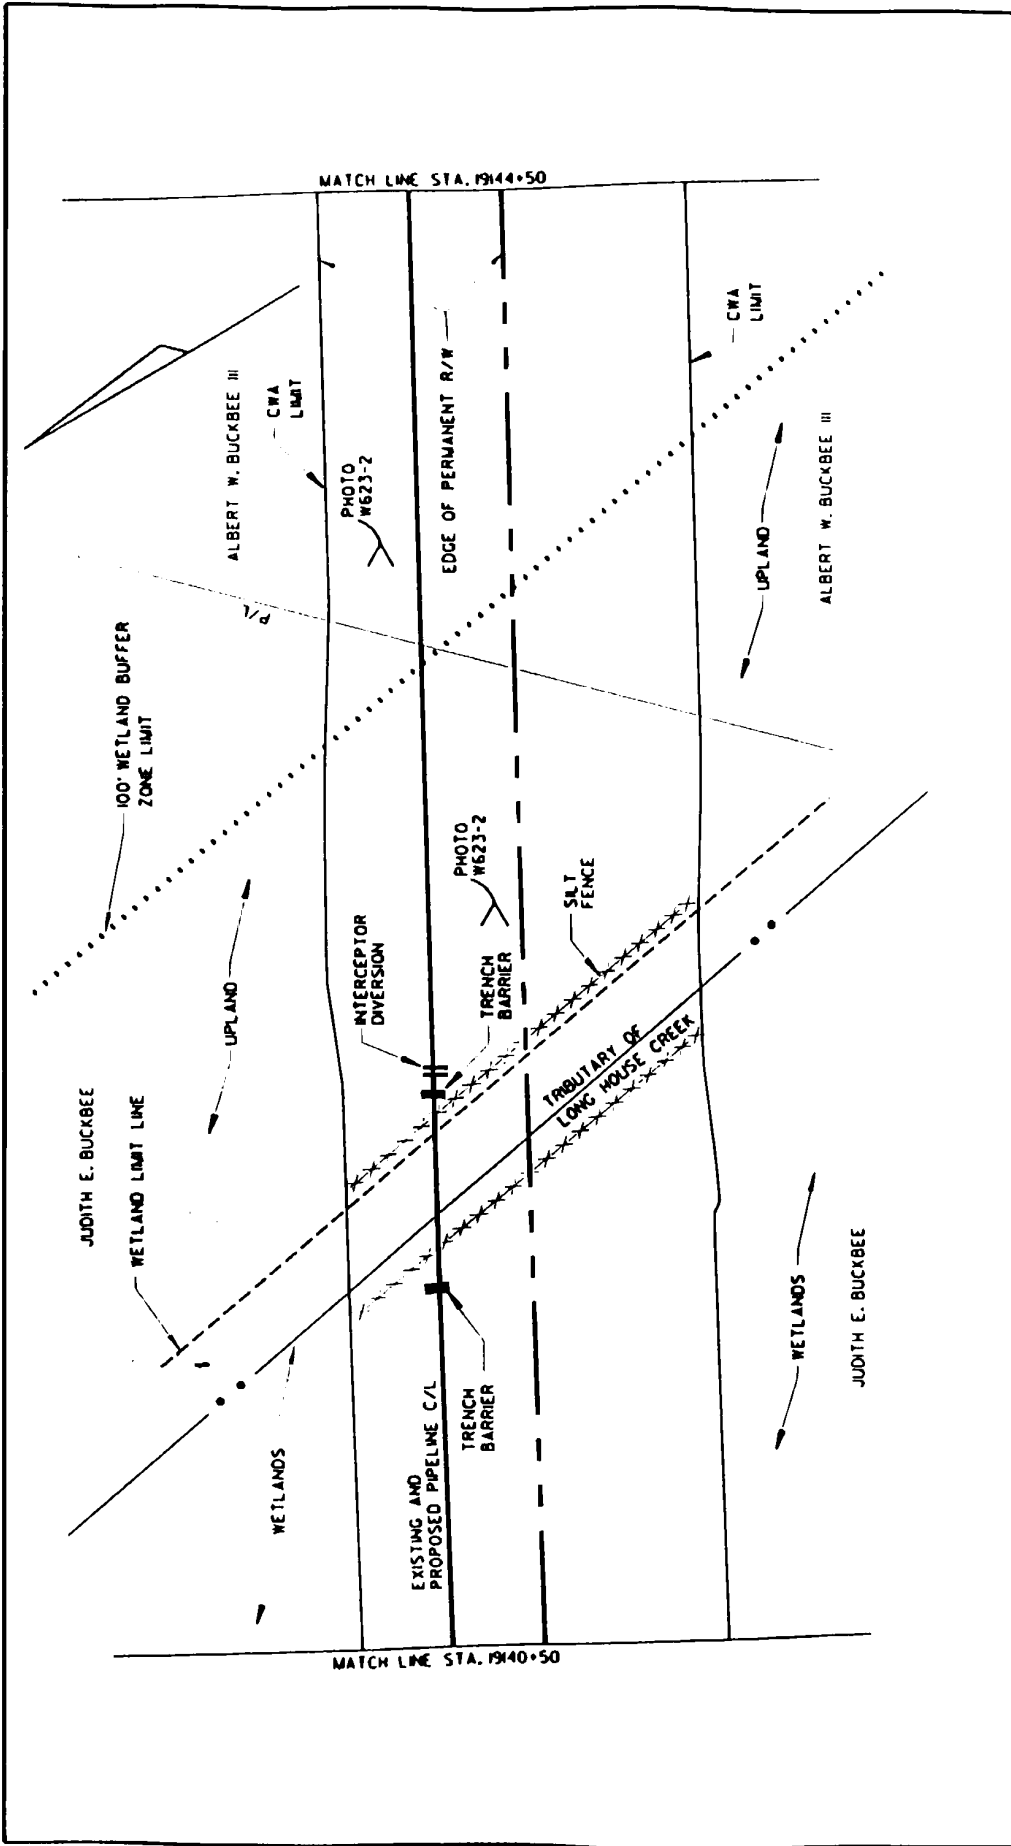

PREPARED BY:




WETLAND W623 (WR-27)

CONSTRUCTION ALIGNMENT SHEET NO. 116
TOWN OF WARWICK
ORANGE COUNTY, NY


**MILLENNIUM
PIPELINE**
MILLENNIUM PIPELINE COMPANY, L.P.
NYSDEC REGULATED WETLANDS

DRAWING 97-299-A104
SCALE: 1"=50'
SHEET 2 OF 2

DWG. BY: CAG
CHK'D. BY: WJW
CADD FILE: FIG116B

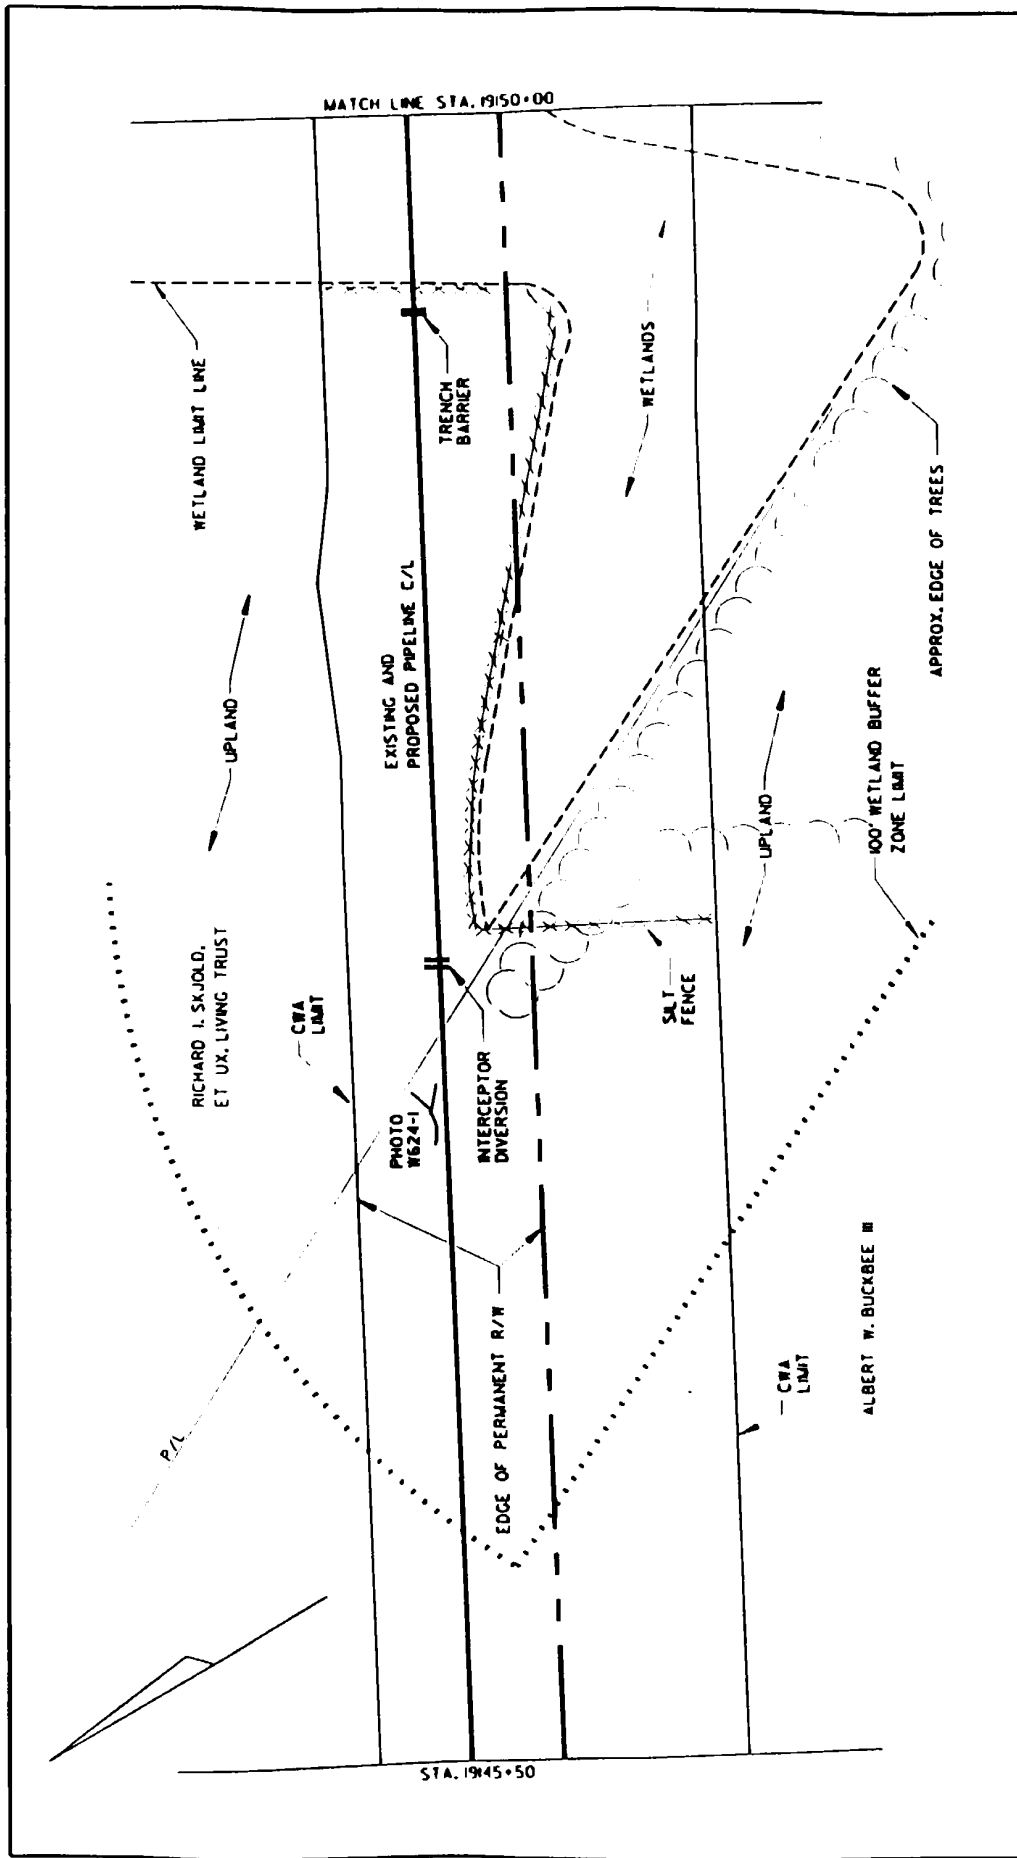

PREPARED BY:

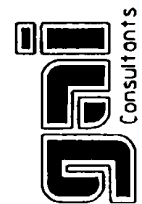

MILLENNIUM PIPELINE COMPANY, L.P.
NYSDEC REGULATED WETLANDS

WETLAND W624 (WR-27)

CONSTRUCTION ALIGNMENT SHEET NO. 116
TOWN OF WARWICK
ORANGE COUNTY, NY

DRAWING 97-299-A105


SCALE: 1"=50'

SHEET 1 OF 3

DWG. BY: CAG

CHK'D. BY: WJW

CADD FILE: FIG116C

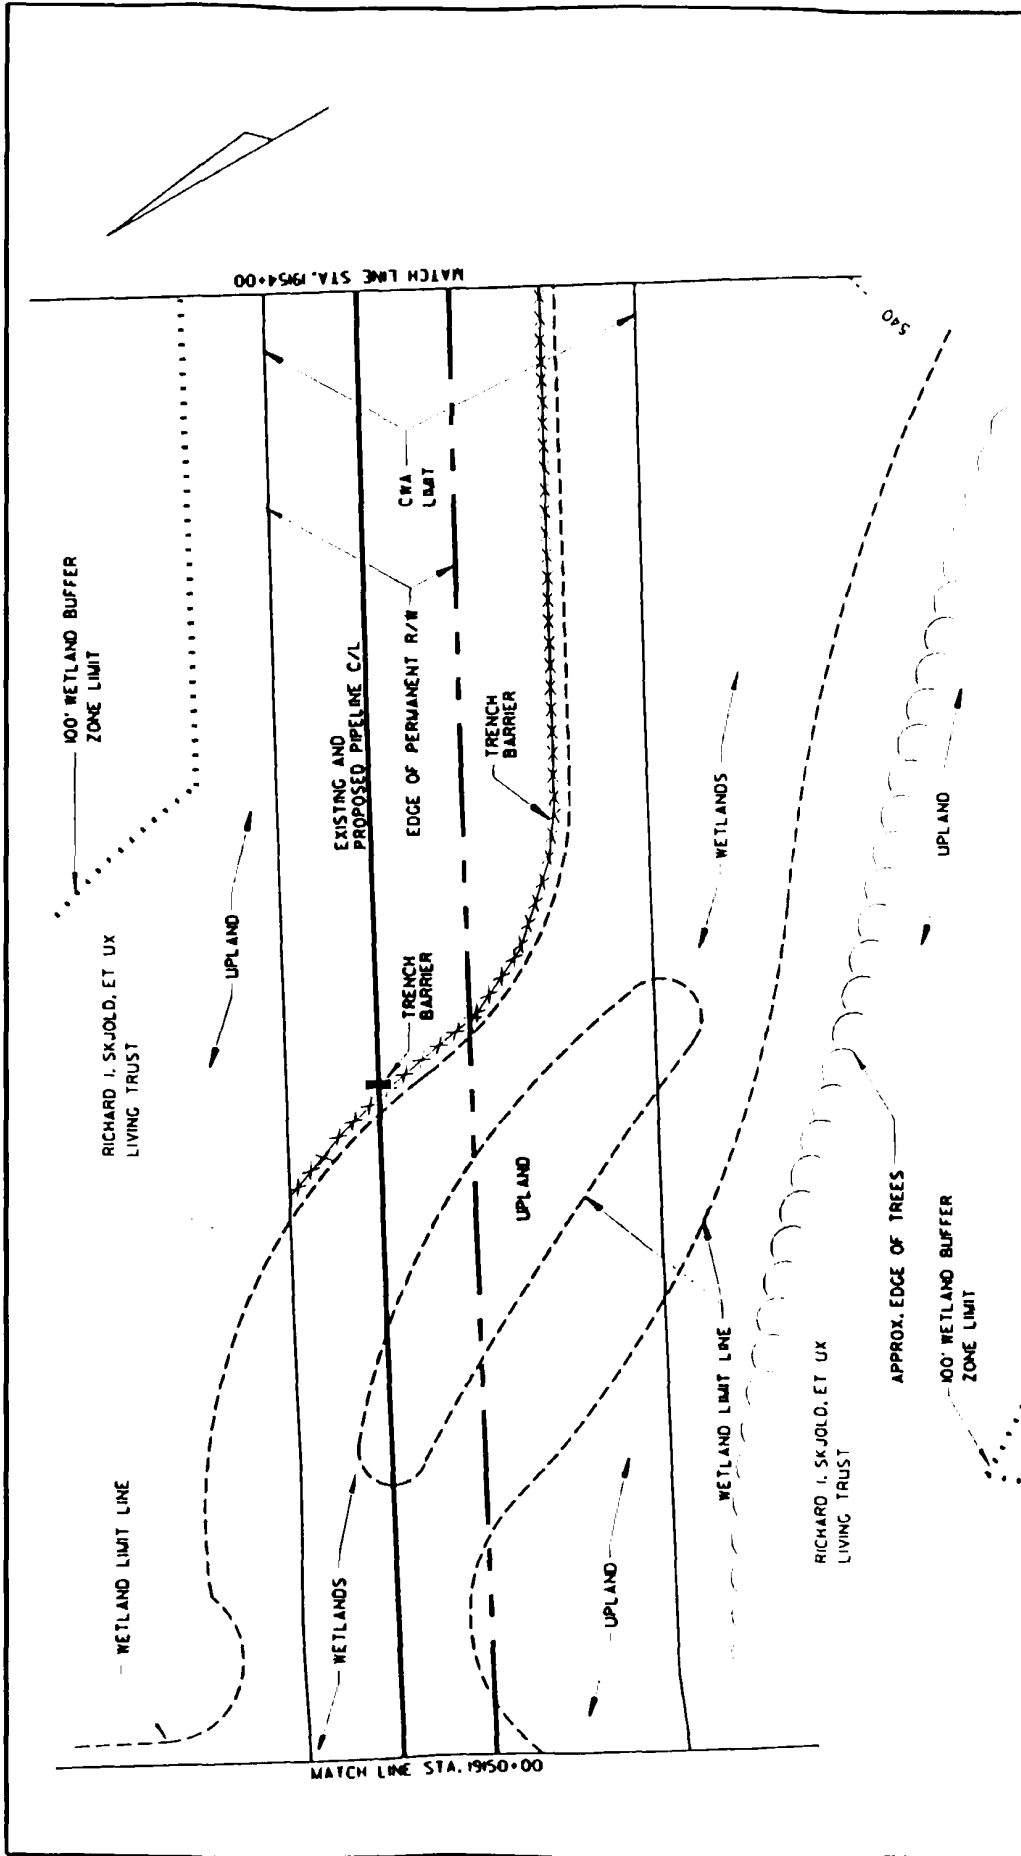

PREPARED BY:



WETLAND W624 (WR-27)


CONSTRUCTION ALIGNMENT SHEET NO. 116
TOWN OF WARWICK
ORANGE COUNTY, NY

**MILLENNIUM
PIPELINE**


MILLENNIUM PIPELINE COMPANY, L.P.
NYSDEC REGULATED WETLANDS

DRAWING 97-299-A106
SCALE: 1"=50'
SHEET 2 OF 3


DWG. BY: CAG
CHK'D. BY: WJW
CADD FILE: FIG116D

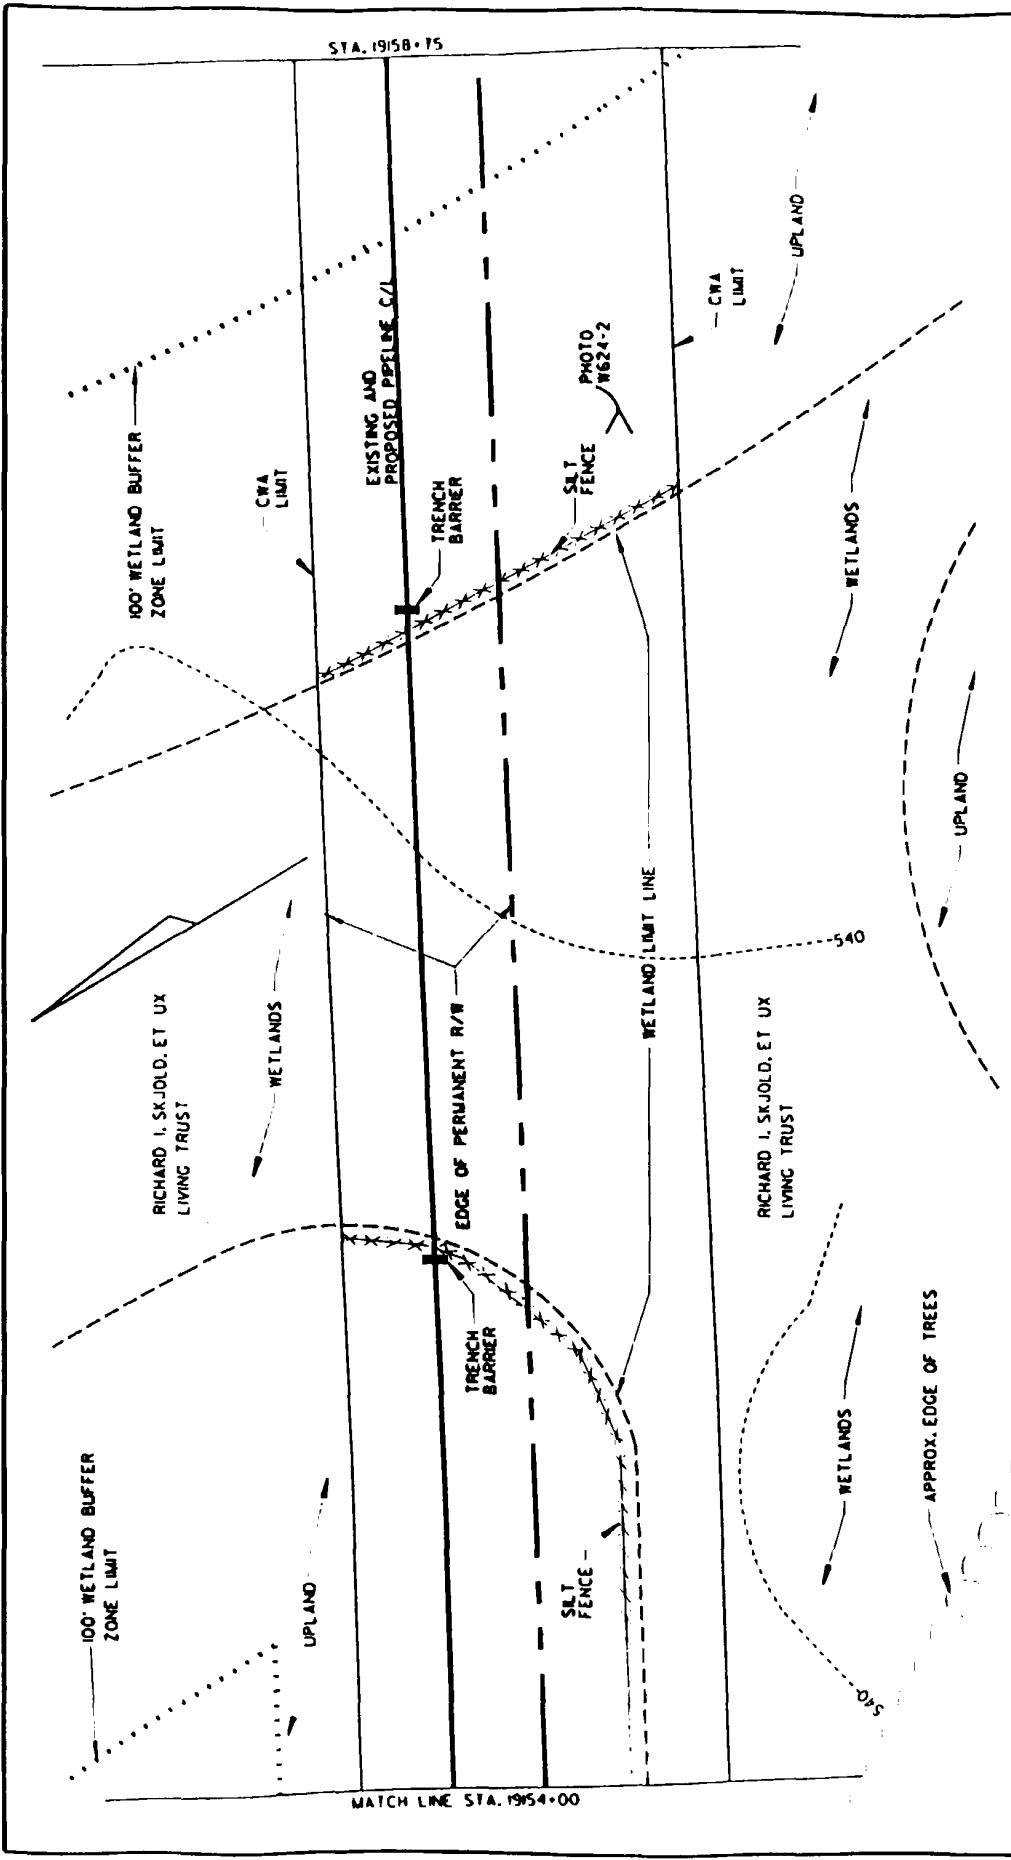


| | |
|---|---|
| <p>WETLAND W624 (WR-27)</p> <p>CONSTRUCTION ALIGNMENT SHEET NO. 116</p> <p>TOWN OF WARWICK</p> <p>ORANGE COUNTY, NY</p> | <p>DWG. BY: CAG</p> <p>CHK'D. BY: WJW</p> <p>CADD FILE: FIG116</p> |
| <p>MILLENNIUM PIPELINE™</p> <p>MILLENNIUM PIPELINE COMPANY, L.P.</p> <p>NYSDEC REGULATED WETLANDS</p> | <p>DRAWING 97-299-A107</p> <p>SCALE: 1"=50'</p> <p>SHEET 3 OF 3</p> |
| <p>PREPARED BY:</p> <p>gpi Consultants</p> | |

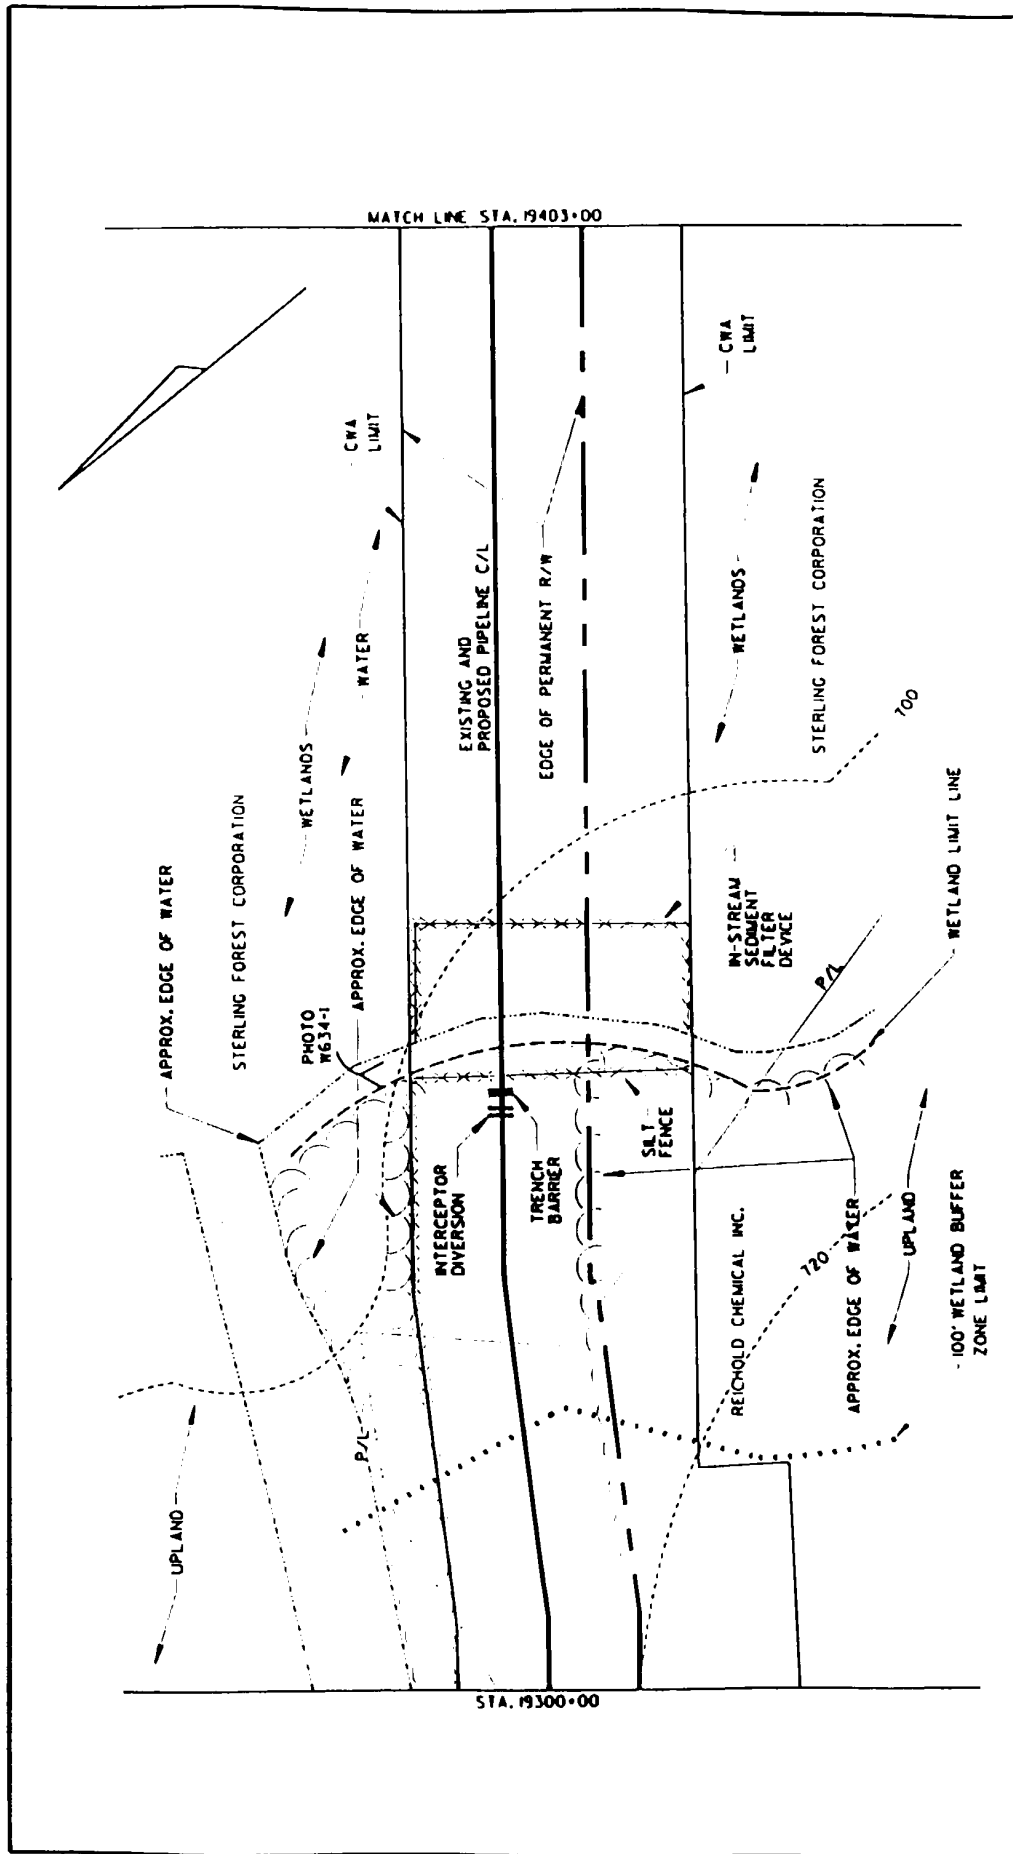


| | | |
|------------------------------------|---|---|
| <p>PREPARED BY:</p> | <p>WETLAND W634 (SL-3)</p> | <p>CONSTRUCTION ALIGNMENT SHEET NO. 117</p> |
| <p>MILLENNIUM PIPELINE™</p> | <p>TOWN OF TUXEDO ORANGE COUNTY, NY</p> | <p>DRAWING 97-299-A108 SCALE: 1"=50' SHEET 1 OF 3</p> |
| | | <p>DWG. BY: CAG CHK'D. BY: WJW CADD FILE: FIG117A</p> |

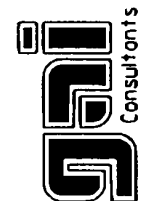

MILLENNIUM PIPELINE COMPANY, L.P.
NYSDEC REGULATED WETLANDS

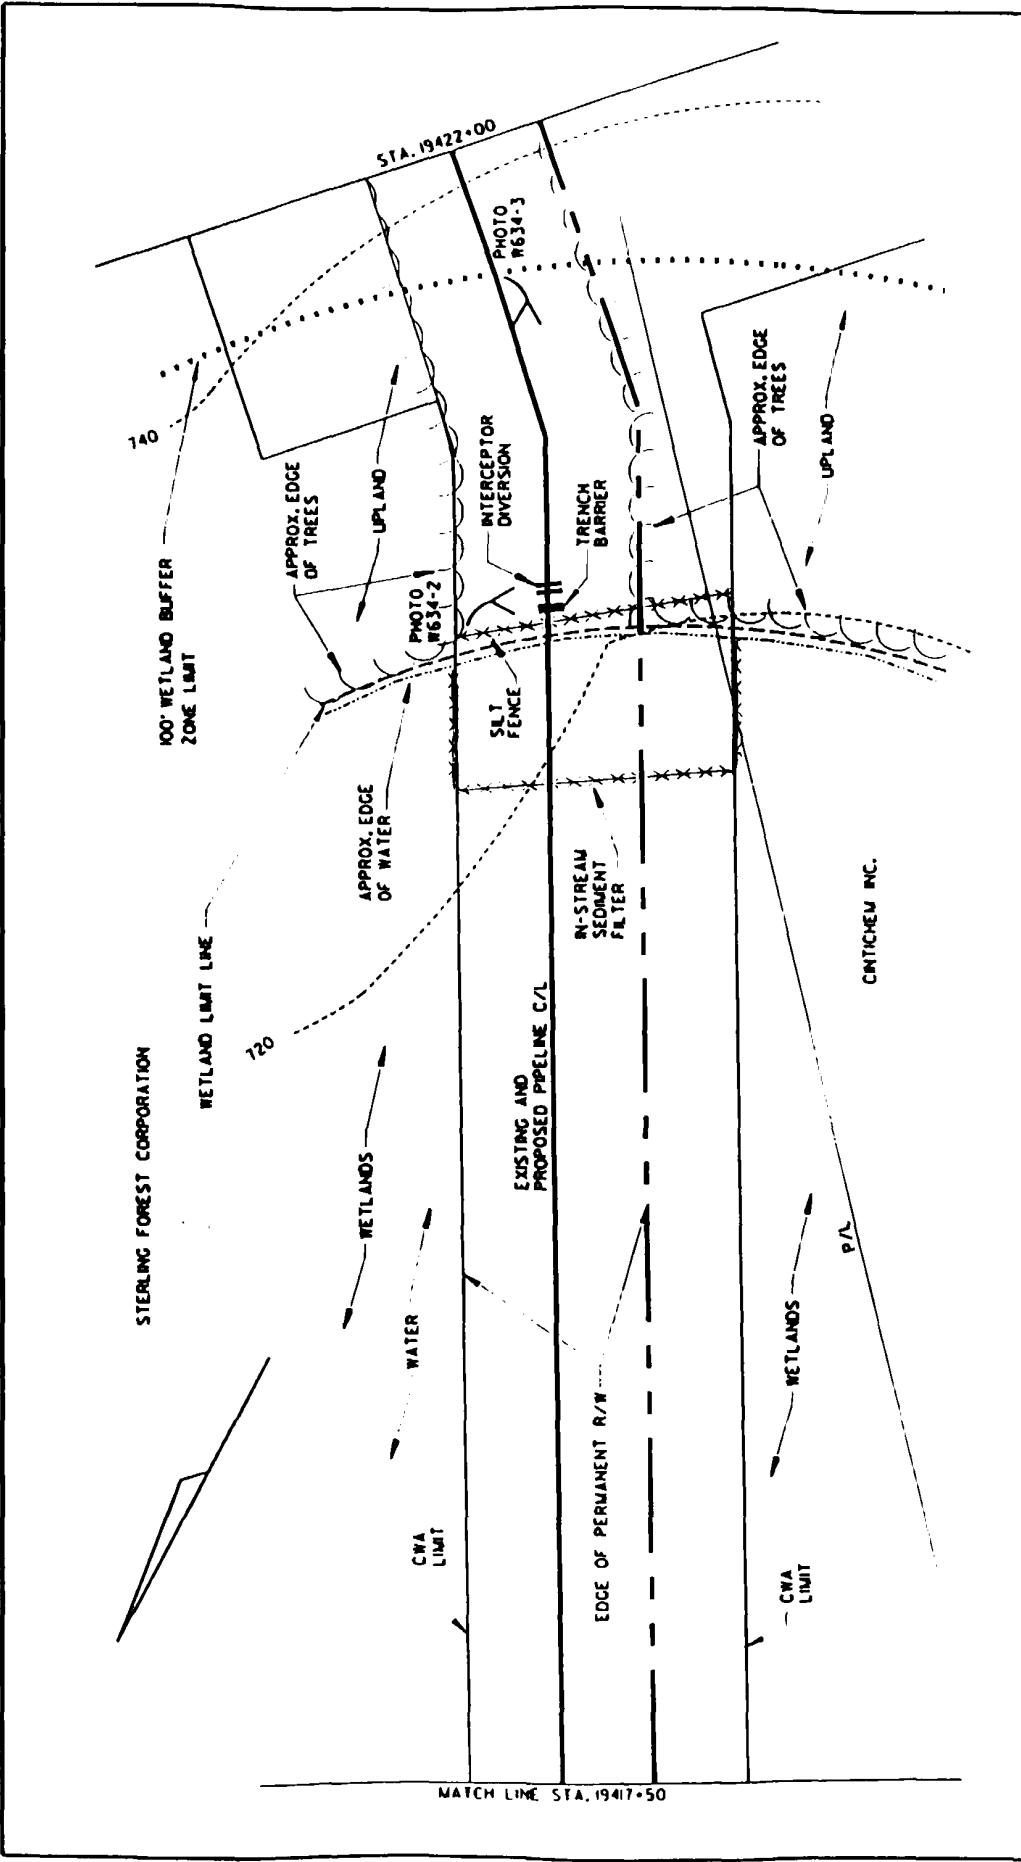

| | | |
|-----------------------------------|--|--|
| <p>PREPARED BY:</p> | <p>MILLENNIUM PIPELINE</p> | <p>WETLAND W634 (SL-3)</p> |
| <p>gpi Consultants</p> | <p>MILLENNIUM PIPELINE COMPANY, L.P. NYSDEC REGULATED WETLANDS</p> | <p>CONSTRUCTION ALIGNMENT SHEET NO. 117 TOWN OF TUXEDO ORANGE COUNTY, NY</p> |
| | <p>DRAWING 97-299-A10 SCALE: 1"=50' SHEET 3 OF 3</p> | <p>DWG. BY: CAG CHK'D. BY: WJW CADD FILE: FIG117C</p> |

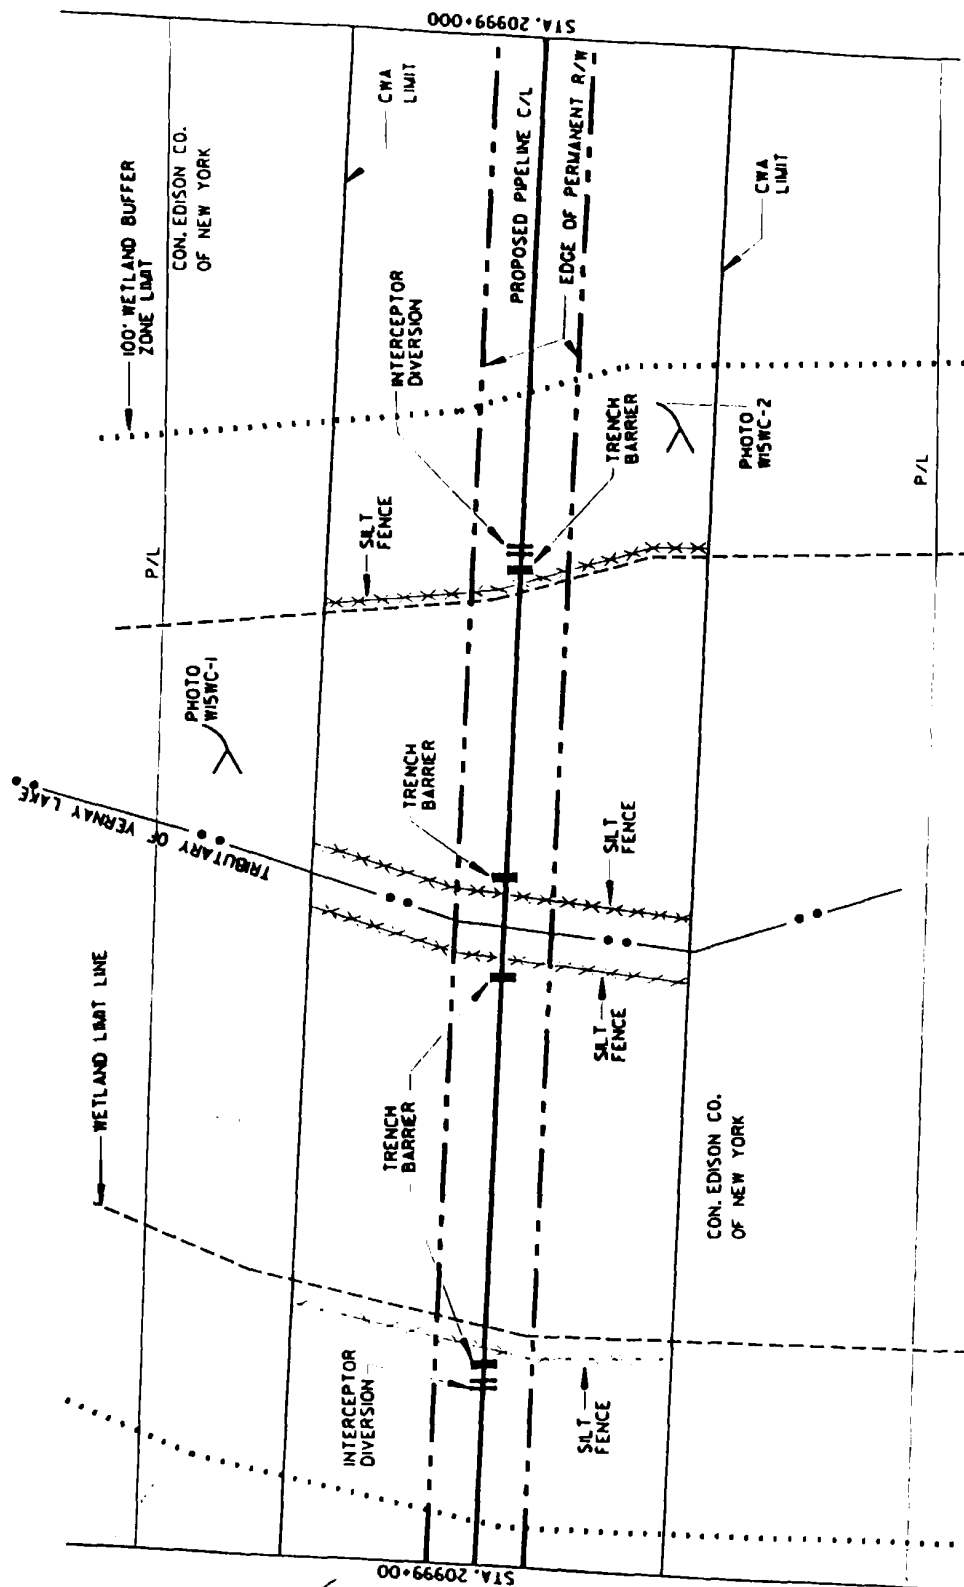


PREPARED BY:




WETLAND WISWC (0-3)

CONSTRUCTION ALIGNMENT SHEET NO. 129
TOWN OF YORKTOWN
WESTCHESTER COUNTY, NY

| | |
|----------------------|--------------------|
| DRAWING 97-299- AIII | DWG. BY: CAG |
| SCALE: 1"=100' | CHK'D. BY: WJW |
| SHEET 1 OF 1 | CADD FILE: FIG129A |

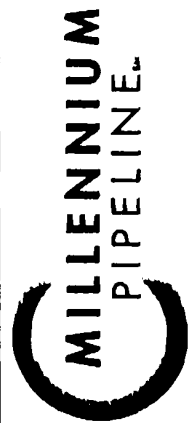

MILLENNIUM PIPELINE COMPANY, L.P.
NYSDEC REGULATED WETLANDS

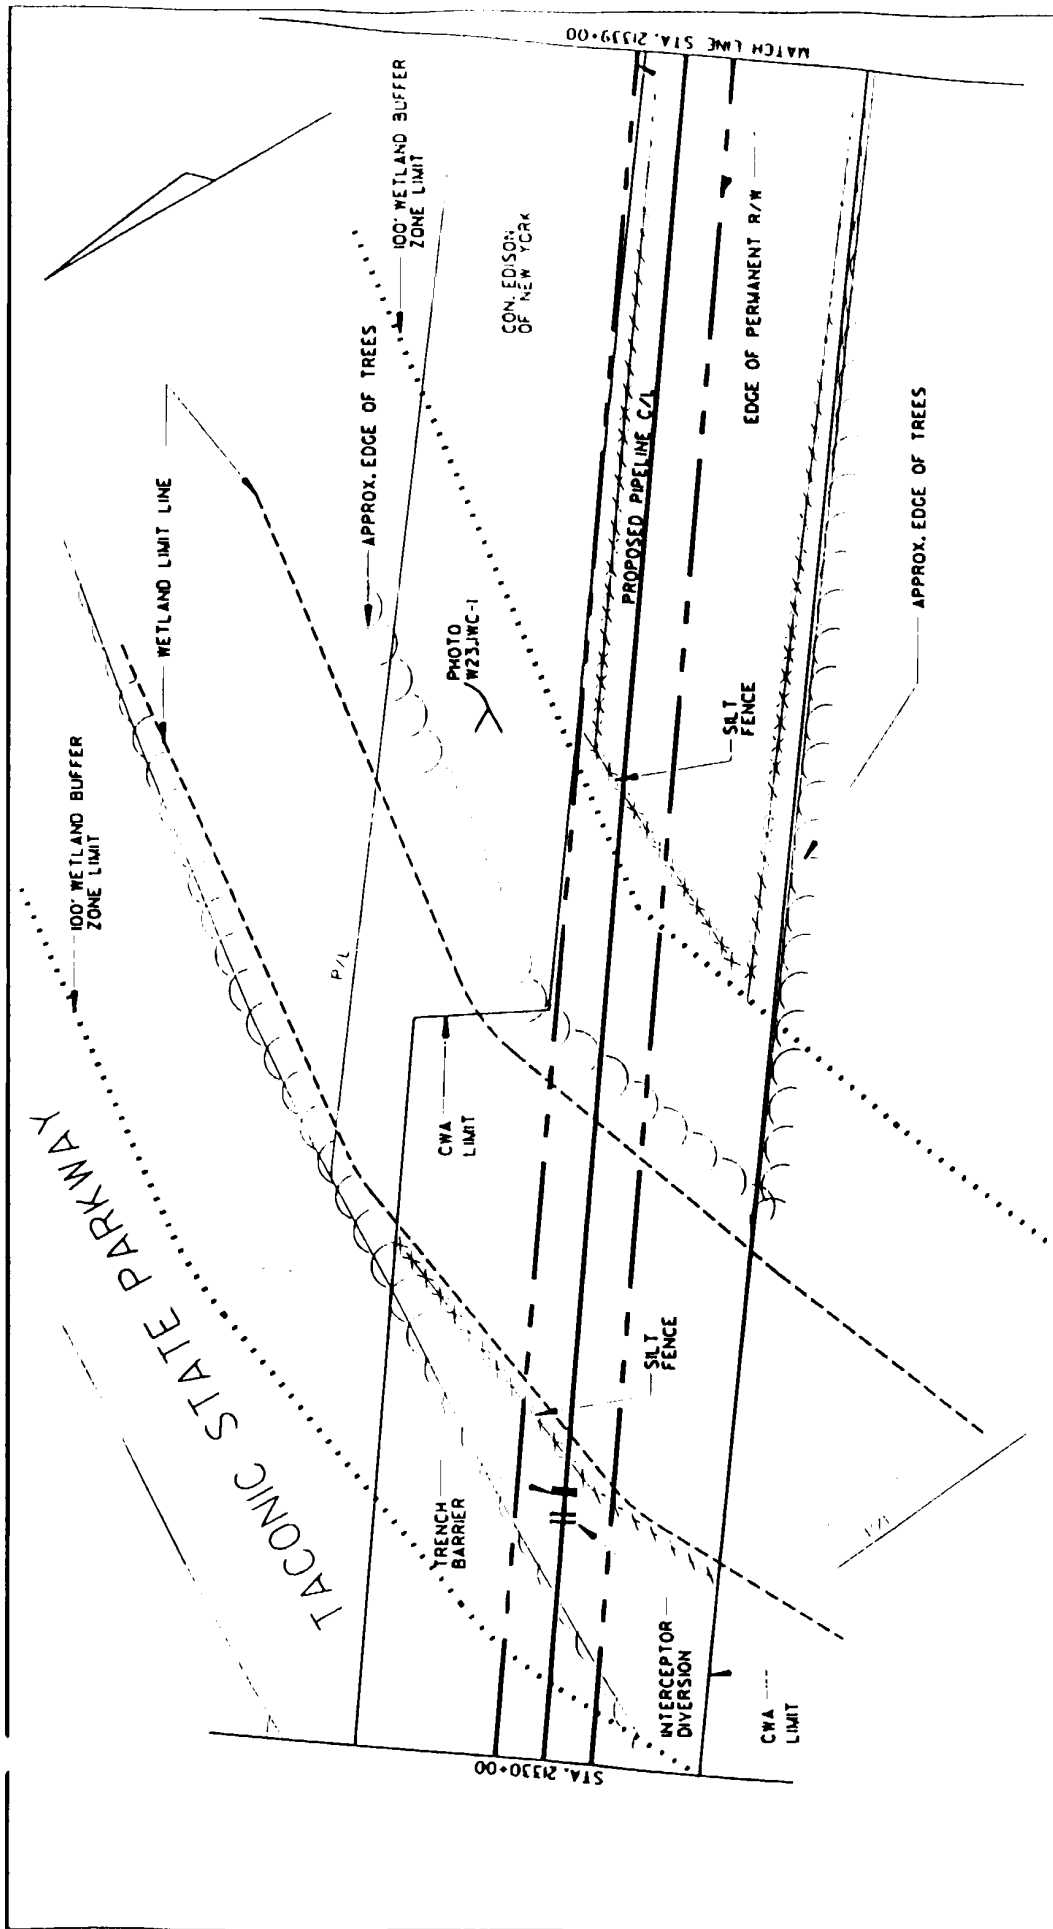

PREPARED BY:




MILLENNIUM PIPELINE COMPANY, L.P.
NYSDEC REGULATED WETLANDS

WETLAND W23.IWC (0-16)

CONSTRUCTION ALIGNMENT SHEET NO. 132
TOWN OF MOUNT PLEASANT
WESTCHESTER COUNTY, NY

| | |
|----------------------|--------------------|
| DRAWING 97-299- AII2 | DWG. BY: CAG |
| SCALE: 1"=100' | CHK'D. BY: WJW |
| SHEET 1 OF 1 | CADD FILE: FIG132A |

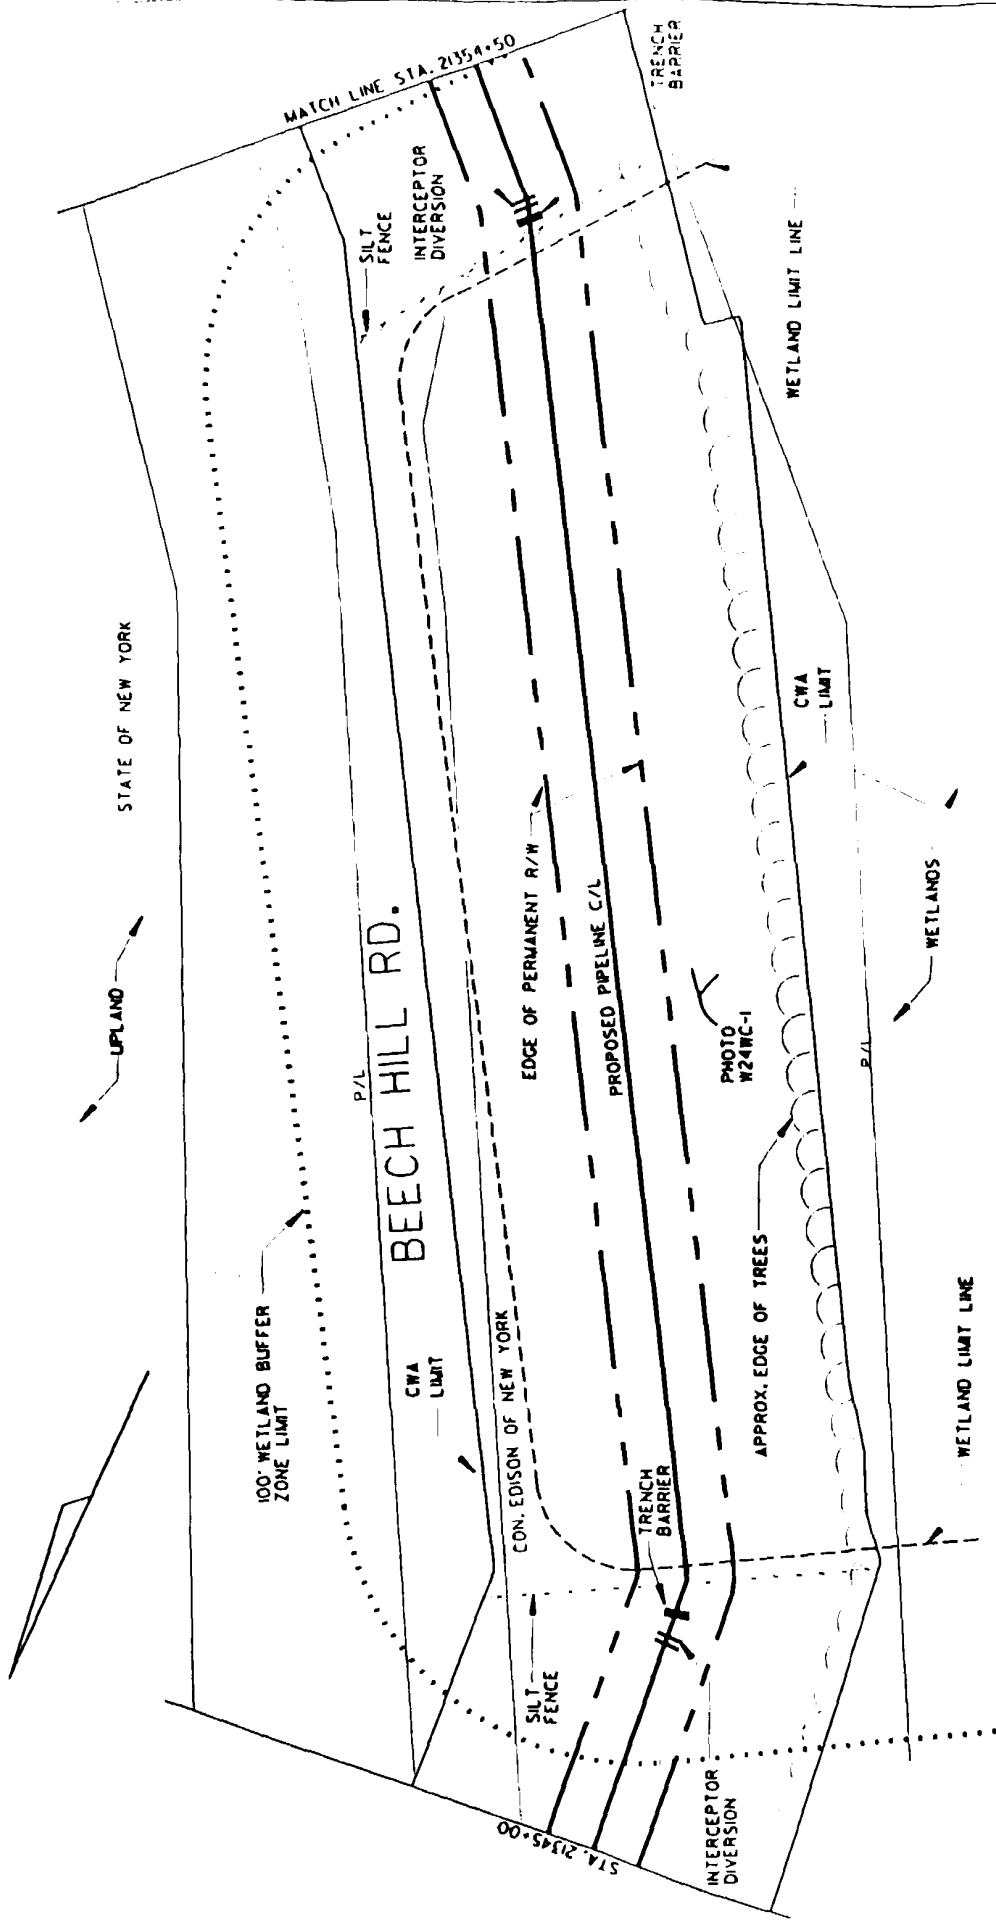

PREPARED BY:



WETLAND

W24WC (0-9)

CONSTRUCTION ALIGNMENT SHEET NO. 132
TOWN OF MOUNT PLEASANT
WESTCHESTER COUNTY, NY

DRAWING 97-299- A113


DWG. BY: CAG

SCALE: 1"=100'


CHK'D. BY: WJW

SHEET 1 OF 1

CADD FILE: FIG132B

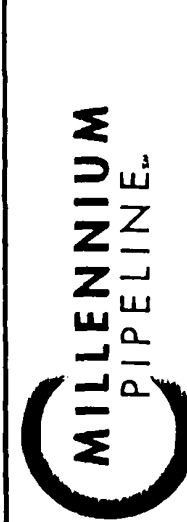

MILLENNIUM PIPELINE COMPANY, L.P.
NYSDEC REGULATED WETLANDS

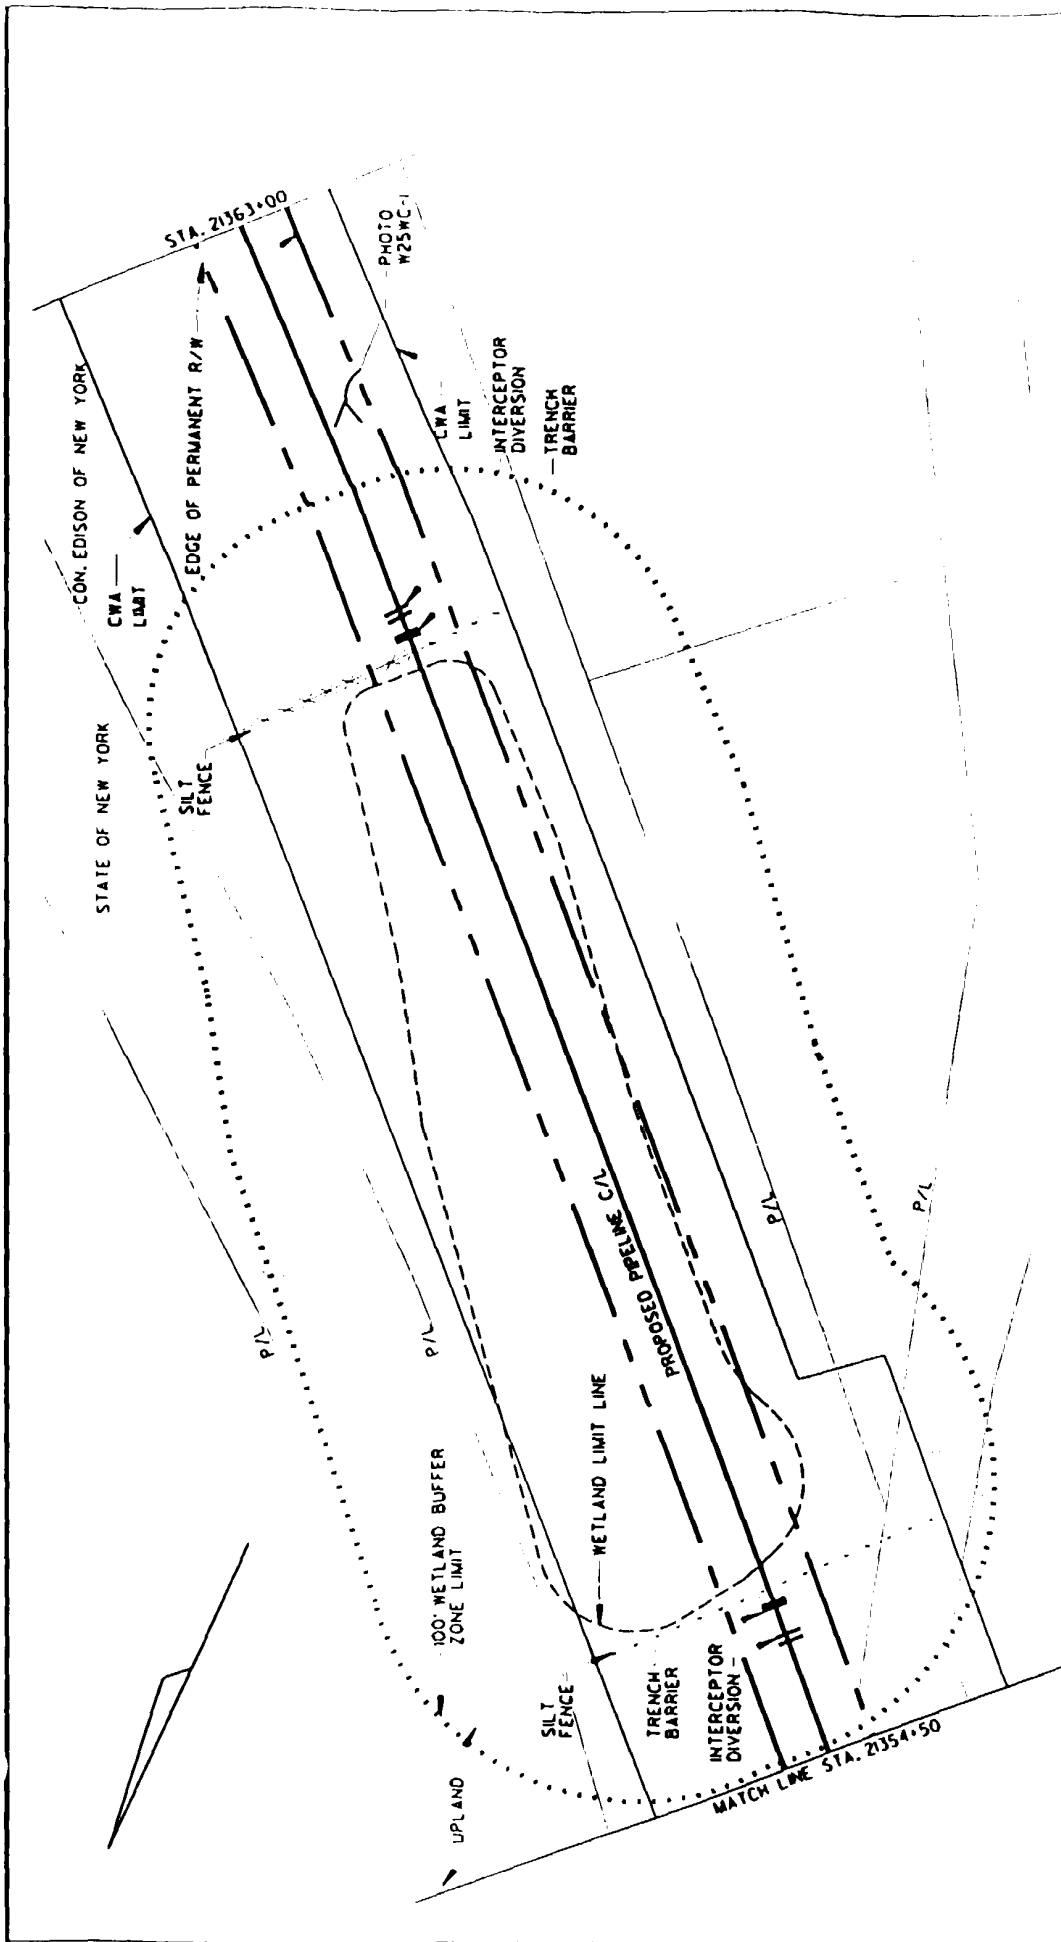

PREPARED BY:



MILLENNIUM PIPELINE COMPANY, L.P.
NYSDEC REGULATED WETLANDS

WETLAND W25WC (O-9)

CONSTRUCTION ALIGNMENT SHEET NO. 132
TOWN OF MOUNT PLEASANT
WESTCHESTER COUNTY, NY

| | | |
|---------------------|----------------|--------------------|
| DWG. BY: CAG | CHK'D. BY: WJW | CADD FILE: FIG132C |
| DRAWING 97-299-A114 | SCALE: 1"=100' | SHEET 1 OF 1 |